


PROJECT REFERENCE NO.	UC-14
DESIGNED BY:	1/19/2023
DRAWN BY:	
CHECKED BY:	
APPROVED BY:	
REVISED:	
NORTH CAROLINA DEPARTMENT OF TRANSPORTATION	
UTILITIES ENGINEERING SEC. PHONE: (919) 707-6690 FAX: (919) 250-4151	


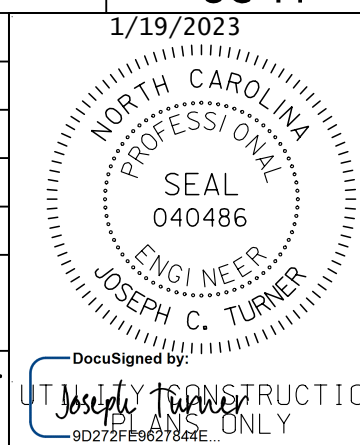


DOCUMENT NOT CONSIDERED FINAL
UNLESS ALL SIGNATURES COMPLETED

UTILITY CONSTRUCTION

NO APPARENT WATER OR SEWER
CONFLICTS IDENTIFIED ON
THIS SHEET

1401 TOP=226.1 INV=223.1	1406 TOP=227.4 INV=224.2	1411 INV=219.3
1402 TOP=225.8 INV=223.0	1407 TOP=227.2 INV=223.9	1414 TOP=227.1 INV=221.4
1403 TOP=225.7 INV=223.0	1408 TOP=227.2 INV=223.5	1415 TOP=226.5 INV=223.5
1404 TOP=226.4 INV=221.9	1409 TOP=225.3 INV=221.0	1416 TOP=226.0 INV=223.0
1405 TOP=227.5 INV=224.3	1410 TOP=225.7 INV=222.1	1417 TOP=225.7 INV=220.9

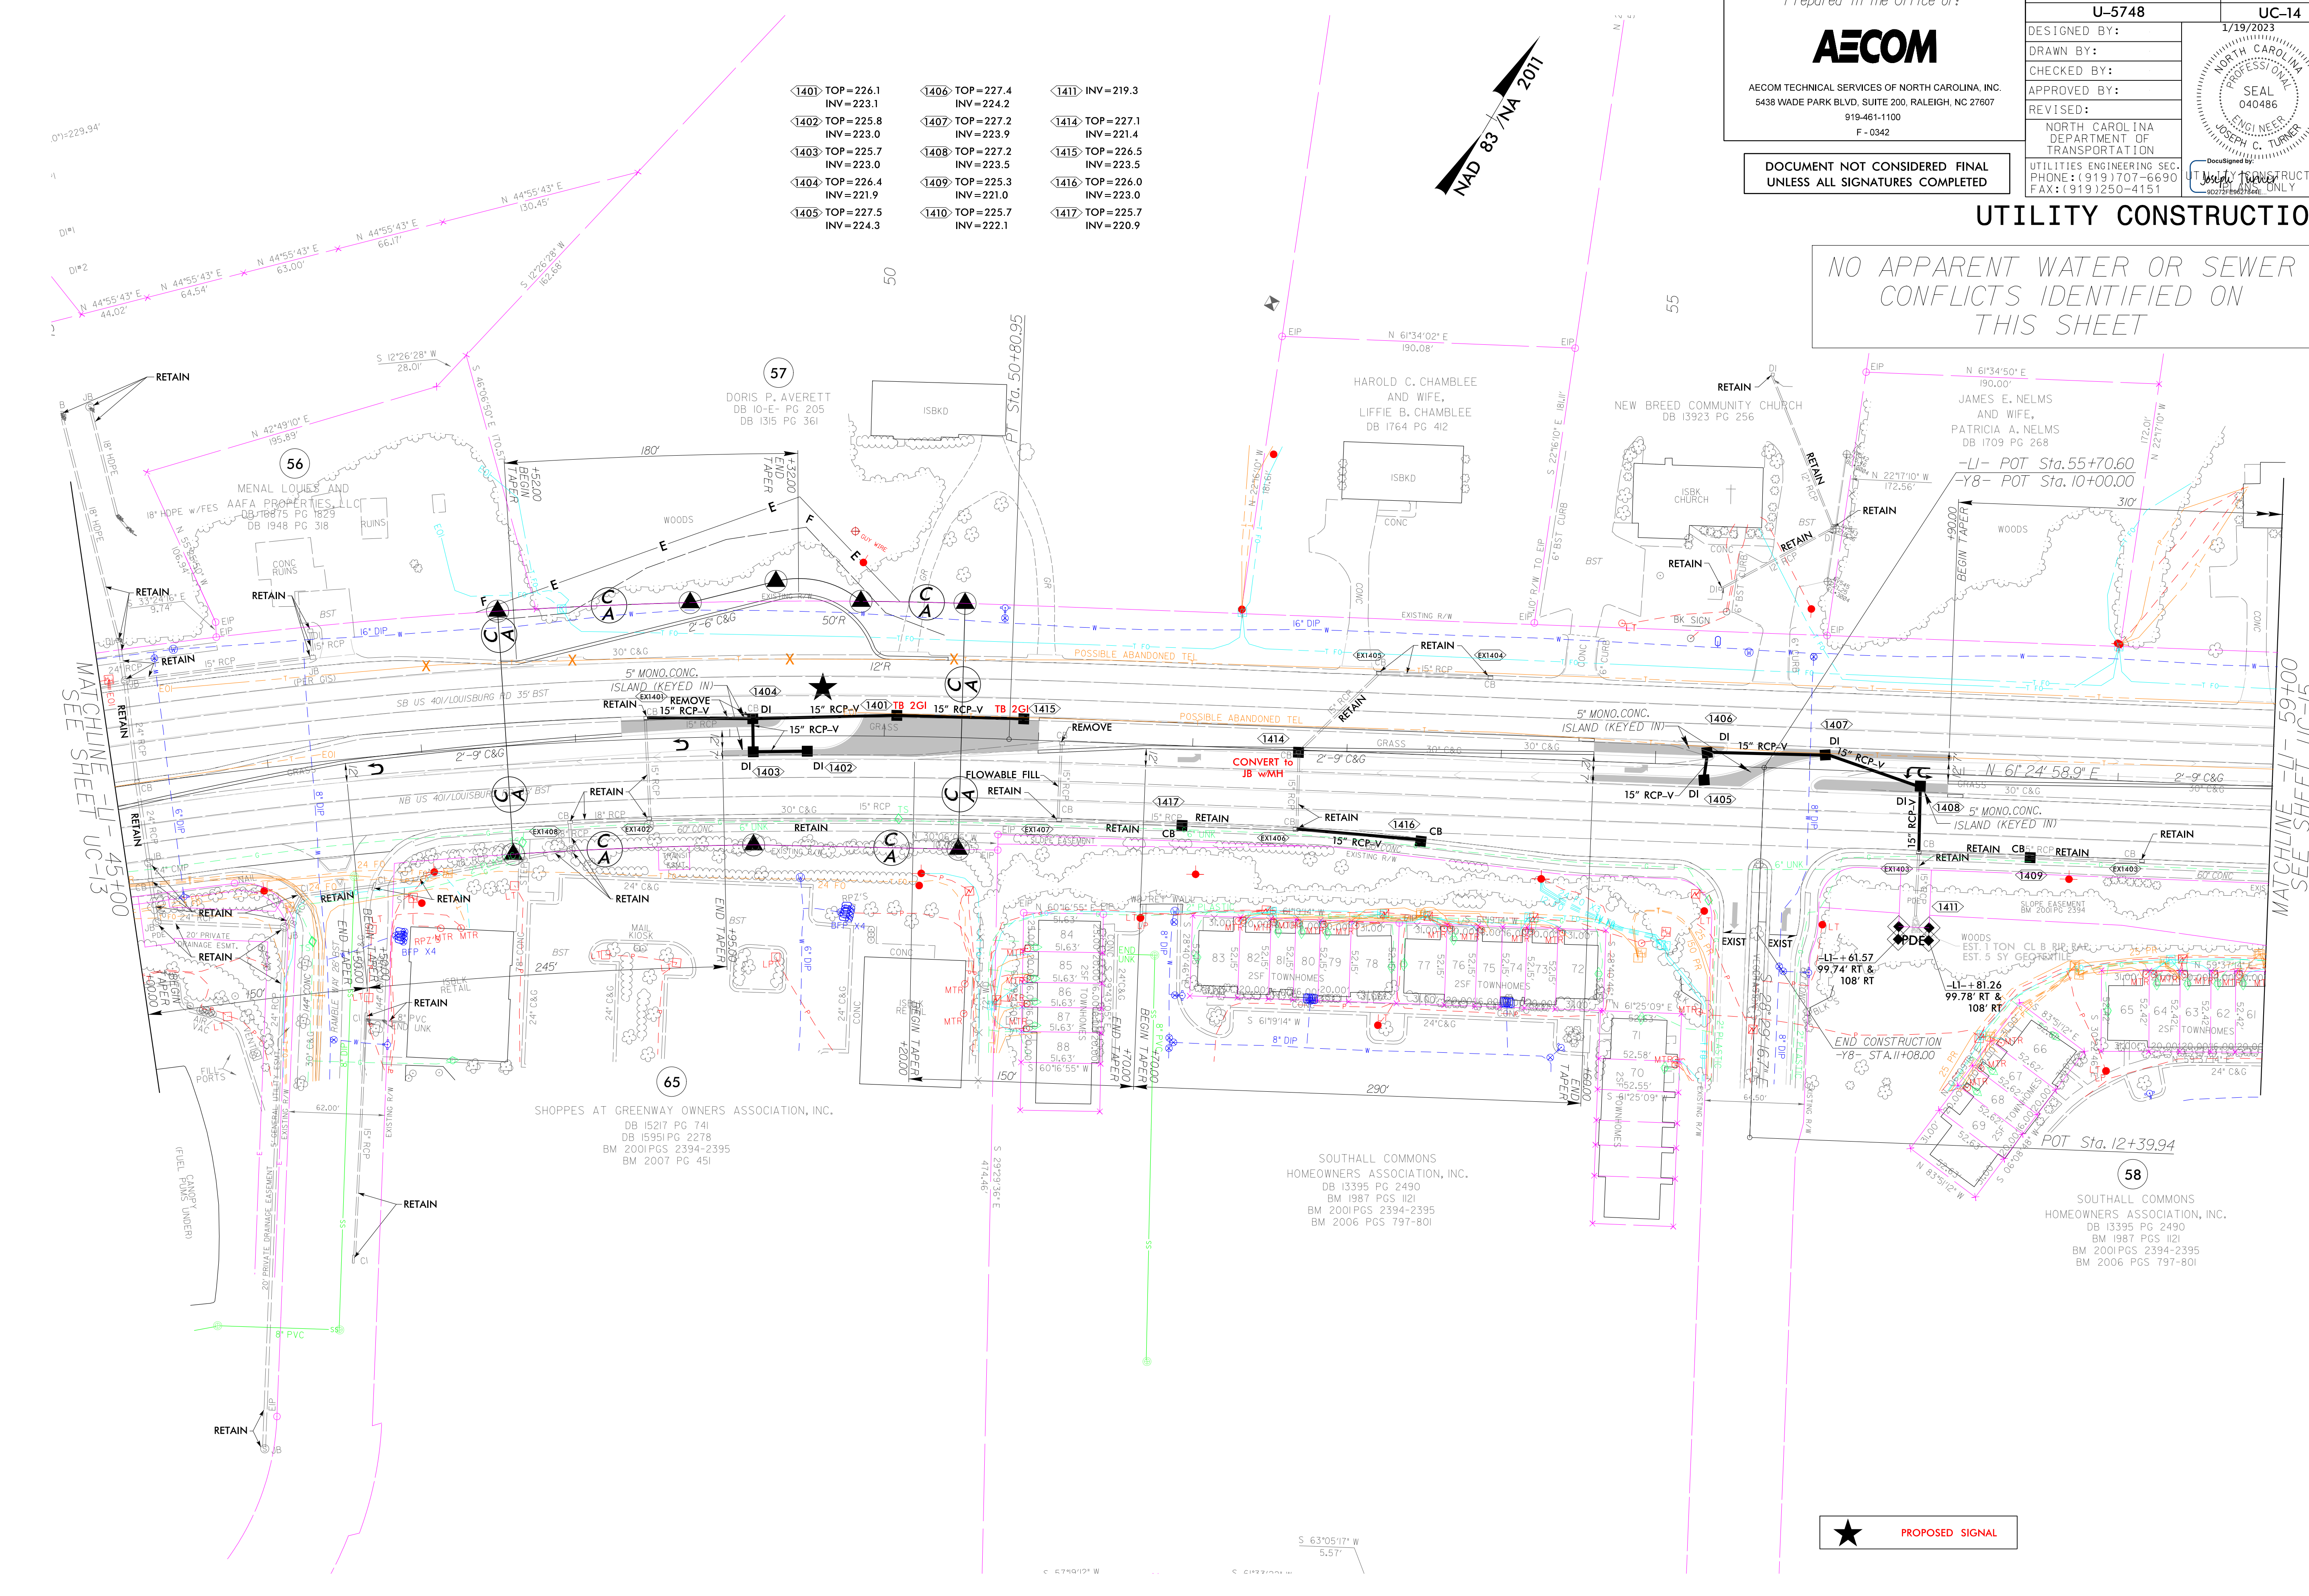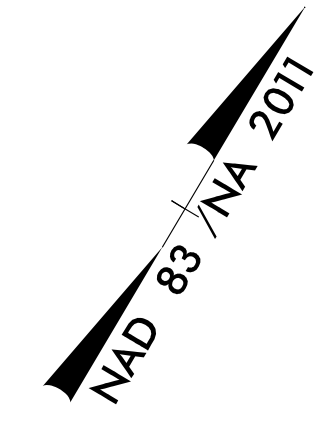

MATCHLINE - UC-13
SEE SHEET UC-13

MATCHLINE - UC-15
SEE SHEET UC-15

★ PROPOSED SIGNAL