


Prepared in the Office of:



AECOM TECHNICAL SERVICES OF NORTH CAROLINA, INC.  
5438 WADE PARK BLVD, SUITE 200, RALEIGH, NC 27607  
919-461-1100  
F-0342


DOCUMENT NOT CONSIDERED FINAL  
UNLESS ALL SIGNATURES COMPLETED

PROJECT REFERENCE NO.	SHEET NO.
U-5748	UC-15
DESIGNED BY:	1/19/2023
DRAWN BY:	
CHECKED BY:	
APPROVED BY:	
REVISED:	
NORTH CAROLINA DEPARTMENT OF TRANSPORTATION	
UTILITIES ENGINEERING SEC. PHONE: (919) 707-6690 FAX: (919) 250-4151	

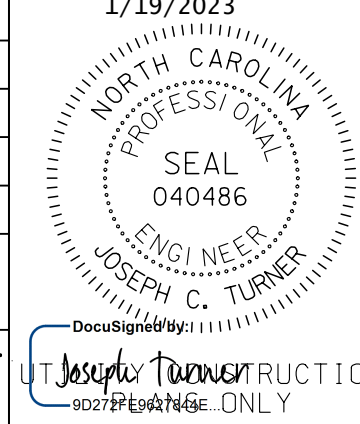

# UTILITY CONSTRUCTION

NO APPARENT WATER OR SEWER CONFLICTS IDENTIFIED ON THIS SHEET

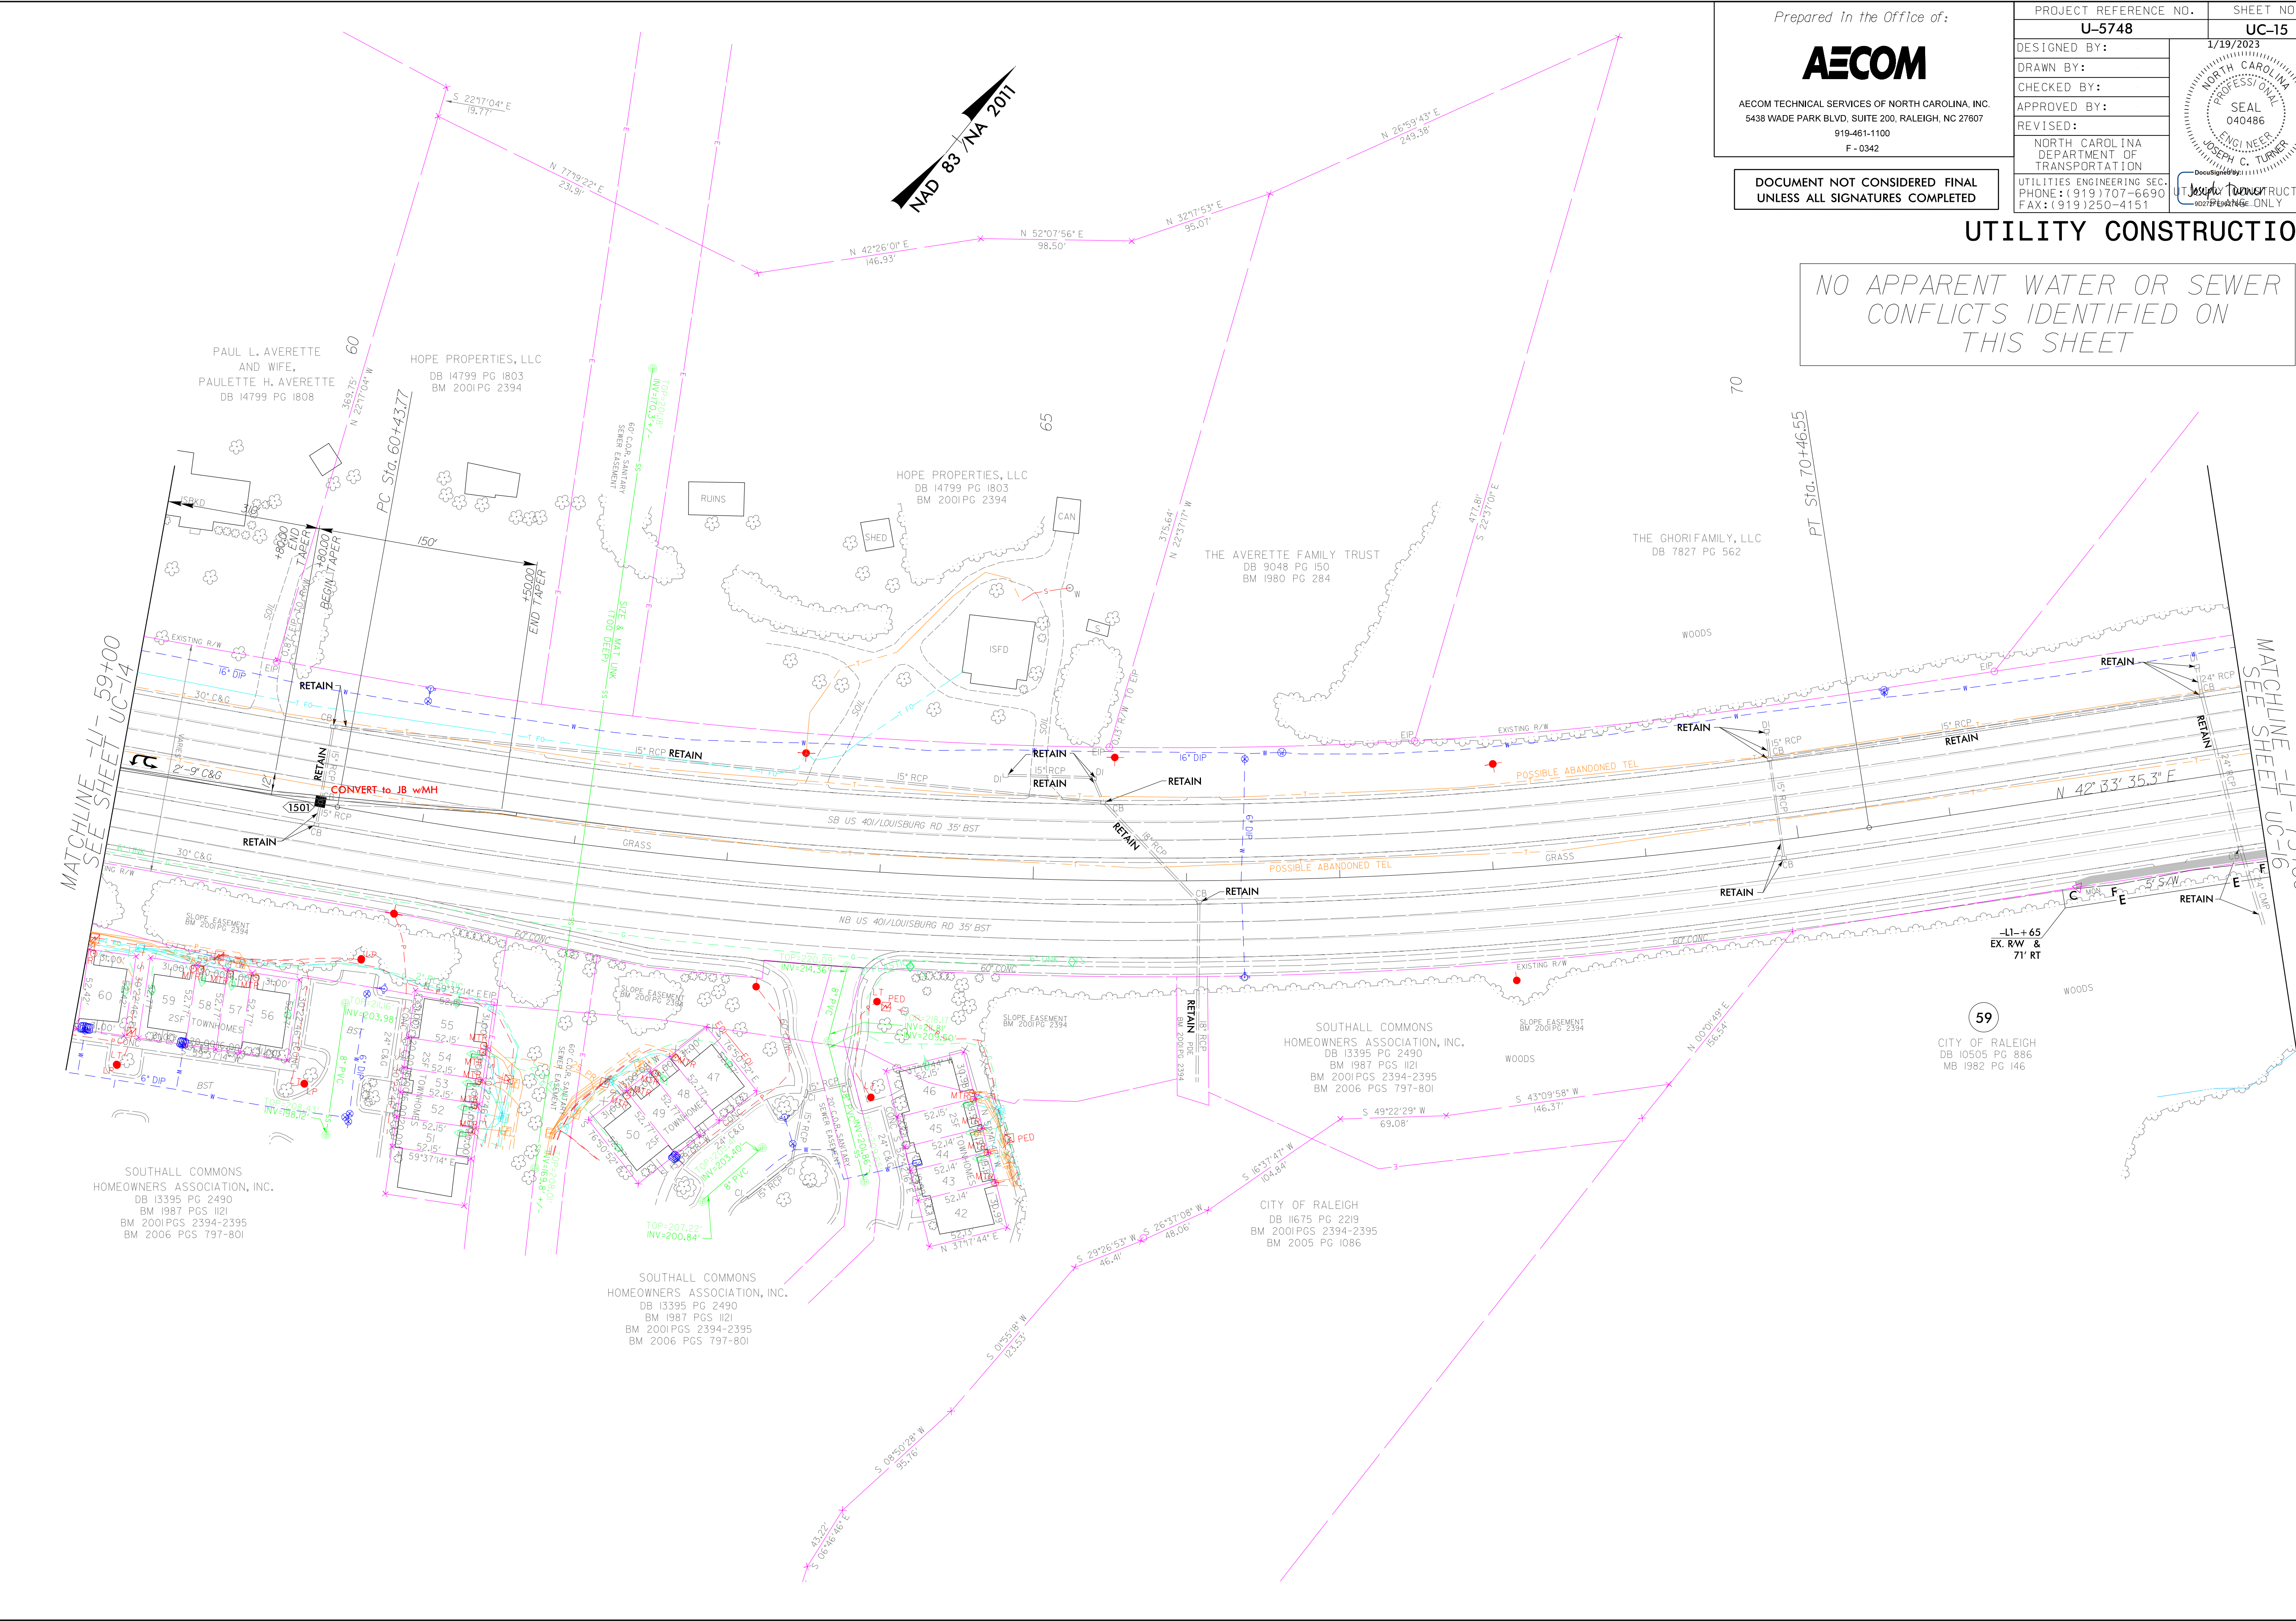

PAUL L. AVERETTE AND WIFE, PAULETTE H. AVERETTE DB 14799 PG 1808

HOPE PROPERTIES, LLC DB 14799 PG 1803 BM 2001 PG 2394

HOPE PROPERTIES, LLC DB 14799 PG 1803 BM 2001 PG 2394

THE AVERETTE FAMILY TRUST DB 9048 PG 150 BM 1980 PG 284

THE GHORIFAMILY, LLC DB 7827 PG 562

SOUTHALL COMMONS HOMEOWNERS ASSOCIATION, INC. DB 13395 PG 2490 BM 1987 PGS 1121 BM 2001 PGS 2394-2395 BM 2006 PGS 797-801

SOUTHALL COMMONS HOMEOWNERS ASSOCIATION, INC. DB 13395 PG 2490 BM 1987 PGS 1121 BM 2001 PGS 2394-2395 BM 2006 PGS 797-801

SOUTHALL COMMONS HOMEOWNERS ASSOCIATION, INC. DB 13395 PG 2490 BM 1987 PGS 1121 BM 2001 PGS 2394-2395 BM 2006 PGS 797-801

CITY OF RALEIGH DB 11675 PG 2219 BM 2001 PGS 2394-2395 BM 2005 PG 1086

59 CITY OF RALEIGH DB 10505 PG 886 MB 1982 PG 146