


Prepared in the Office of:



AECOM TECHNICAL SERVICES OF NORTH CAROLINA, INC.
5438 WADE PARK BLVD, SUITE 200, RALEIGH, NC 27607
919-461-1100
F-0342



PROJECT REFERENCE NO.	SHEET NO.
U-5748	UC-16
DESIGNED BY:	1/19/2023
DRAWN BY:	
CHECKED BY:	
APPROVED BY:	
REVISED:	
NORTH CAROLINA DEPARTMENT OF TRANSPORTATION	
UTILITIES ENGINEERING SEC. PHONE: (919) 707-6690 FAX: (919) 250-4151	

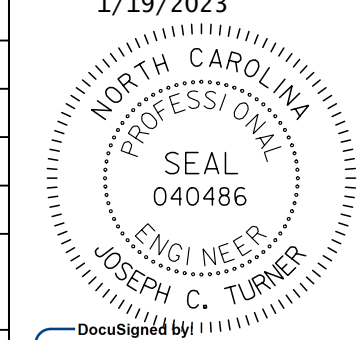

DOCUMENT NOT CONSIDERED FINAL
UNLESS ALL SIGNATURES COMPLETED

UTILITY CONSTRUCTION

NO APPARENT WATER OR SEWER
CONFLICTS IDENTIFIED ON
THIS SHEET

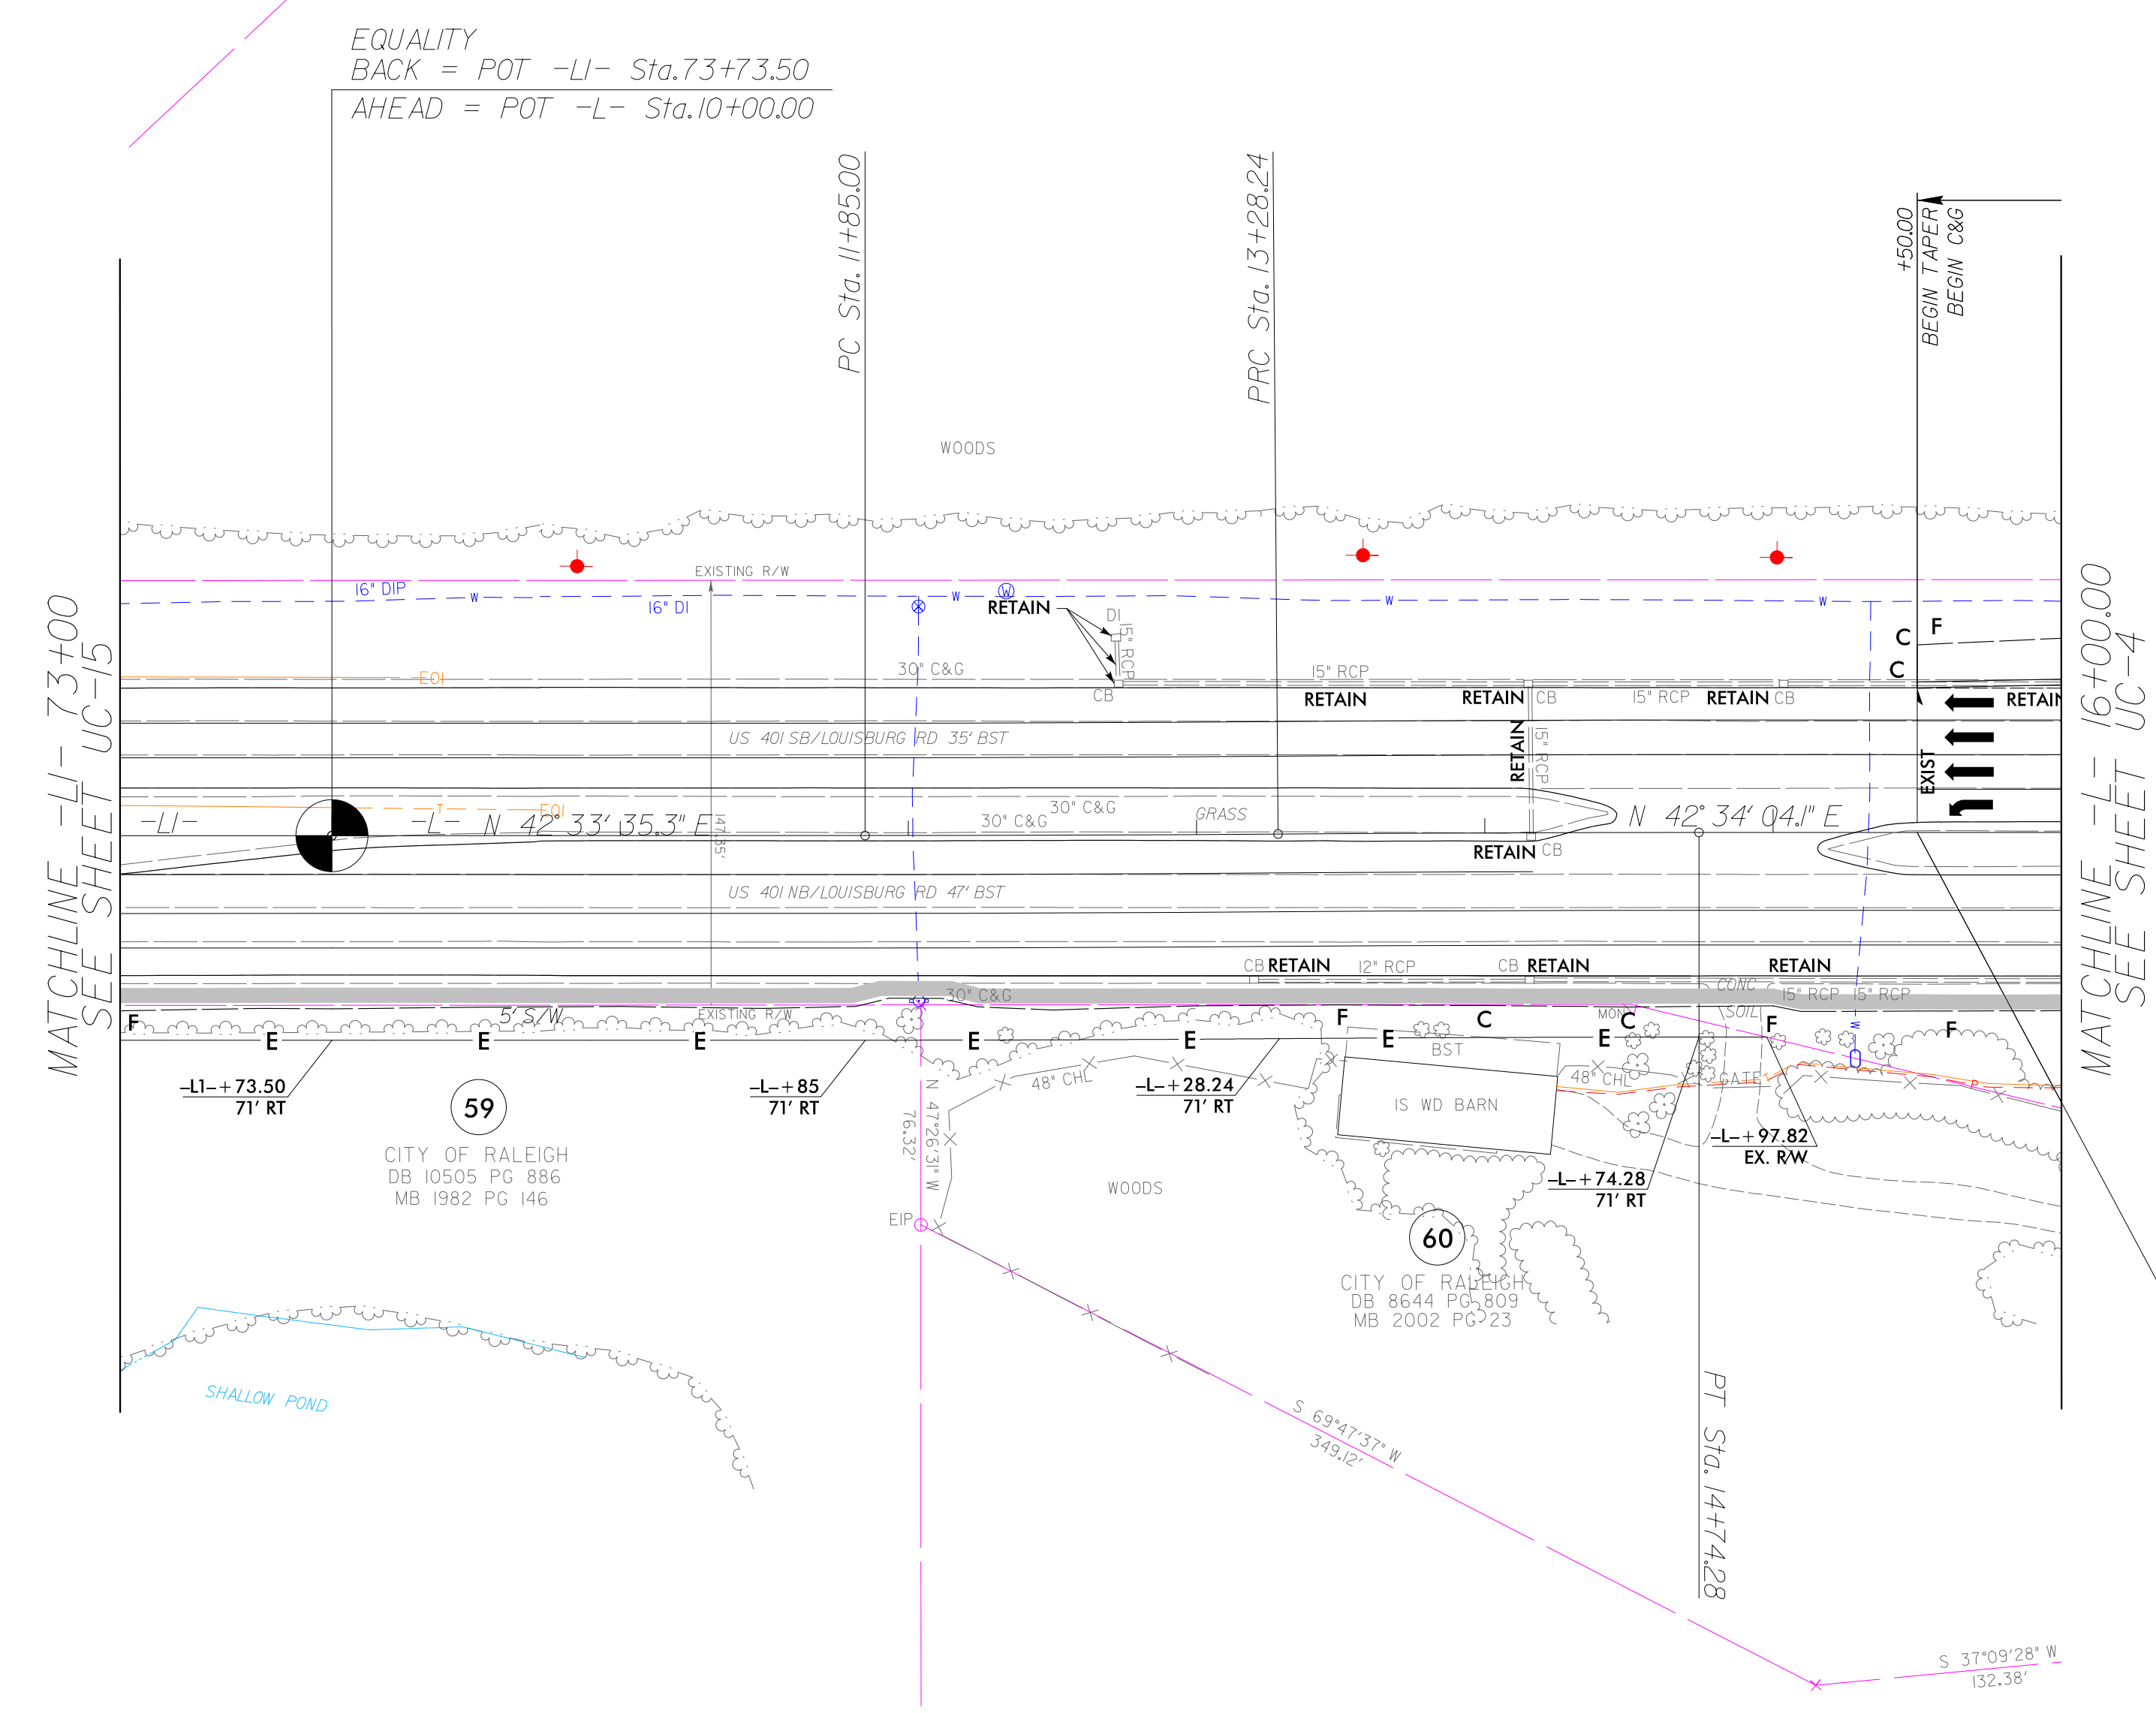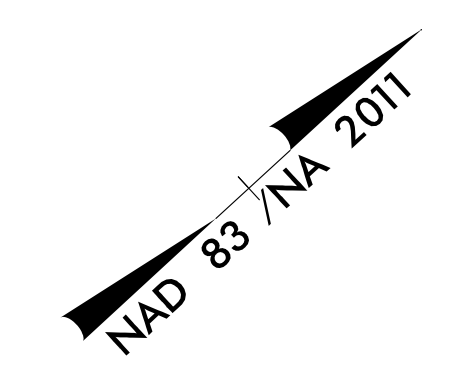

MATCHLINE -L- 73+00
SEE SHEET UC-15

MATCHLINE -L- 16+00.00
SEE SHEET UC-4

BEGIN TIP PROJECT U-5748
-L- STA 15+50.00

DATE: 1/12/2023
TIME: 10:55:25 AM
DGN: c:\pwworking\aecom\dsel_no_2020\ms84\US15748_uc_psh16.dgn