



DOCUMENT NOT CONSIDERED FINAL
UNLESS ALL SIGNATURES COMPLETED

Prepared in the Office of:
AECOM
AECOM TECHNICAL SERVICES OF NORTH CAROLINA, INC.
5438 WADE PARK BLVD, SUITE 200, RALEIGH, NC 27607
919-461-1100
F - 0342


PROJECT REFERENCE NO.	SHEET NO.
U-5748	UC-17
DESIGNED BY:	1/19/2023
DRAWN BY:	
CHECKED BY:	
APPROVED BY:	
REVISED:	
NORTH CAROLINA DEPARTMENT OF TRANSPORTATION	
UTILITIES ENGINEERING SEC. PHONE: (919) 707-6690 FAX: (919) 250-4151	

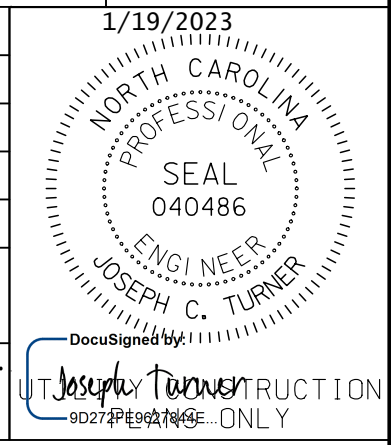

UTILITY CONSTRUCTION

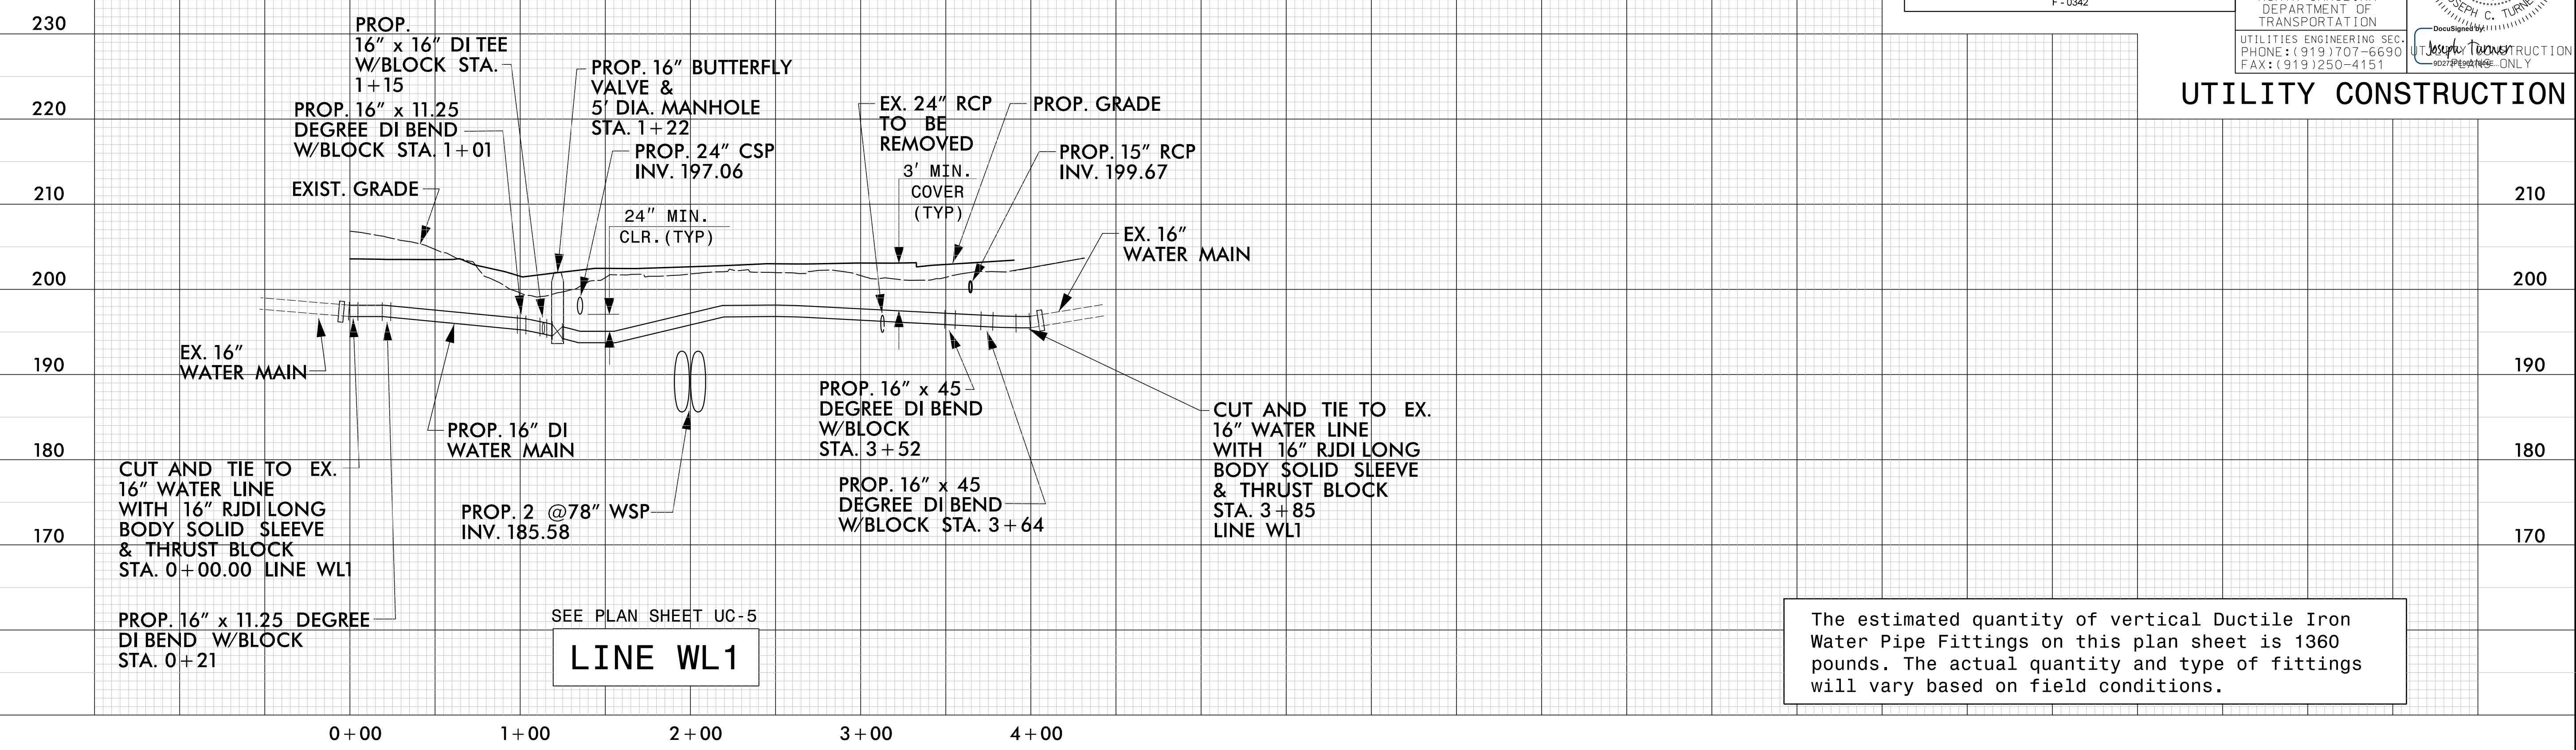

The estimated quantity of vertical Ductile Iron Water Pipe Fittings on this plan sheet is 1360 pounds. The actual quantity and type of fittings will vary based on field conditions.

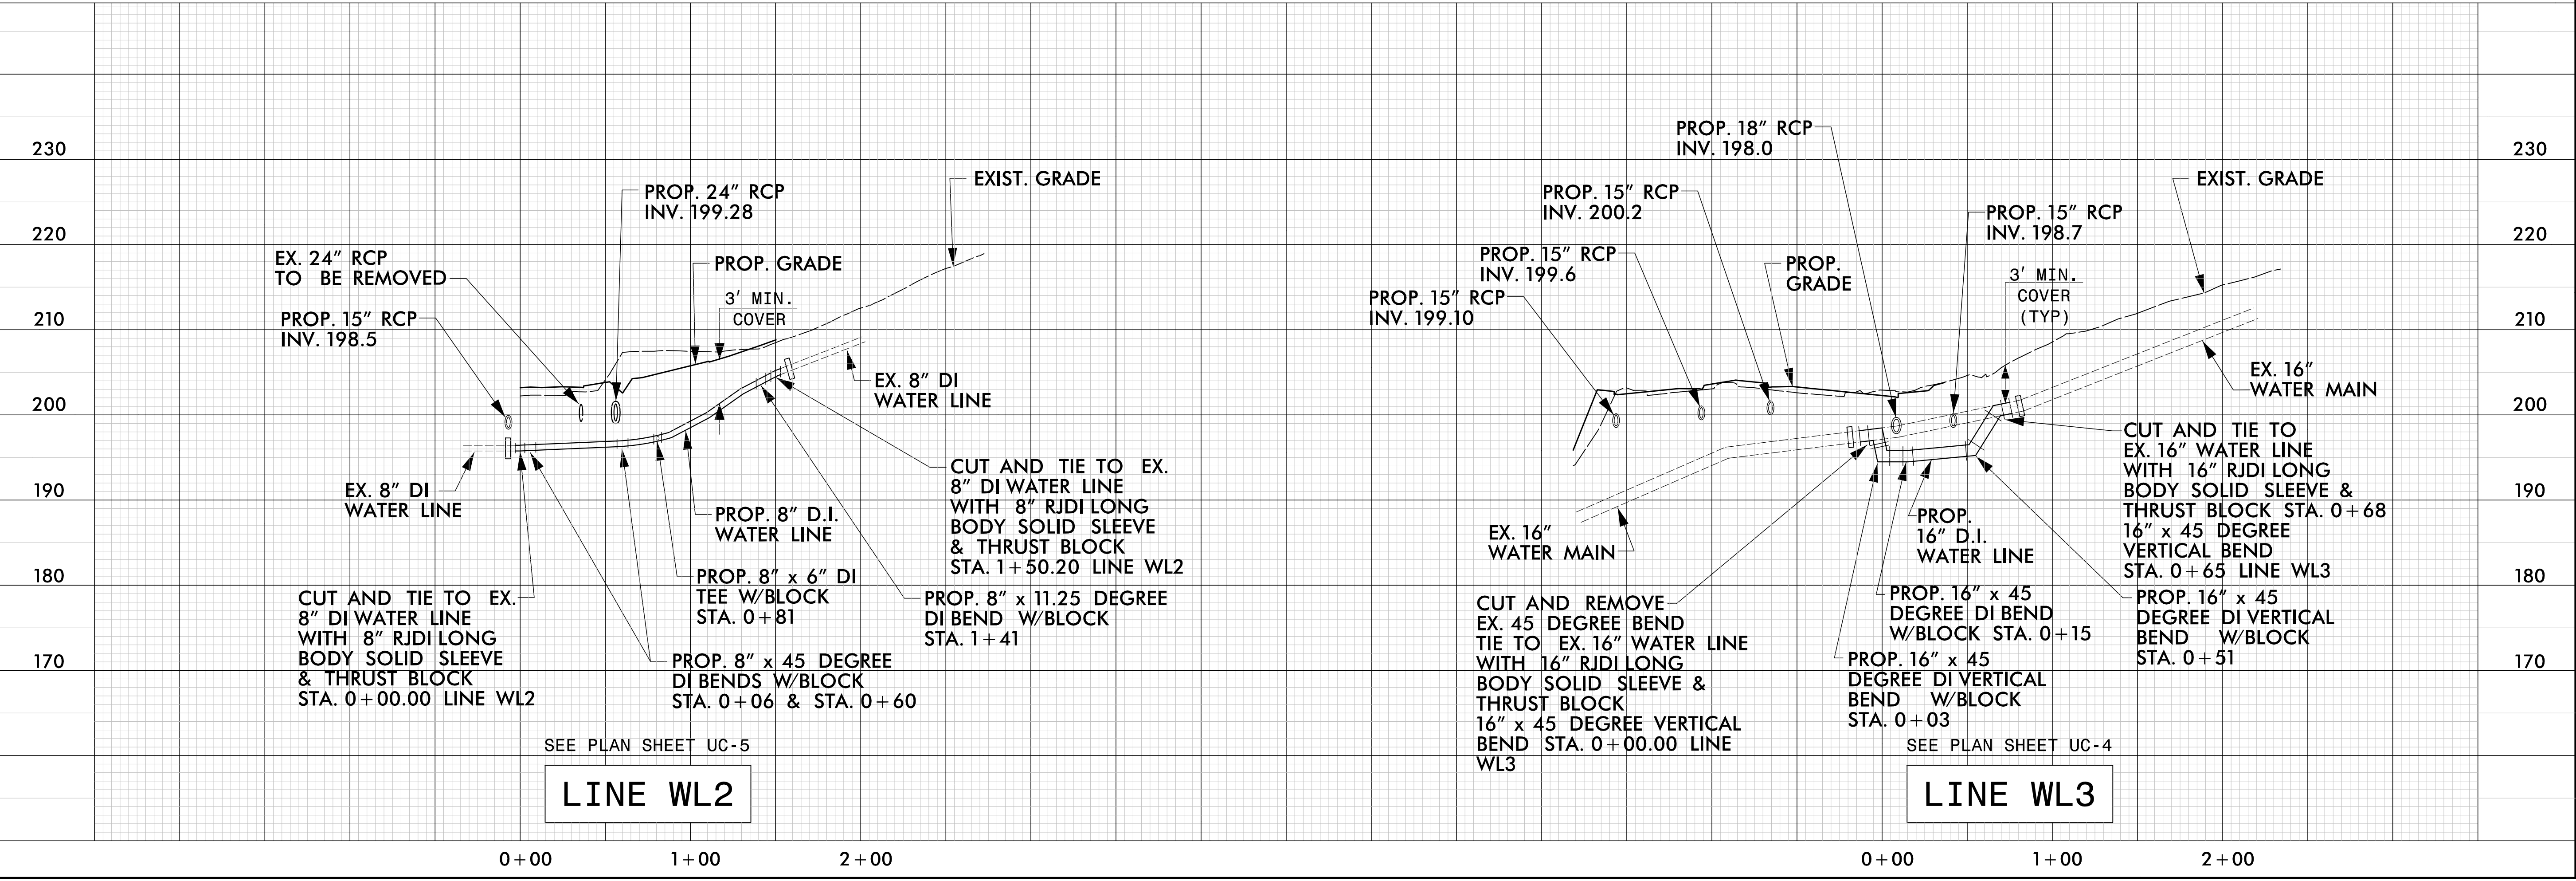

DATE: 1/18/2023
TIME: 11:30:51 AM
DGN: c:\pwworking\acem\462\l_rn_2020\ms364\U5748_uc_17\UC17.dgn