


TIP PROJECT: U-5748

T.I.P.NO.	SHEET NO.
U-5748	UO-1

NOTE:
 ALL UTILITY WORK SHOWN ON THIS SHEET WILL BE DONE BY OTHERS.
 NO PAYMENT WILL BE MADE TO THE CONTRACTOR FOR UTILITY WORK SHOWN ON THIS SHEET.

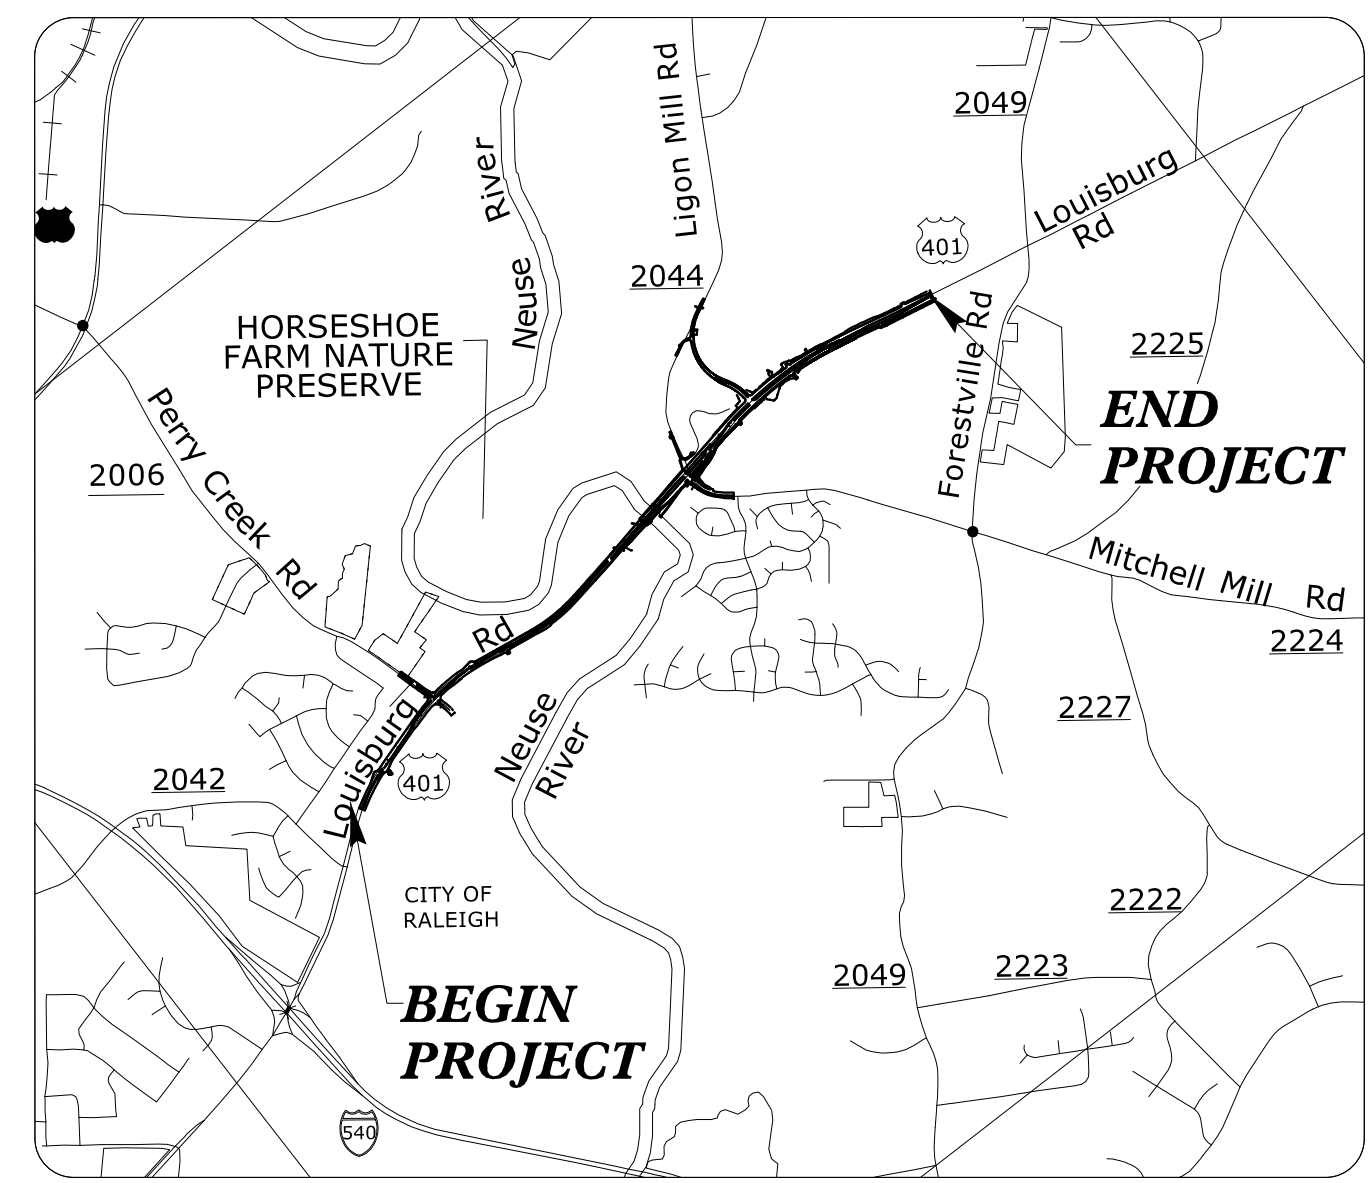



VICINITY MAP

STATE OF NORTH CAROLINA
 DIVISION OF HIGHWAYS

**UTILITIES BY OTHERS PLANS
 WAKE COUNTY**

LOCATION: US 401 (LOUISBURG RD) AT SR 2044 (LIGON MILL RD) /
 SR 224 (MITCHELL MILL RD) AND SR 2006 (PERRY CREEK ROAD) INTERSECTION IMPROVEMENTS


TYPE OF WORK: UTILITIES BY OTHERS RELOCATIONS

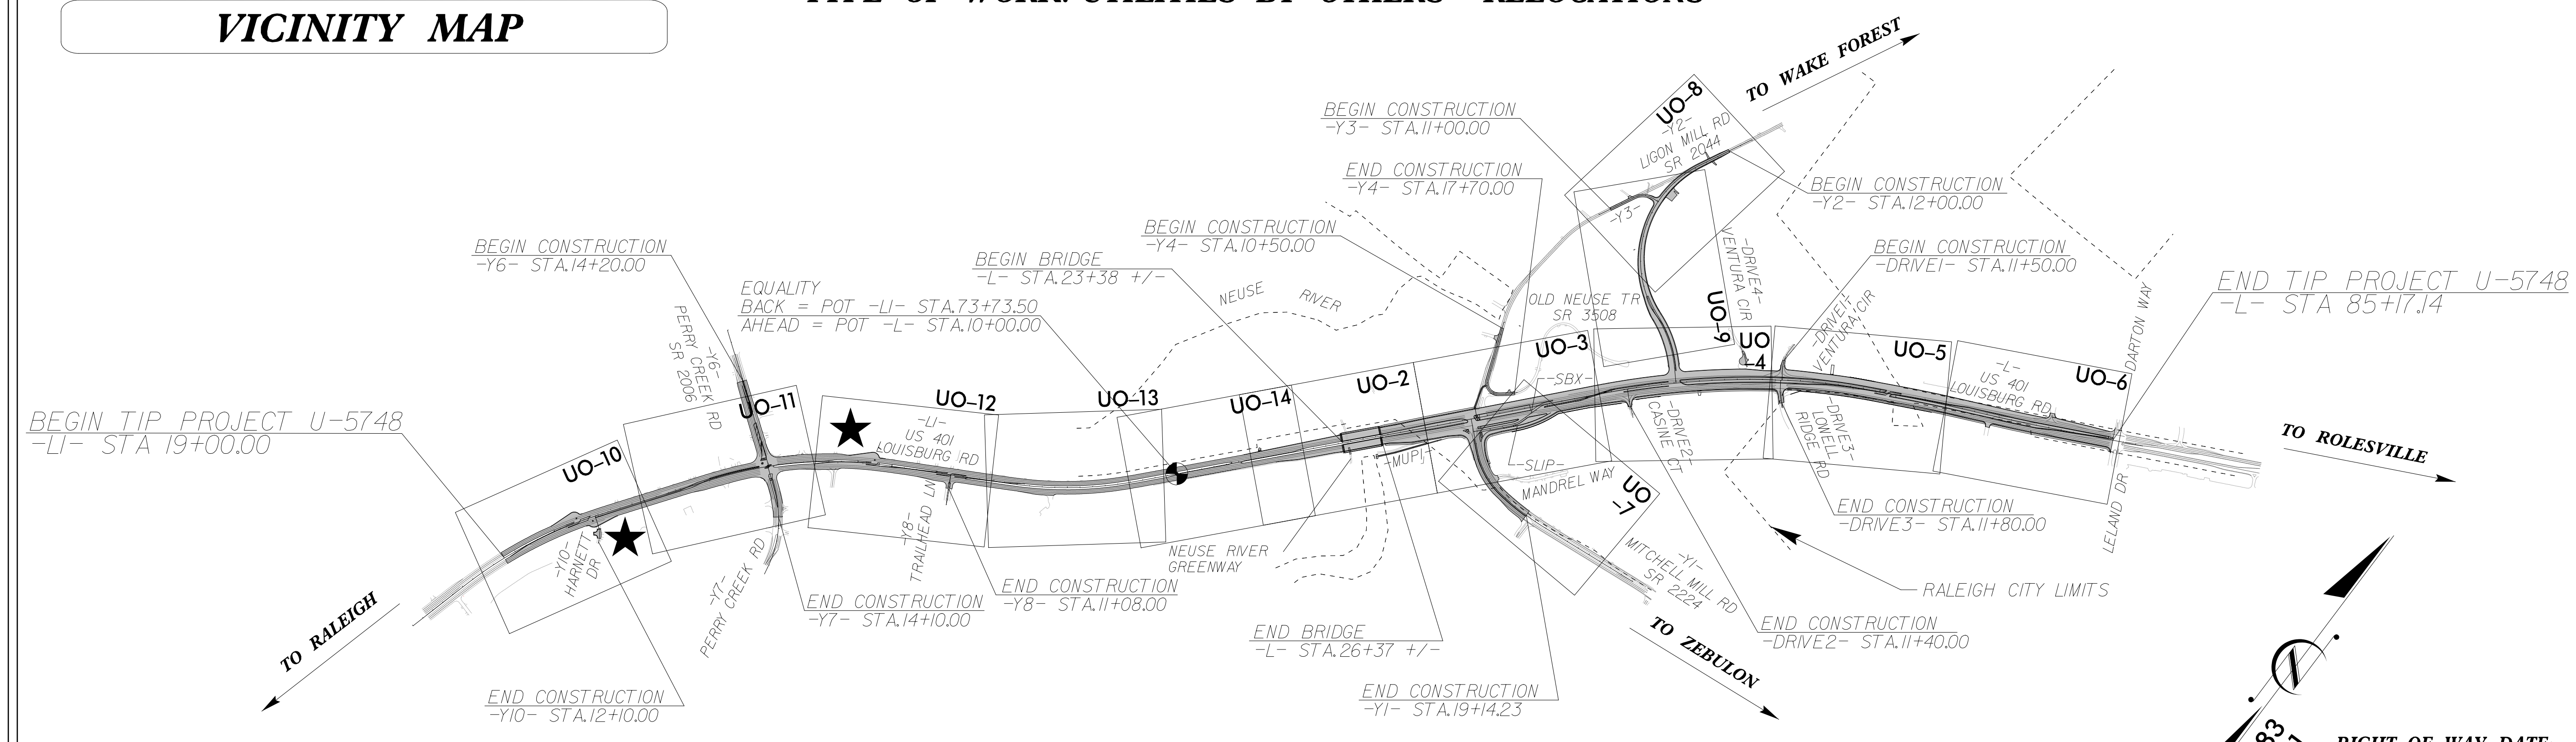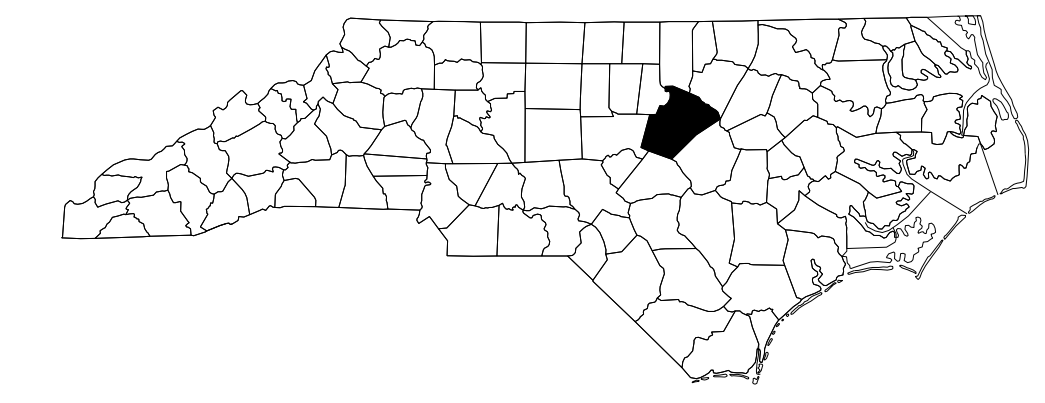

RIGHT OF WAY DATE:
 JANUARY 8, 2021

LETTING DATE:
 JULY 18, 2023

GRAPHIC SCALES

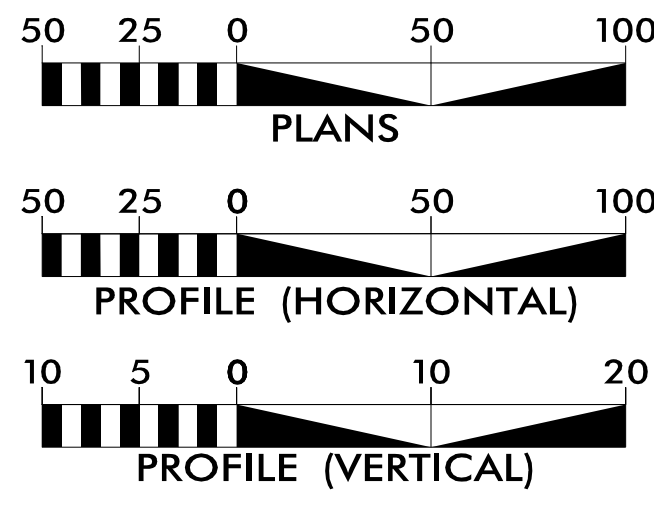

INDEX OF SHEETS

SHEET NO.:	DESCRIPTION:
UO-1	TITLE SHEET
UO-2 THRU UO-14	UBO PLAN SHEETS

UTILITY OWNERS WITH CONFLICTS


- (A) POWER DISTRIBUTION - DUKE ENERGY
- (B) POWER DISTRIBUTION - WAKE EMC
- (C) CATV - CHARTER
- (D) TELECOM - AT&T
- (E) NATURAL GAS - DOMINION ENERGY

PREPARED IN THE OFFICE OF:



AECOM TECHNICAL SERVICES OF NORTH CAROLINA, INC.
 5438 WADE PARK BLVD, SUITE 200, RALEIGH, NC 27607
 919-461-1100
 F - 0342

Gary Swinson PROJECT UTILITY COORDINATOR

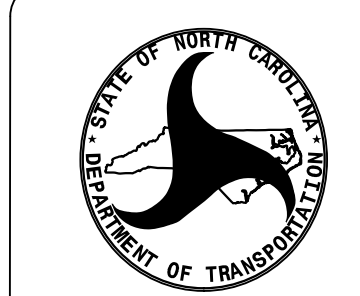

DIVISION OF HIGHWAYS
 UTILITIES UNIT
 1555 MAIL SERVICES CENTER
 RALEIGH, NC 27699-1555
 PHONE (919) 707-6690
 FAX (919) 250-4151

- Amy York UTILITIES REGIONAL ENGINEER
- Ali Kochecki, PE UTILITIES ENGINEER
- Dayton Martin UTILITIES AREA COORDINATOR
- Tanga Sampson UTILITIES COORDINATOR