


### UTILITIES BY OTHERS

ALL PROPOSED UTILITY WORK SHOWN ON THIS SHEET WILL BE DONE BY OTHERS. NO PAYMENT WILL BE MADE TO THE CONTRACTOR FOR PROPOSED UTILITY WORK SHOWN ON THIS SHEET.

0501 TOP=203.1 INV=200.1	0511 TOP=203.6 INV=199.8	0520 TOP=202.3 INV=199.3	0533 TOP=203.6 INV=200.6	0545 TOP=202.3 INV=199.0	0562 TOP=216.1 INV=213.0
0502 TOP=202.9 INV=199.7	0512 TOP=203.3 INV=199.6	0521 TOP=201.9 INV=198.9	0534 TOP=201.9 INV=208.7	0546 TOP=202.1 INV=198.7	0563 TOP=202.5 INV=197.4
0503 TOP=202.8 INV=199.8	0513 TOP=202.1 INV=199.1	0522 TOP=203.5 INV=200.5	0535 TOP=212.5 INV=208.7	0547 TOP=202.1 INV=197.9	0564 TOP=185.8
0504 TOP=203.5 INV=200.5	0514 TOP=203.2 INV=198.4	0523 TOP=202.0 INV=199.0	0536 TOP=203.9 INV=200.9	0548 TOP=198.6 INV=195.6	0565 TOP=202.8 INV=199.3
0505 TOP=202.6 INV=199.6	0515 TOP=202.4 INV=199.4	0524 TOP=201.8 INV=198.0	0537 TOP=202.8 INV=199.8	0549 TOP=194.7 INV=195.6	0566 TOP=202.8 INV=201.5
0506 TOP=202.5 INV=199.3	0516 TOP=202.2 INV=199.2	0525 TOP=202.0 INV=197.2	0538 TOP=202.8 INV=199.5	0550 TOP=203.6 INV=218.0	0567 TOP=202.8 INV=207.4
0507 TOP=201.4 INV=198.7	0517 TOP=202.2 INV=199.1	0526 TOP=200.9 INV=196.6	0539 TOP=203.3 INV=200.3	0551 TOP=202.8 INV=217.1	0568 TOP=204.9 INV=203.6
0508 TOP=202.0 INV=198.2	0518 TOP=202.6 INV=199.6	0527 TOP=202.9 INV=195.2	0540 TOP=202.8 INV=199.0	0552 TOP=226.9 INV=223.4	0569 TOP=207.7 INV=202.8
0509 TOP=206.6 INV=203.6	0519 TOP=202.2 INV=199.0	0528 TOP=211.3 INV=208.3	0541 TOP=202.8 INV=198.2	0553 TOP=220.6 INV=216.6	0570 TOP=202.2 INV=197.8
0510 TOP=208.6 INV=204.9	0520 TOP=202.9 INV=199.9	0529 TOP=203.8 INV=194.9	0542 TOP=214.4 INV=211.4	0554 TOP=221.3 INV=216.6	
	0531 TOP=202.9 INV=199.9	0530 TOP=203.4 INV=200.4	0543 TOP=206.3 INV=203.3	0555 TOP=226.4 INV=223.4	
	0532 TOP=202.7 INV=199.7	0544 TOP=203.4 INV=200.4	0545 TOP=202.9 INV=199.9	0556 TOP=220.7 INV=213.4	
		0546 TOP=202.9 INV=199.9	0547 TOP=202.9 INV=199.9	0557 TOP=198.6 INV=195.6	

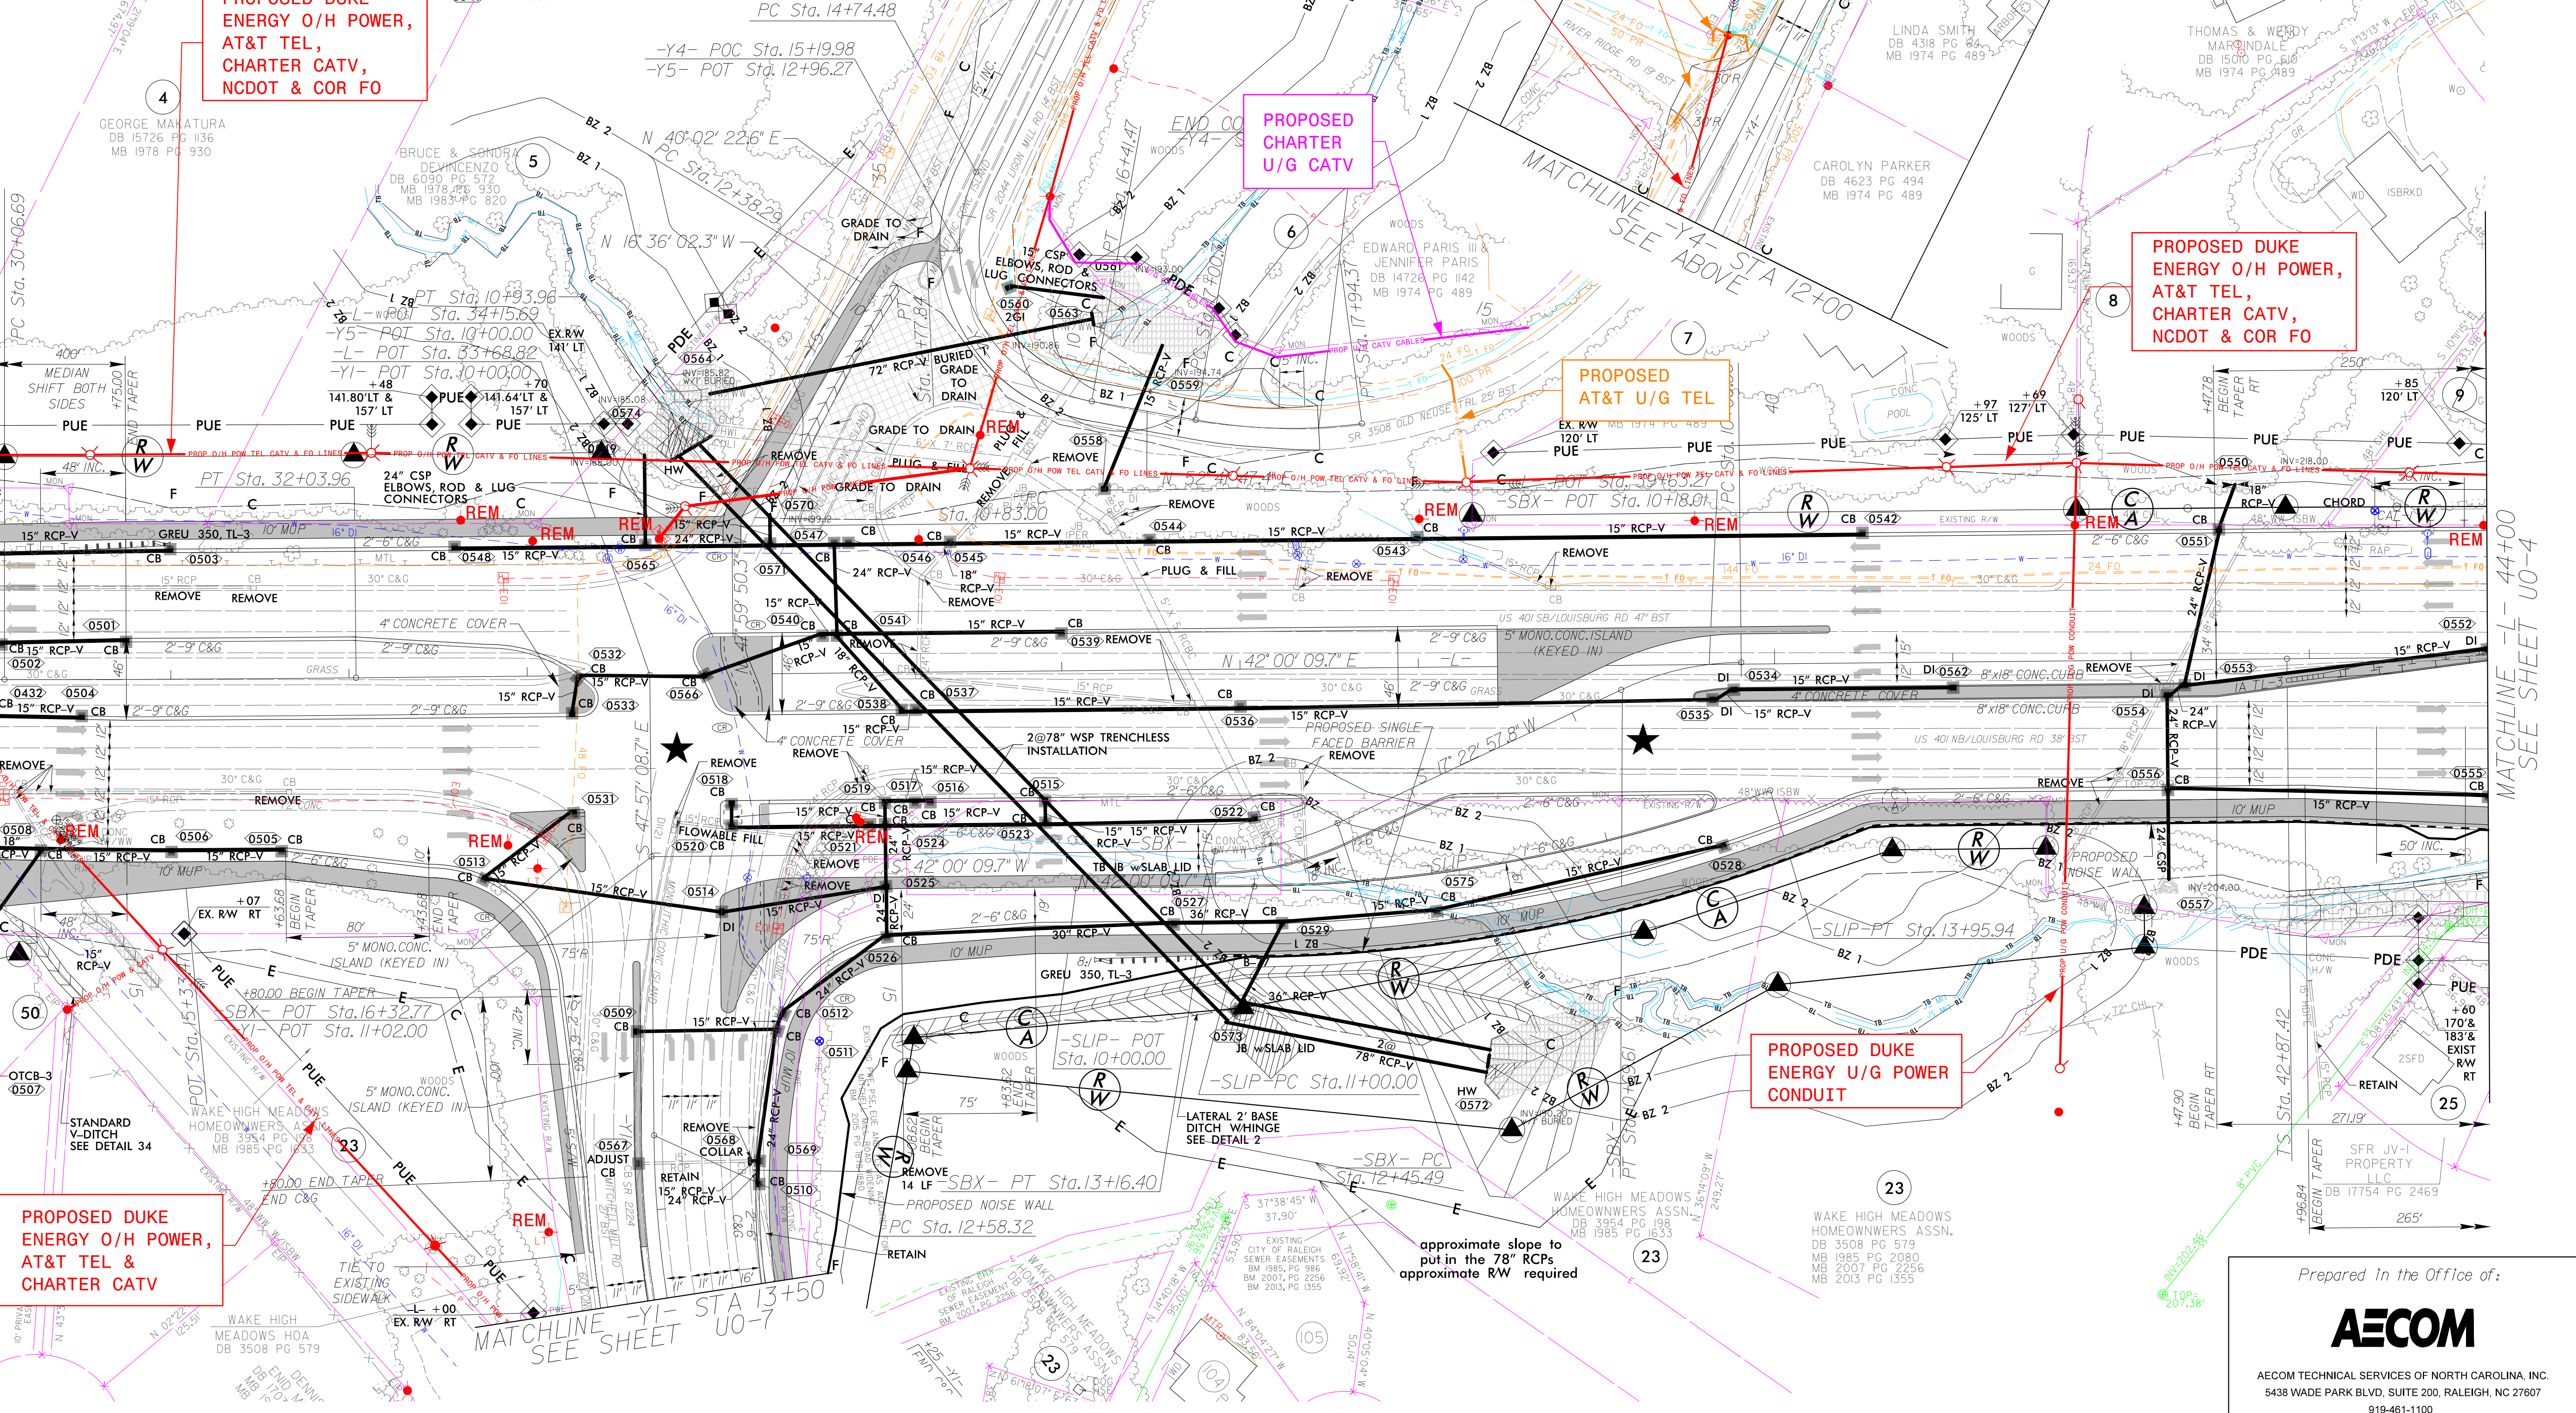

PROPOSED DUK E ENERGY O/H POWER, AT&T TEL & CHARTER CATV

PROPOSED DUK E ENERGY O/H POWER, AT&T TEL, CHARTER CATV, NCDOT & COR FO

PROPOSED CHARTER U/G CATV

PROPOSED AT&T O/H TEL & CHARTER CATV

PROPOSED AT&T U/G TEL

PROPOSED DUK E ENERGY O/H POWER, AT&T TEL, CHARTER CATV, NCDOT & COR FO

PROPOSED AT&T U/G TEL

PROPOSED DUK E ENERGY U/G POWER CONDUIT

approximate slope to put in the 78" RCPs  
approximate RW required

MATCHLINE -L- 30+00  
SEE SHEET U0-2

MATCHLINE -L- 44+00  
SEE SHEET U0-4

MATCHLINE -YI- STA 13+50  
SEE SHEET U0-7

Prepared in the Office of:



AECOM TECHNICAL SERVICES OF NORTH CAROLINA, INC.  
5438 WADE PARK BLVD, SUITE 200, RALEIGH, NC 27607  
919-461-1100  
F-0342

8:28:02 AM No. 2020.dms38379.U5748\_u0\_psh05.dgn