
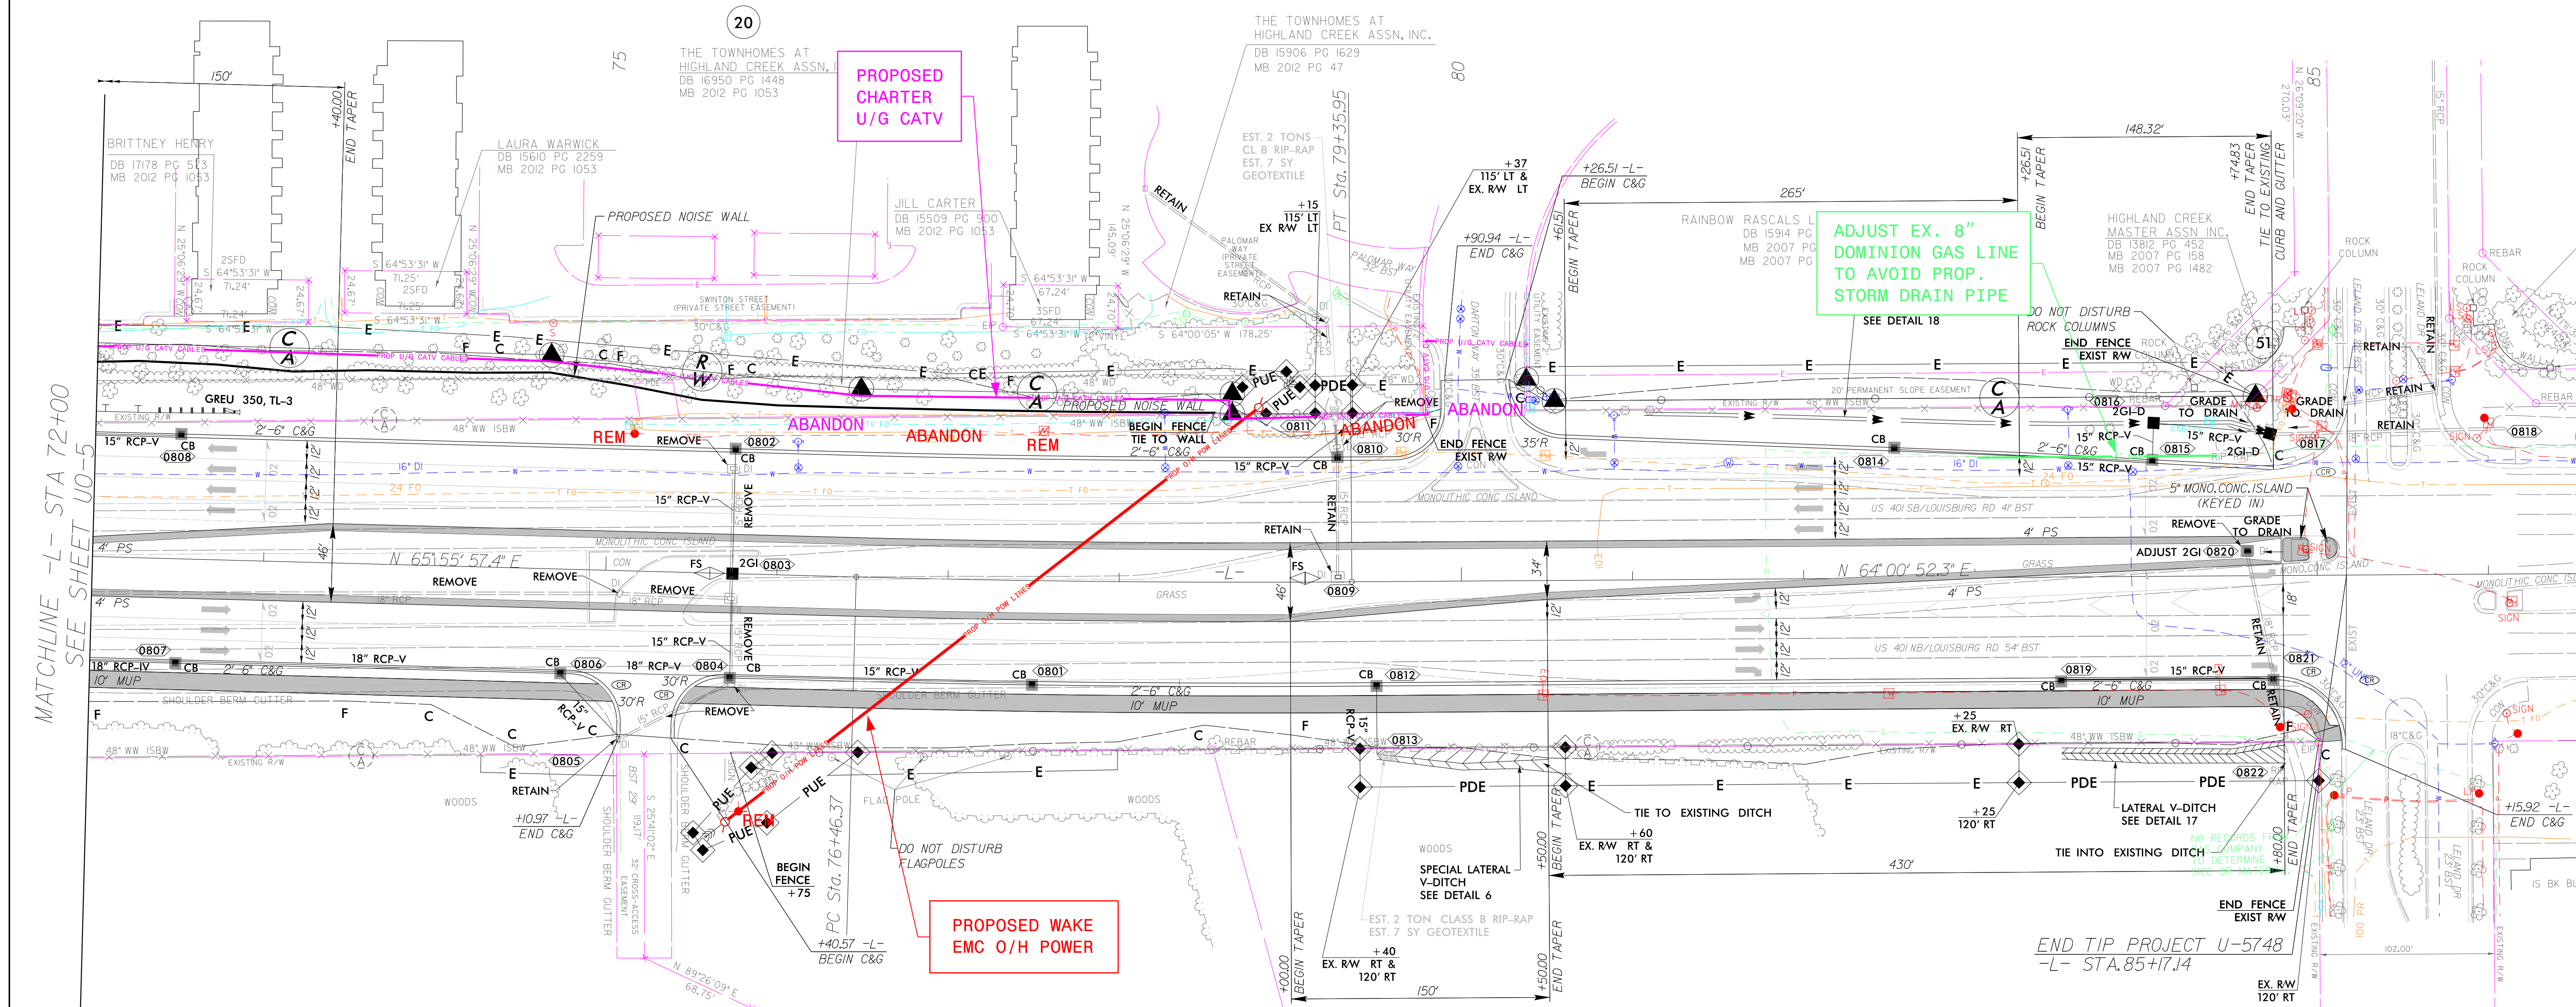


### UTILITIES BY OTHERS

ALL PROPOSED UTILITY WORK SHOWN ON THIS SHEET WILL BE DONE BY OTHERS. NO PAYMENT WILL BE MADE TO THE CONTRACTOR FOR PROPOSED UTILITY WORK SHOWN ON THIS SHEET.

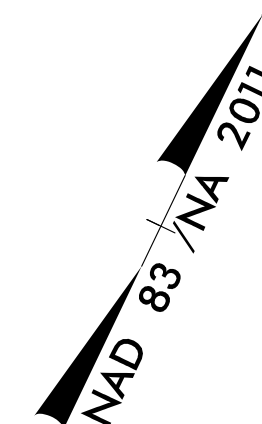

MATCHLINE -L- STA 72+00  
SEE SHEET U0-5

END TIP PROJECT U-5748  
-L- STA. 85+17.14

Ø801	TOP = 328.7 INV = 325.7	Ø807	TOP = 313.7 INV = 310.5
Ø802	TOP = 324.6 INV = 321.6	Ø808	TOP = 313.2 INV = 310.2
Ø803	TOP = 322.2 INV = 319.5	Ø809	TOP = 328.7 INV = 325.8
Ø804	TOP = 325.0 INV = 318.9		
Ø805	TOP = 323.9 INV = 321.2		
Ø806	TOP = 322.2 INV = 318.4		

Ø810	TOP = 331.1 INV = 325.2	Ø816	TOP = 329.0 INV = 327.1
Ø811	INV = 324.9	Ø817	TOP = 328.4 INV = 326.3
Ø812	TOP = 331.5 INV = 328.5	Ø819	TOP = 330.9 INV = 327.9
Ø813	INV = 327.2	Ø820	TOP = 329.6 INV = 324.6
Ø814	TOP = 331.2 INV = 328.2	Ø821	TOP = 330.0 INV = 323.7
Ø815	TOP = 330.3 INV = 327.3		

Prepared in the Office of:



AECOM TECHNICAL SERVICES OF NORTH CAROLINA, INC.  
5438 WADE PARK BLVD, SUITE 200, RALEIGH, NC 27607  
919-461-1100  
F - 0342

8:47:25 AM No. 2020\dms\38379\U5748\_uo\_psh08.dgn