


UTILITIES BY OTHERS

ALL PROPOSED UTILITY WORK SHOWN ON THIS SHEET WILL BE DONE BY OTHERS. NO PAYMENT WILL BE MADE TO THE CONTRACTOR FOR PROPOSED UTILITY WORK SHOWN ON THIS SHEET.

NO APPARENT UTILITIES BY OTHERS CONFLICTS ON THIS SHEET

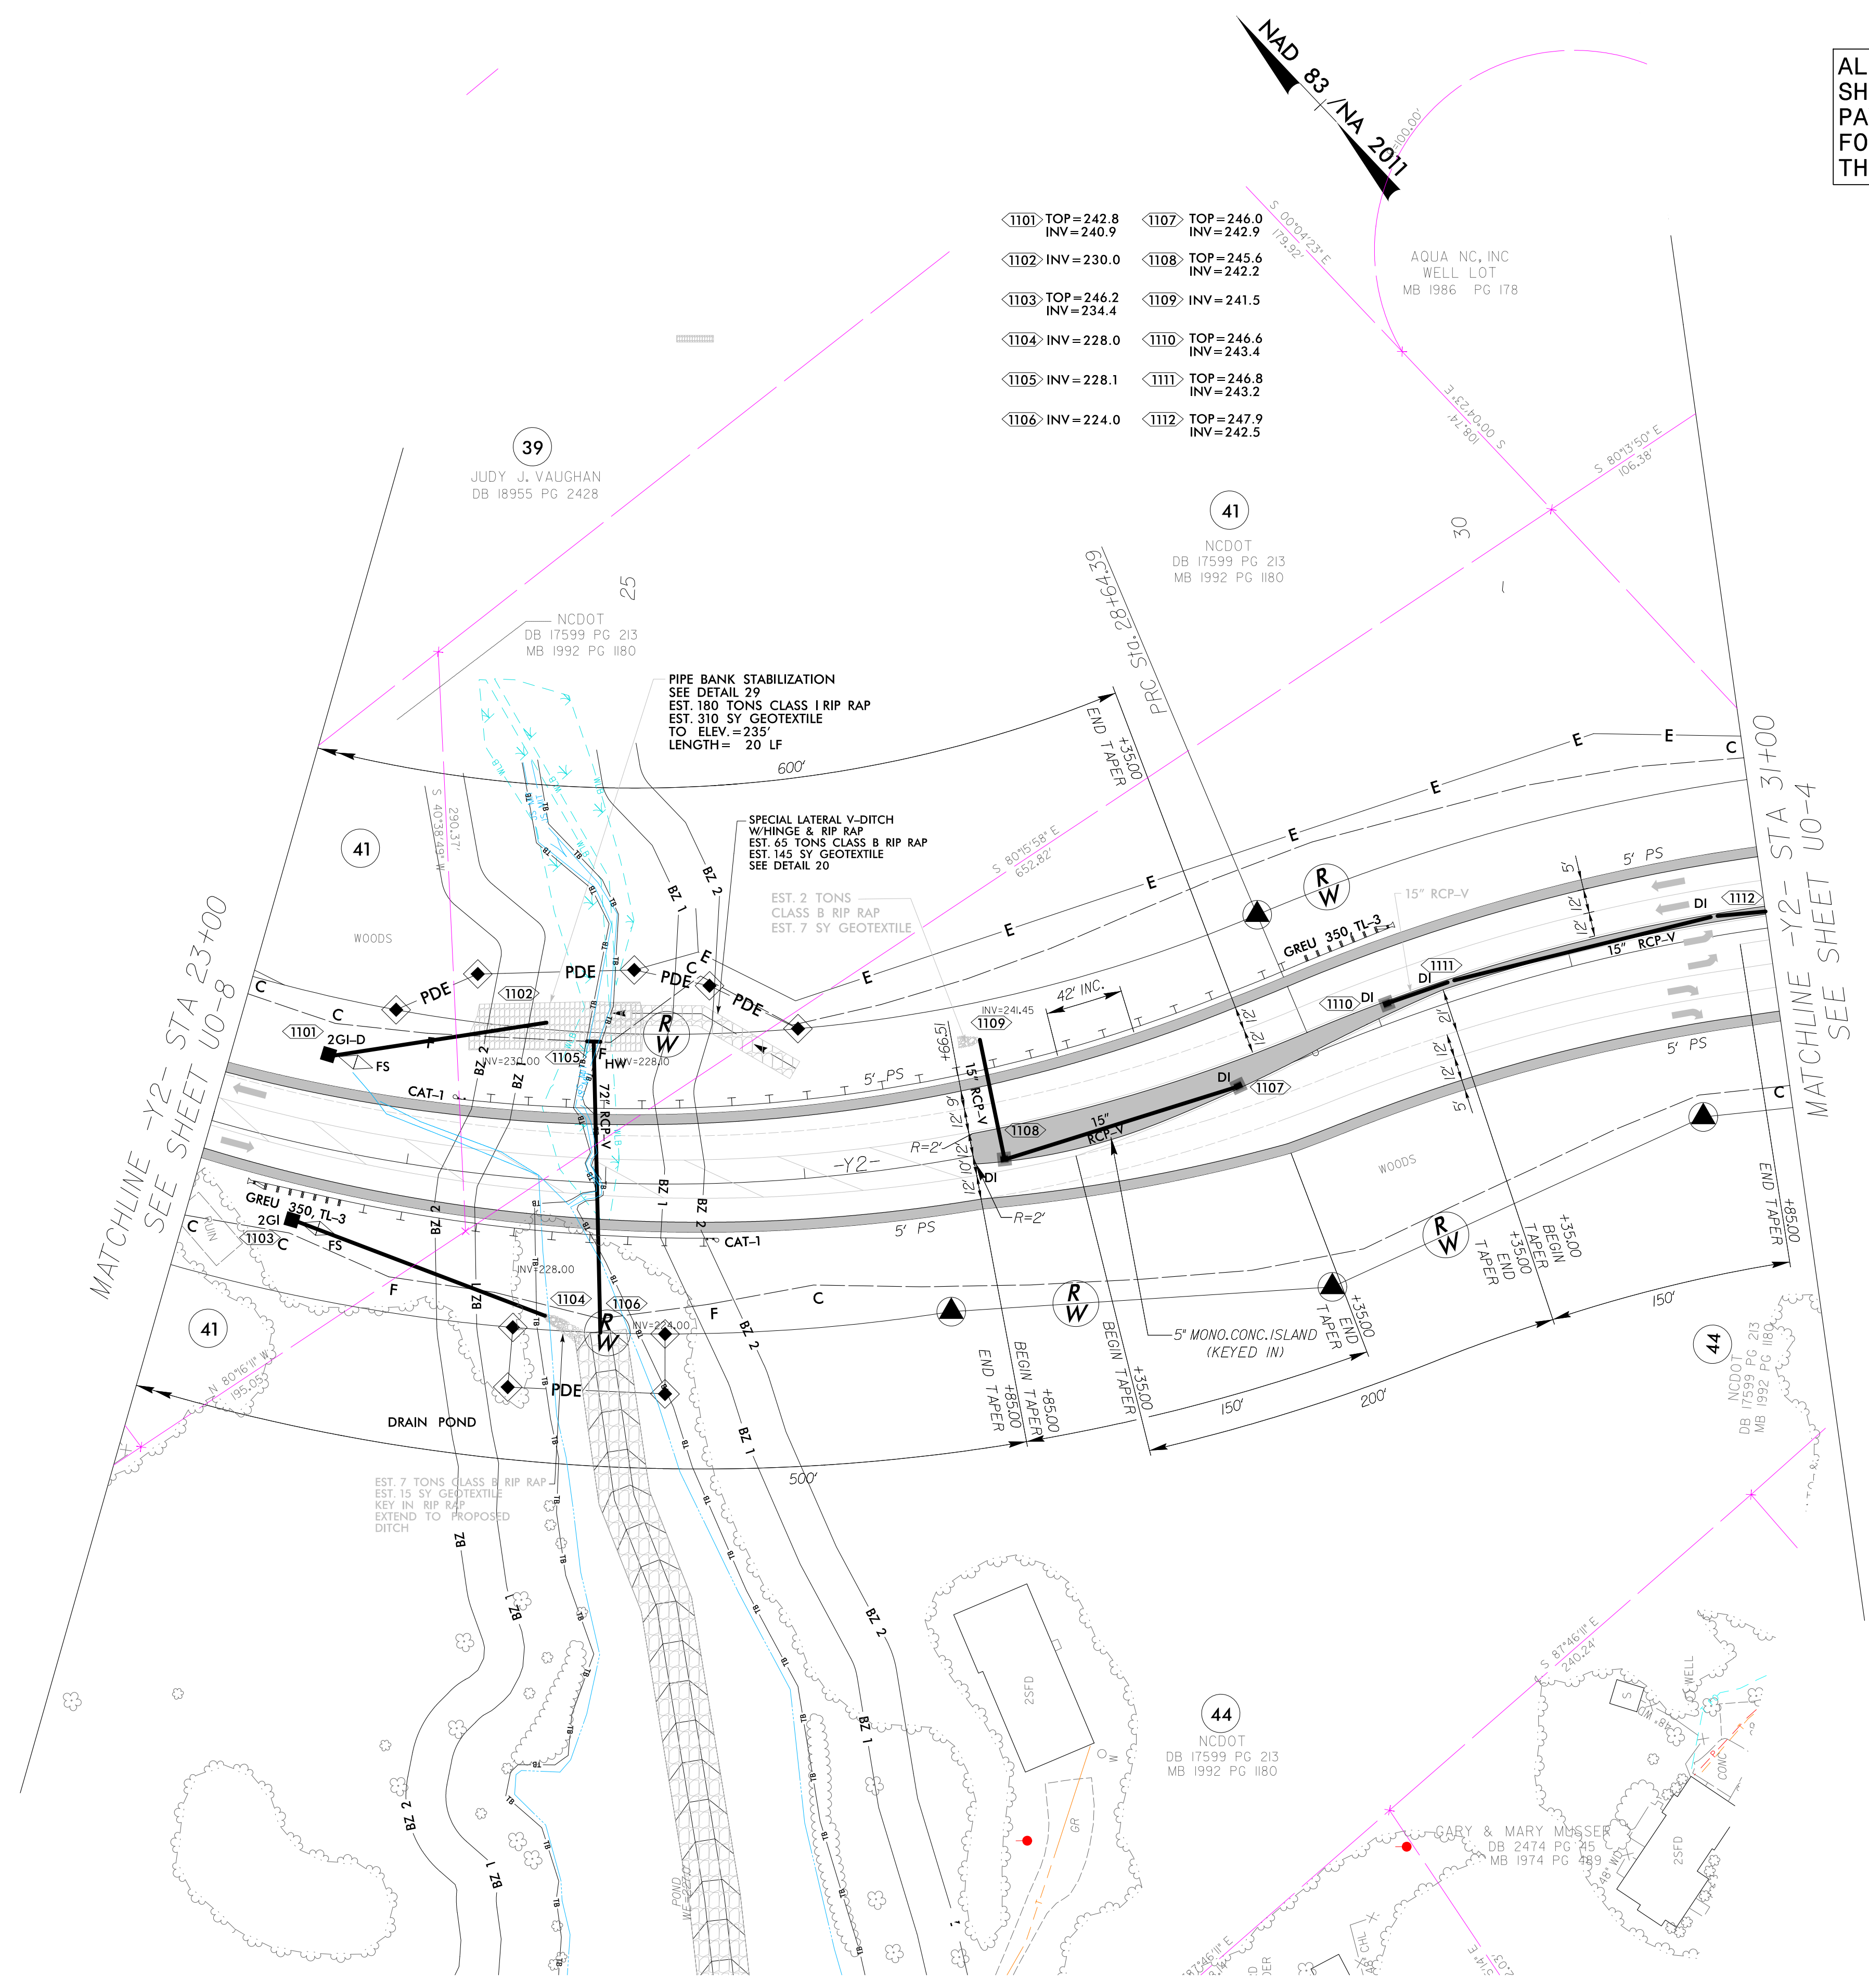

1101 TOP=242.8 INV=240.9	1107 TOP=246.0 INV=242.9
1102 INV=230.0	1108 TOP=245.6 INV=242.2
1103 TOP=246.2 INV=234.4	1109 INV=241.5
1104 INV=228.0	1110 TOP=246.6 INV=243.4
1105 INV=228.1	1111 TOP=246.8 INV=243.2
1106 INV=224.0	1112 TOP=247.9 INV=242.5

MATCHLINE -Y2- STA 23+00
SEE SHEET U0-8

MATCHLINE -Y2- STA 31+00
SEE SHEET U0-4

9:00:04 AM
 c:\king\vee\..._2020\dms38379\U5748_uo_eshk11.dgn