



UTILITIES BY OTHERS

ALL PROPOSED UTILITY WORK SHOWN ON THIS SHEET WILL BE DONE BY OTHERS. NO PAYMENT WILL BE MADE TO THE CONTRACTOR FOR PROPOSED UTILITY WORK SHOWN ON THIS SHEET.

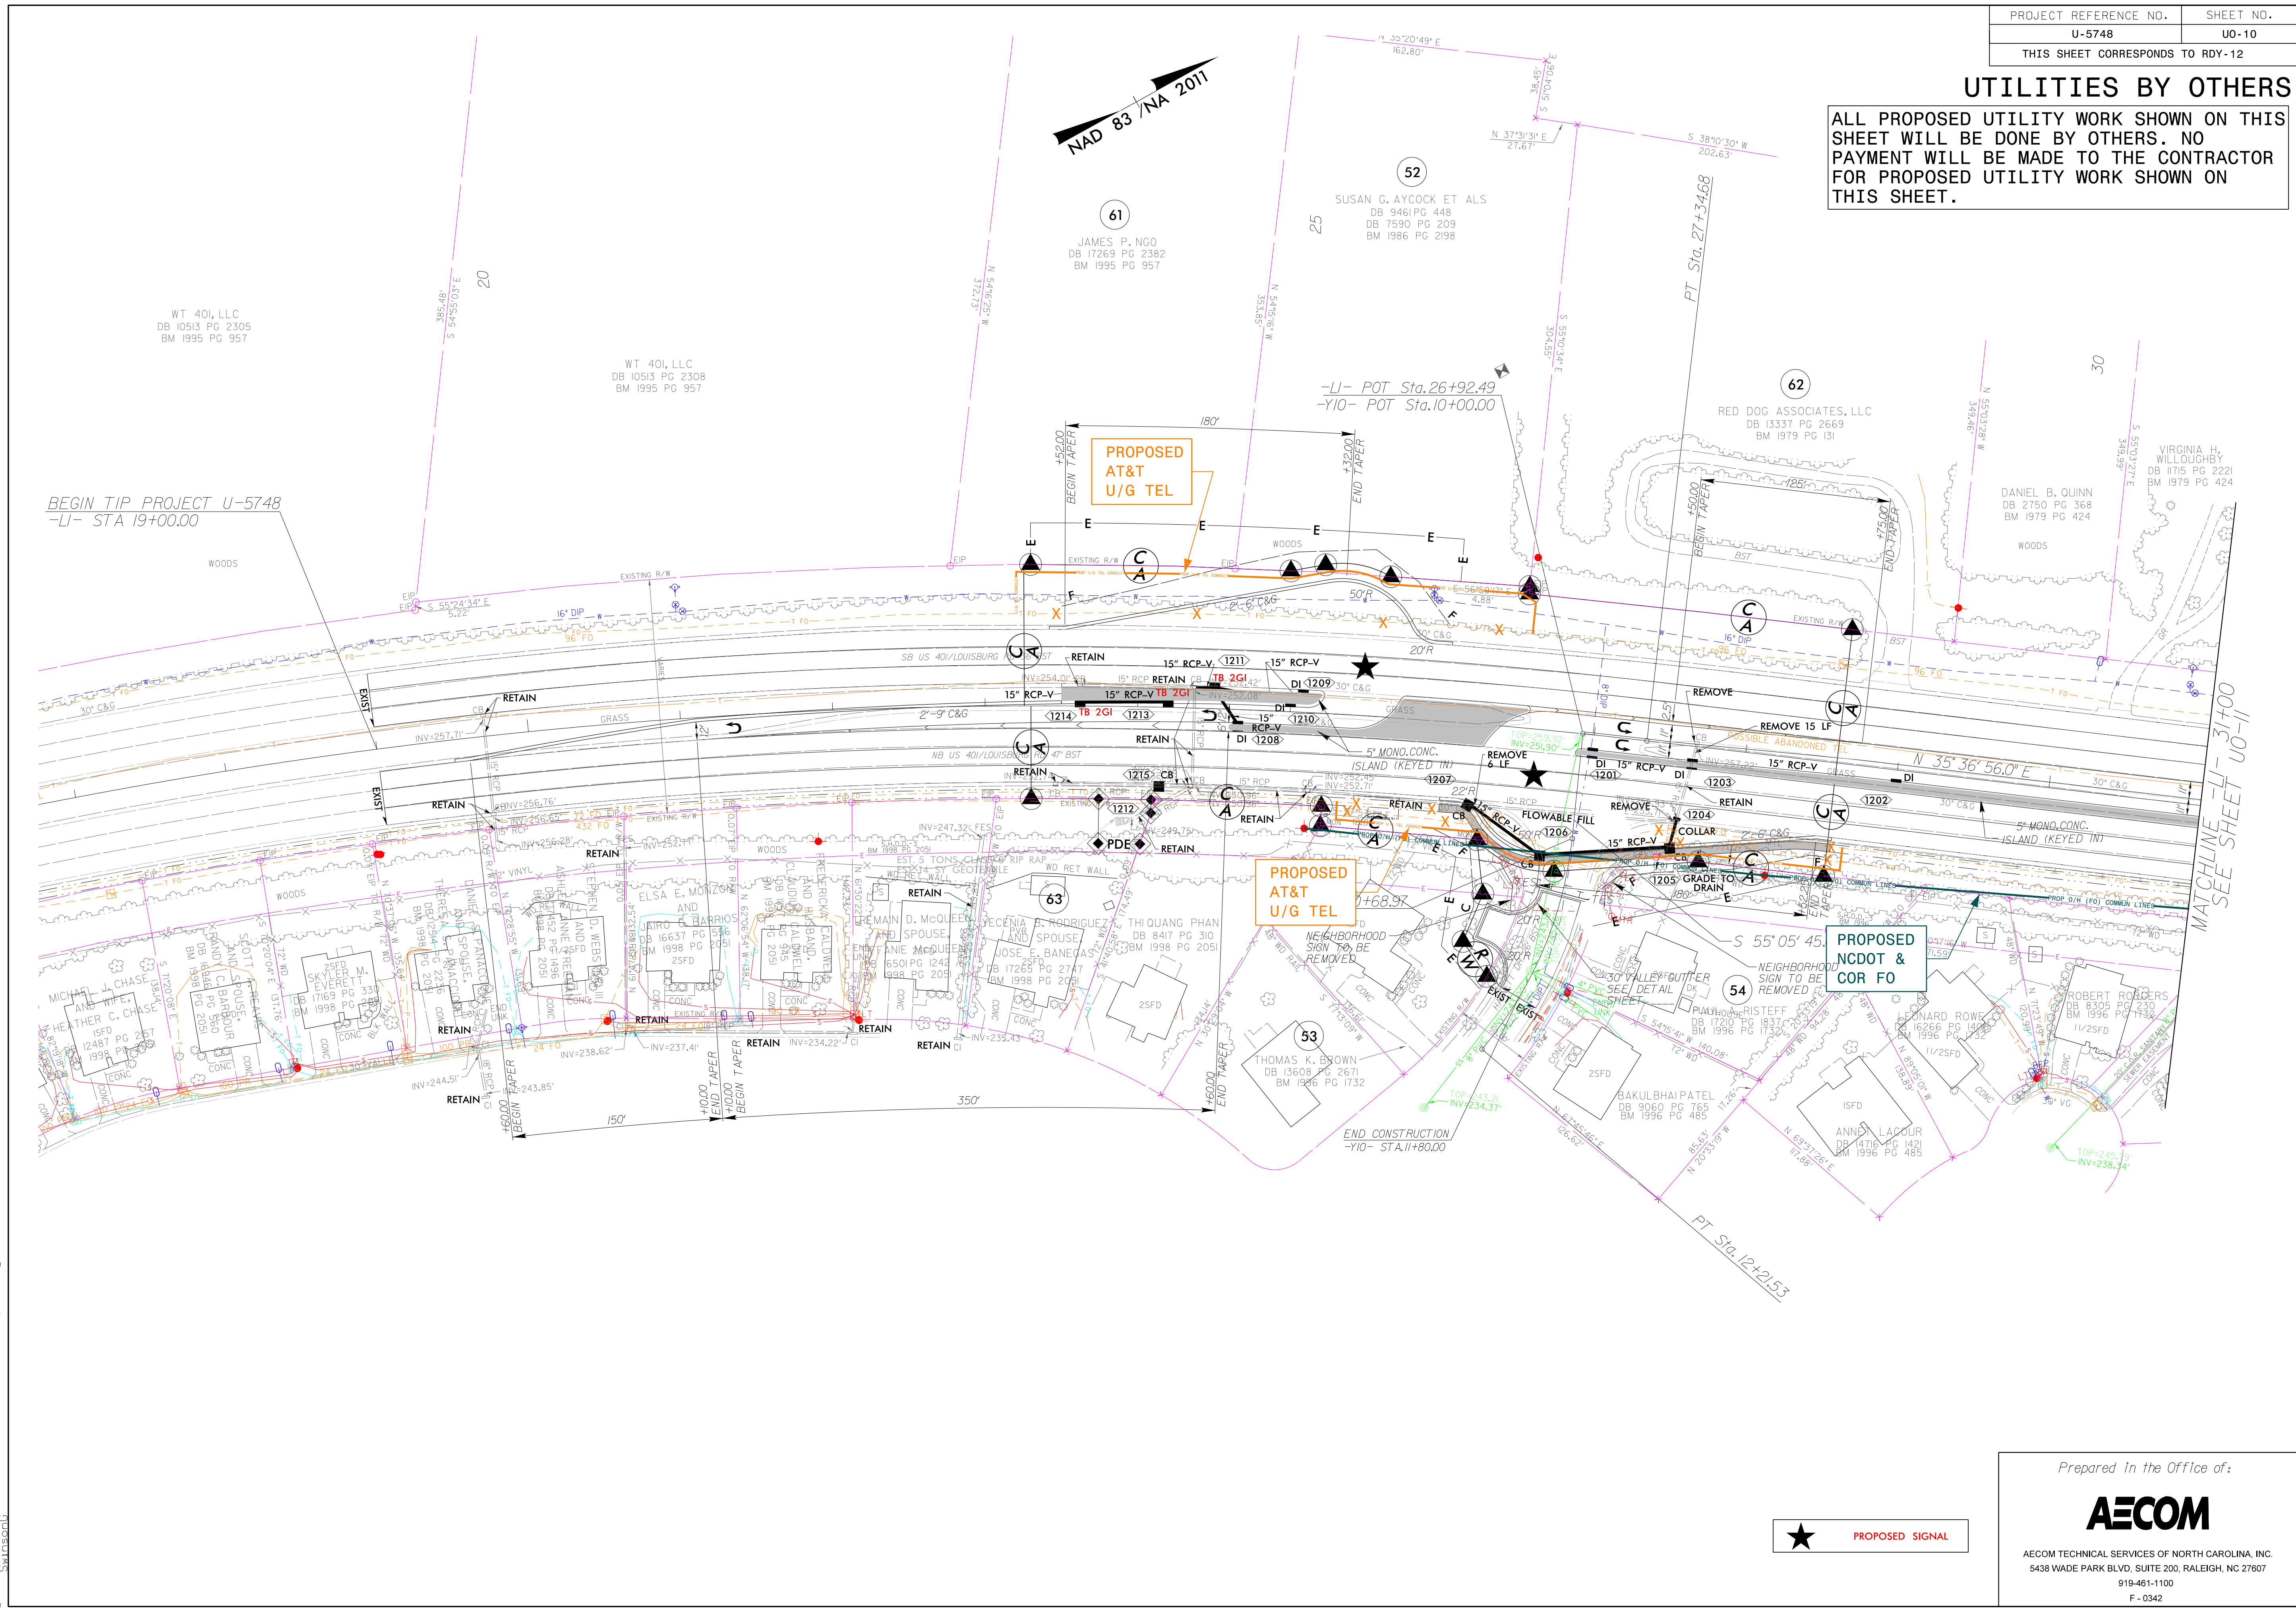

BEGIN TIP PROJECT U-5748
-LI- STA 19+00.00

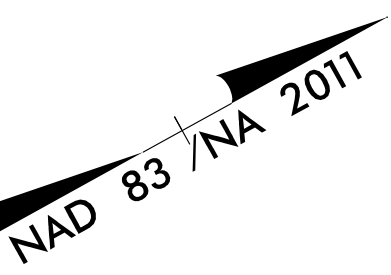

61
JAMES P. NGO
DB 17269 PG 2382
BM 1995 PG 957

52
SUSAN G. AYCOCK ET ALS
DB 9461 PG 448
DB 7590 PG 209
BM 1986 PG 2198

62
RED DOG ASSOCIATES, LLC
DB 13337 PG 2669
BM 1979 PG 131

DANIEL B. QUINN
DB 2750 PG 368
BM 1979 PG 424

VIRGINIA H. WILLOUGHBY
DB 1175 PG 2221
BM 1979 PG 424

PROPOSED AT&T
U/G TEL

PROPOSED NCDOT &
COR FO

★ PROPOSED SIGNAL

Prepared in the Office of:

AECOM

AECOM TECHNICAL SERVICES OF NORTH CAROLINA, INC.
5438 WADE PARK BLVD, SUITE 200, RALEIGH, NC 27607
919-461-1100
F-0342

9:01:53 AM
 C:\working\aes\...2020\dms38379\U5748_uo_psh12.dgn