




NO APPARENT UTILITIES BY OTHERS CONFLICTS ON THIS SHEET

UTILITIES BY OTHERS

ALL PROPOSED UTILITY WORK SHOWN ON THIS SHEET WILL BE DONE BY OTHERS. NO PAYMENT WILL BE MADE TO THE CONTRACTOR FOR PROPOSED UTILITY WORK SHOWN ON THIS SHEET.

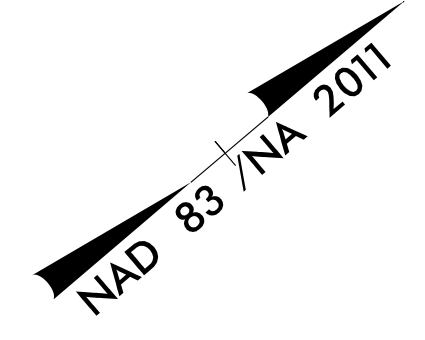

SEE INSET (THIS SHEET) MATCHLINE -Y6- 16+80

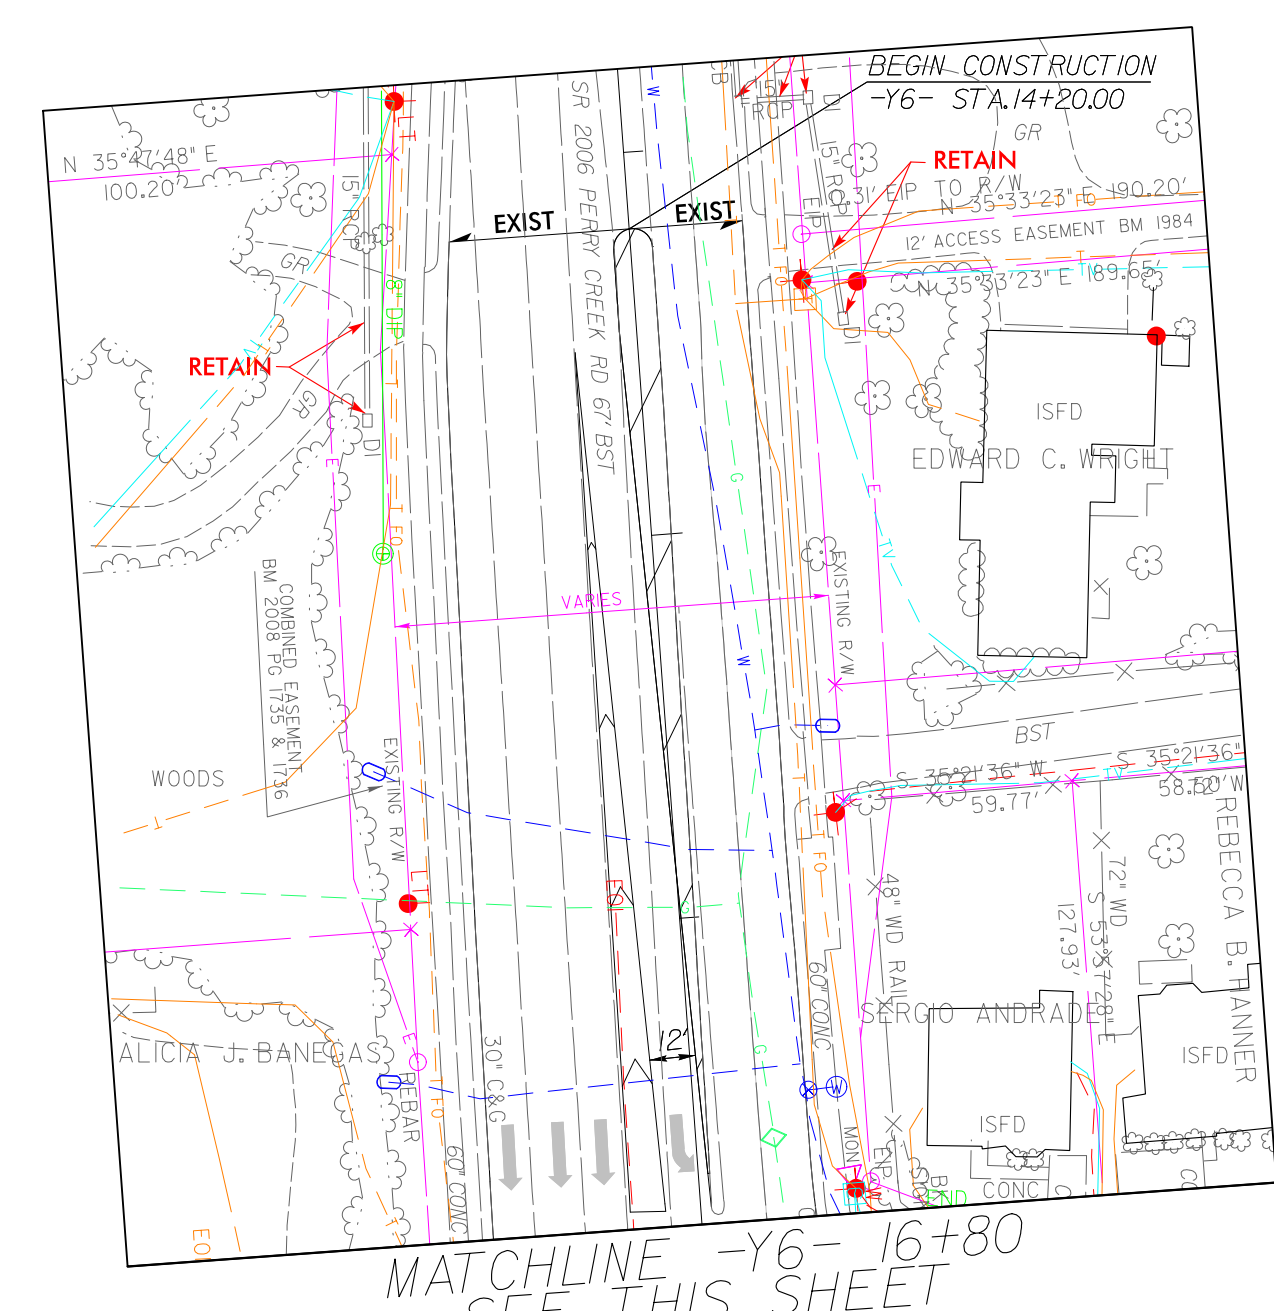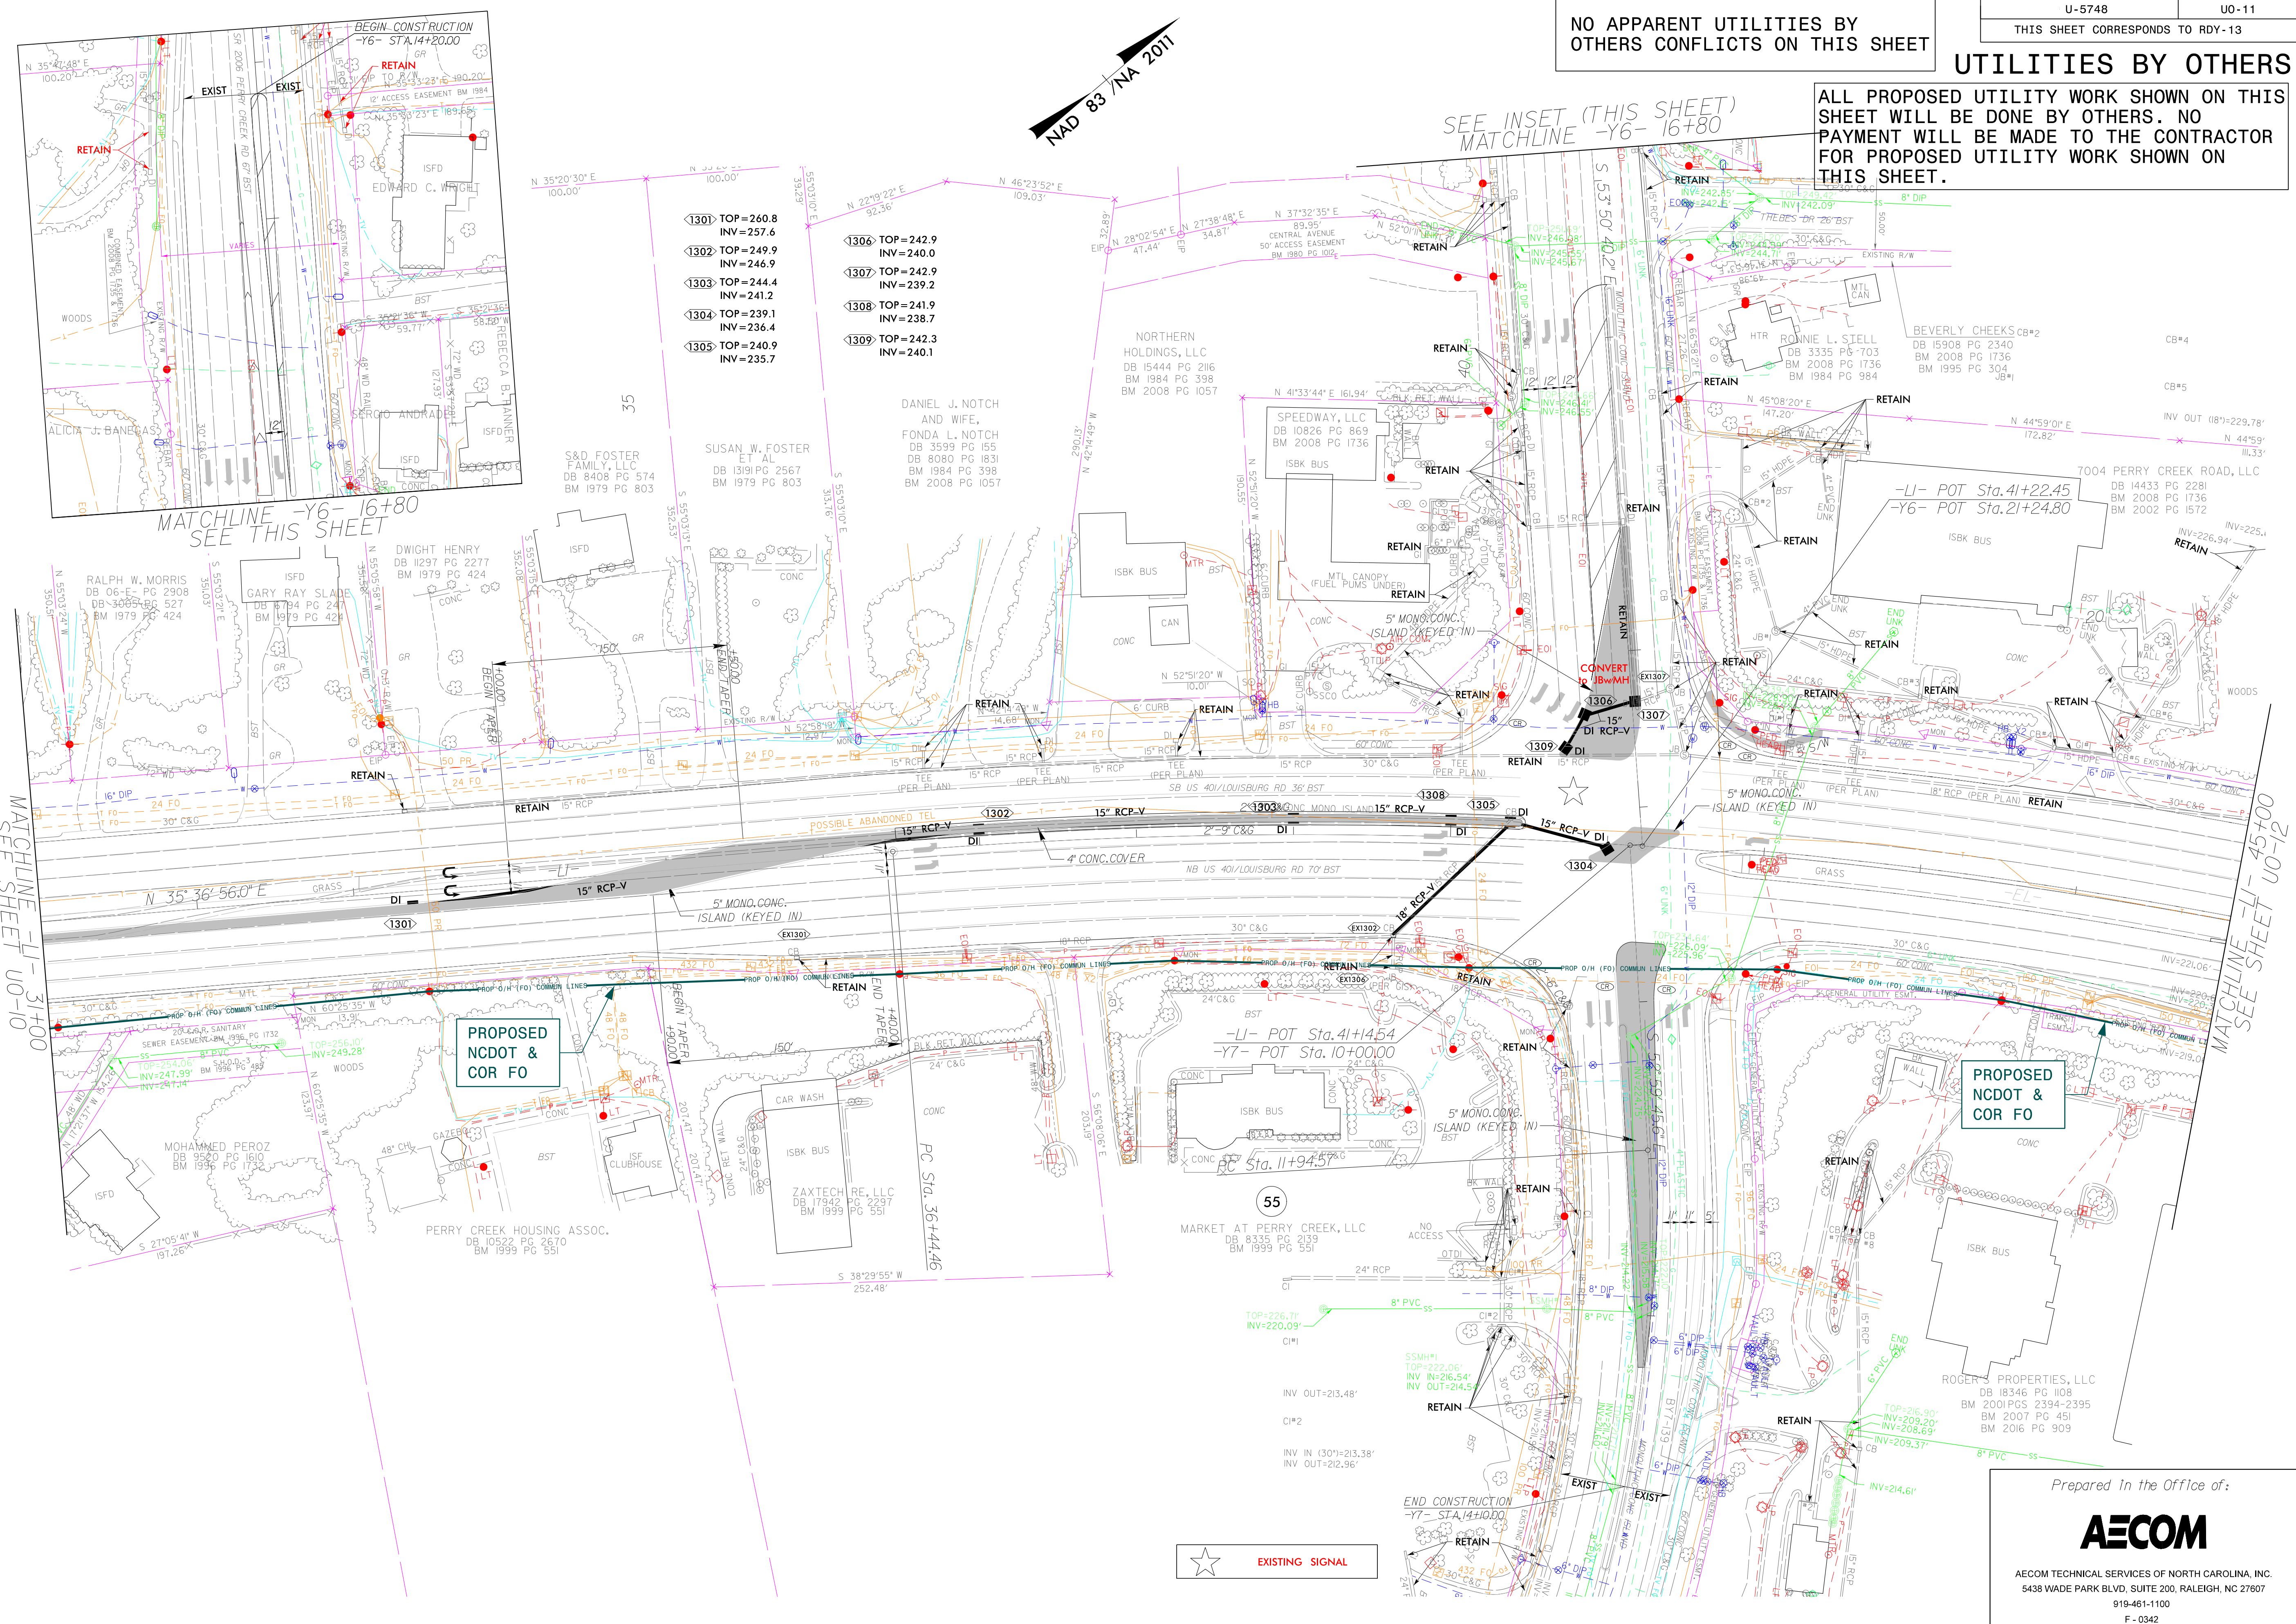

- ◁1301 TOP=260.8  
INV=257.6
- ◁1302 TOP=249.9  
INV=246.9
- ◁1303 TOP=244.4  
INV=241.2
- ◁1304 TOP=239.1  
INV=236.4
- ◁1305 TOP=240.9  
INV=235.7
- ◁1306 TOP=242.9  
INV=240.0
- ◁1307 TOP=242.9  
INV=239.2
- ◁1308 TOP=241.9  
INV=238.7
- ◁1309 TOP=242.3  
INV=240.1

MATCHLINE -U- 3+00  
SEE SHEET U0-10

MATCHLINE -U- 45+00  
SEE SHEET U0-12

PROPOSED NCDOT & COR FO

PROPOSED NCDOT & COR FO



Prepared in the Office of:



AECOM TECHNICAL SERVICES OF NORTH CAROLINA, INC.  
5438 WADE PARK BLVD, SUITE 200, RALEIGH, NC 27607  
919-461-1100  
F-0342

9:03:35 AM No. 2020\dms\38379\U5748\_uo\_psh13.dgn