
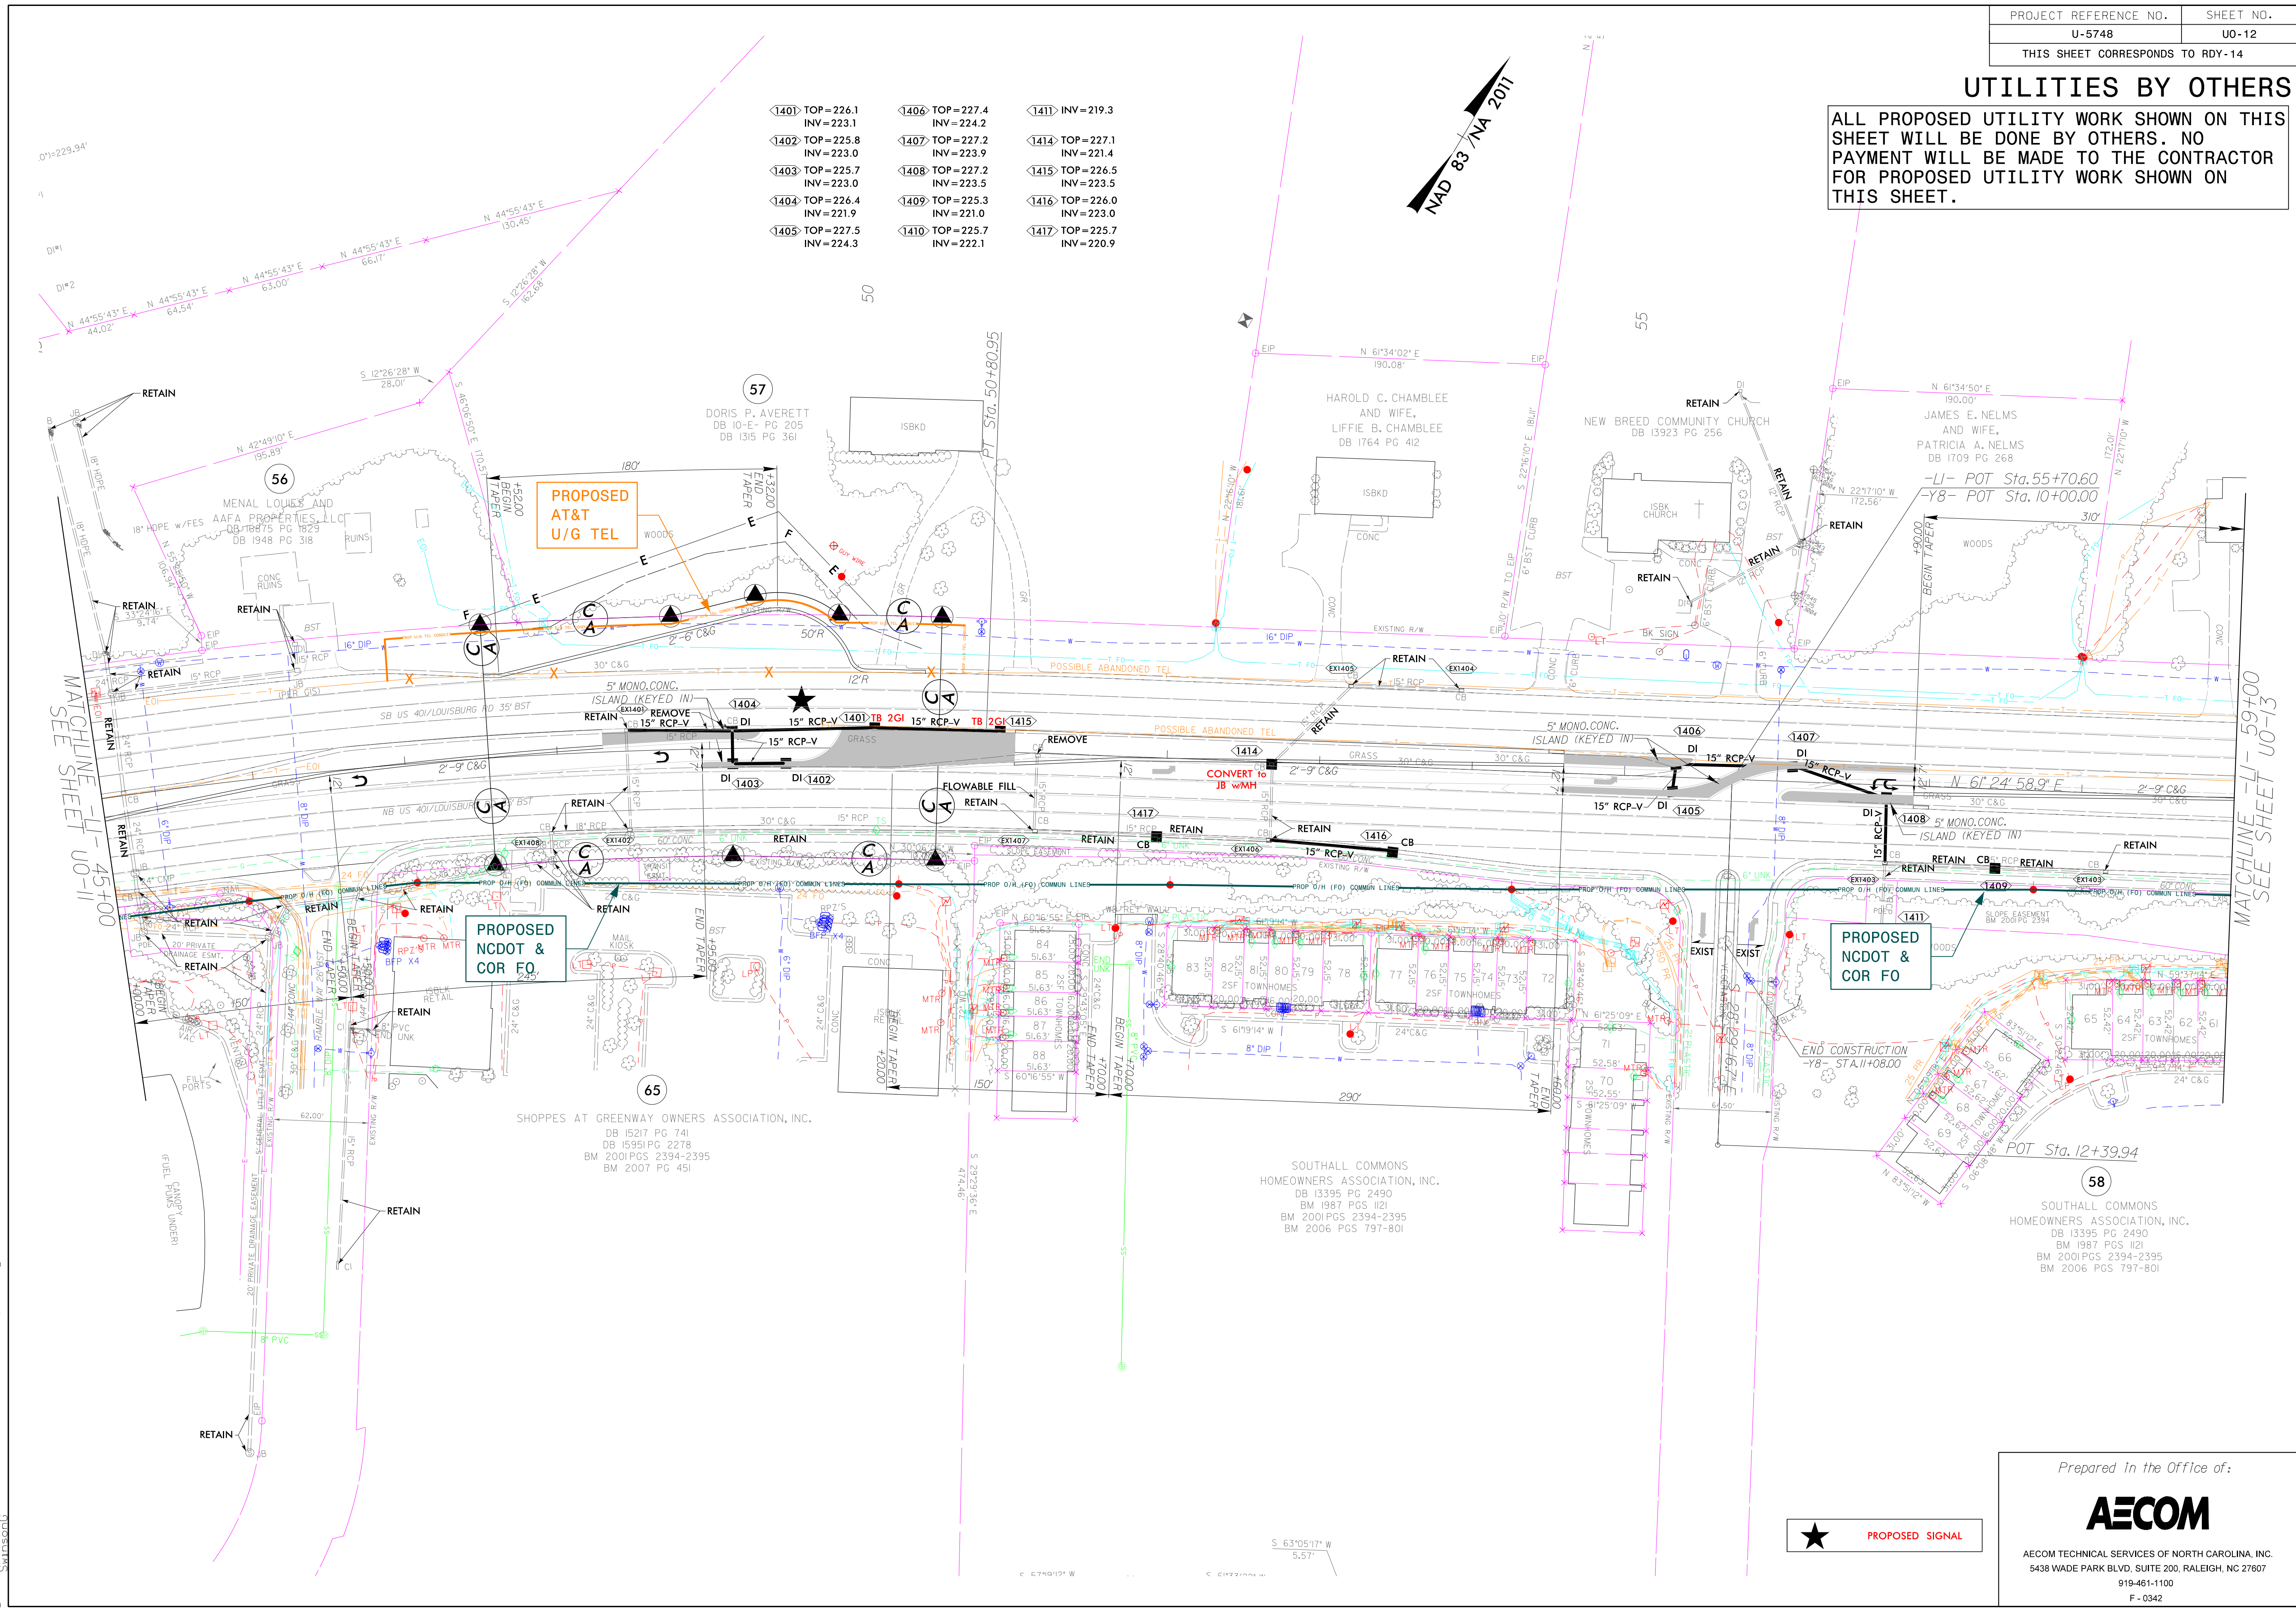


UTILITIES BY OTHERS

ALL PROPOSED UTILITY WORK SHOWN ON THIS SHEET WILL BE DONE BY OTHERS. NO PAYMENT WILL BE MADE TO THE CONTRACTOR FOR PROPOSED UTILITY WORK SHOWN ON THIS SHEET.

1401 TOP = 226.1 INV = 223.1	1406 TOP = 227.4 INV = 224.2	1411 INV = 219.3
1402 TOP = 225.8 INV = 223.0	1407 TOP = 227.2 INV = 223.9	1414 TOP = 227.1 INV = 221.4
1403 TOP = 225.7 INV = 223.0	1408 TOP = 227.2 INV = 223.5	1415 TOP = 226.5 INV = 223.5
1404 TOP = 226.4 INV = 221.9	1409 TOP = 225.3 INV = 221.0	1416 TOP = 226.0 INV = 223.0
1405 TOP = 227.5 INV = 224.3	1410 TOP = 225.7 INV = 222.1	1417 TOP = 225.7 INV = 220.9

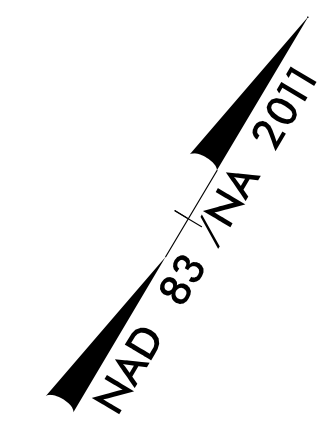

MATCHLINE - LI - 45+00
SEE SHEET U0-11

MATCHLINE - LI - 59+00
SEE SHEET U0-13

PROPOSED AT&T U/G TEL

PROPOSED NCDOT & COR FO

PROPOSED NCDOT & COR FO

★ PROPOSED SIGNAL

Prepared in the Office of:



AECOM TECHNICAL SERVICES OF NORTH CAROLINA, INC.
5438 WADE PARK BLVD, SUITE 200, RALEIGH, NC 27607
919-461-1100
F - 0342

9:05:54.14 AM No. 2020\dms\38379\U5748_uo_psh14.dgn