


UTILITIES BY OTHERS

ALL PROPOSED UTILITY WORK SHOWN ON THIS SHEET WILL BE DONE BY OTHERS. NO PAYMENT WILL BE MADE TO THE CONTRACTOR FOR PROPOSED UTILITY WORK SHOWN ON THIS SHEET.

NO APPARENT UTILITIES BY OTHERS CONFLICTS ON THIS SHEET

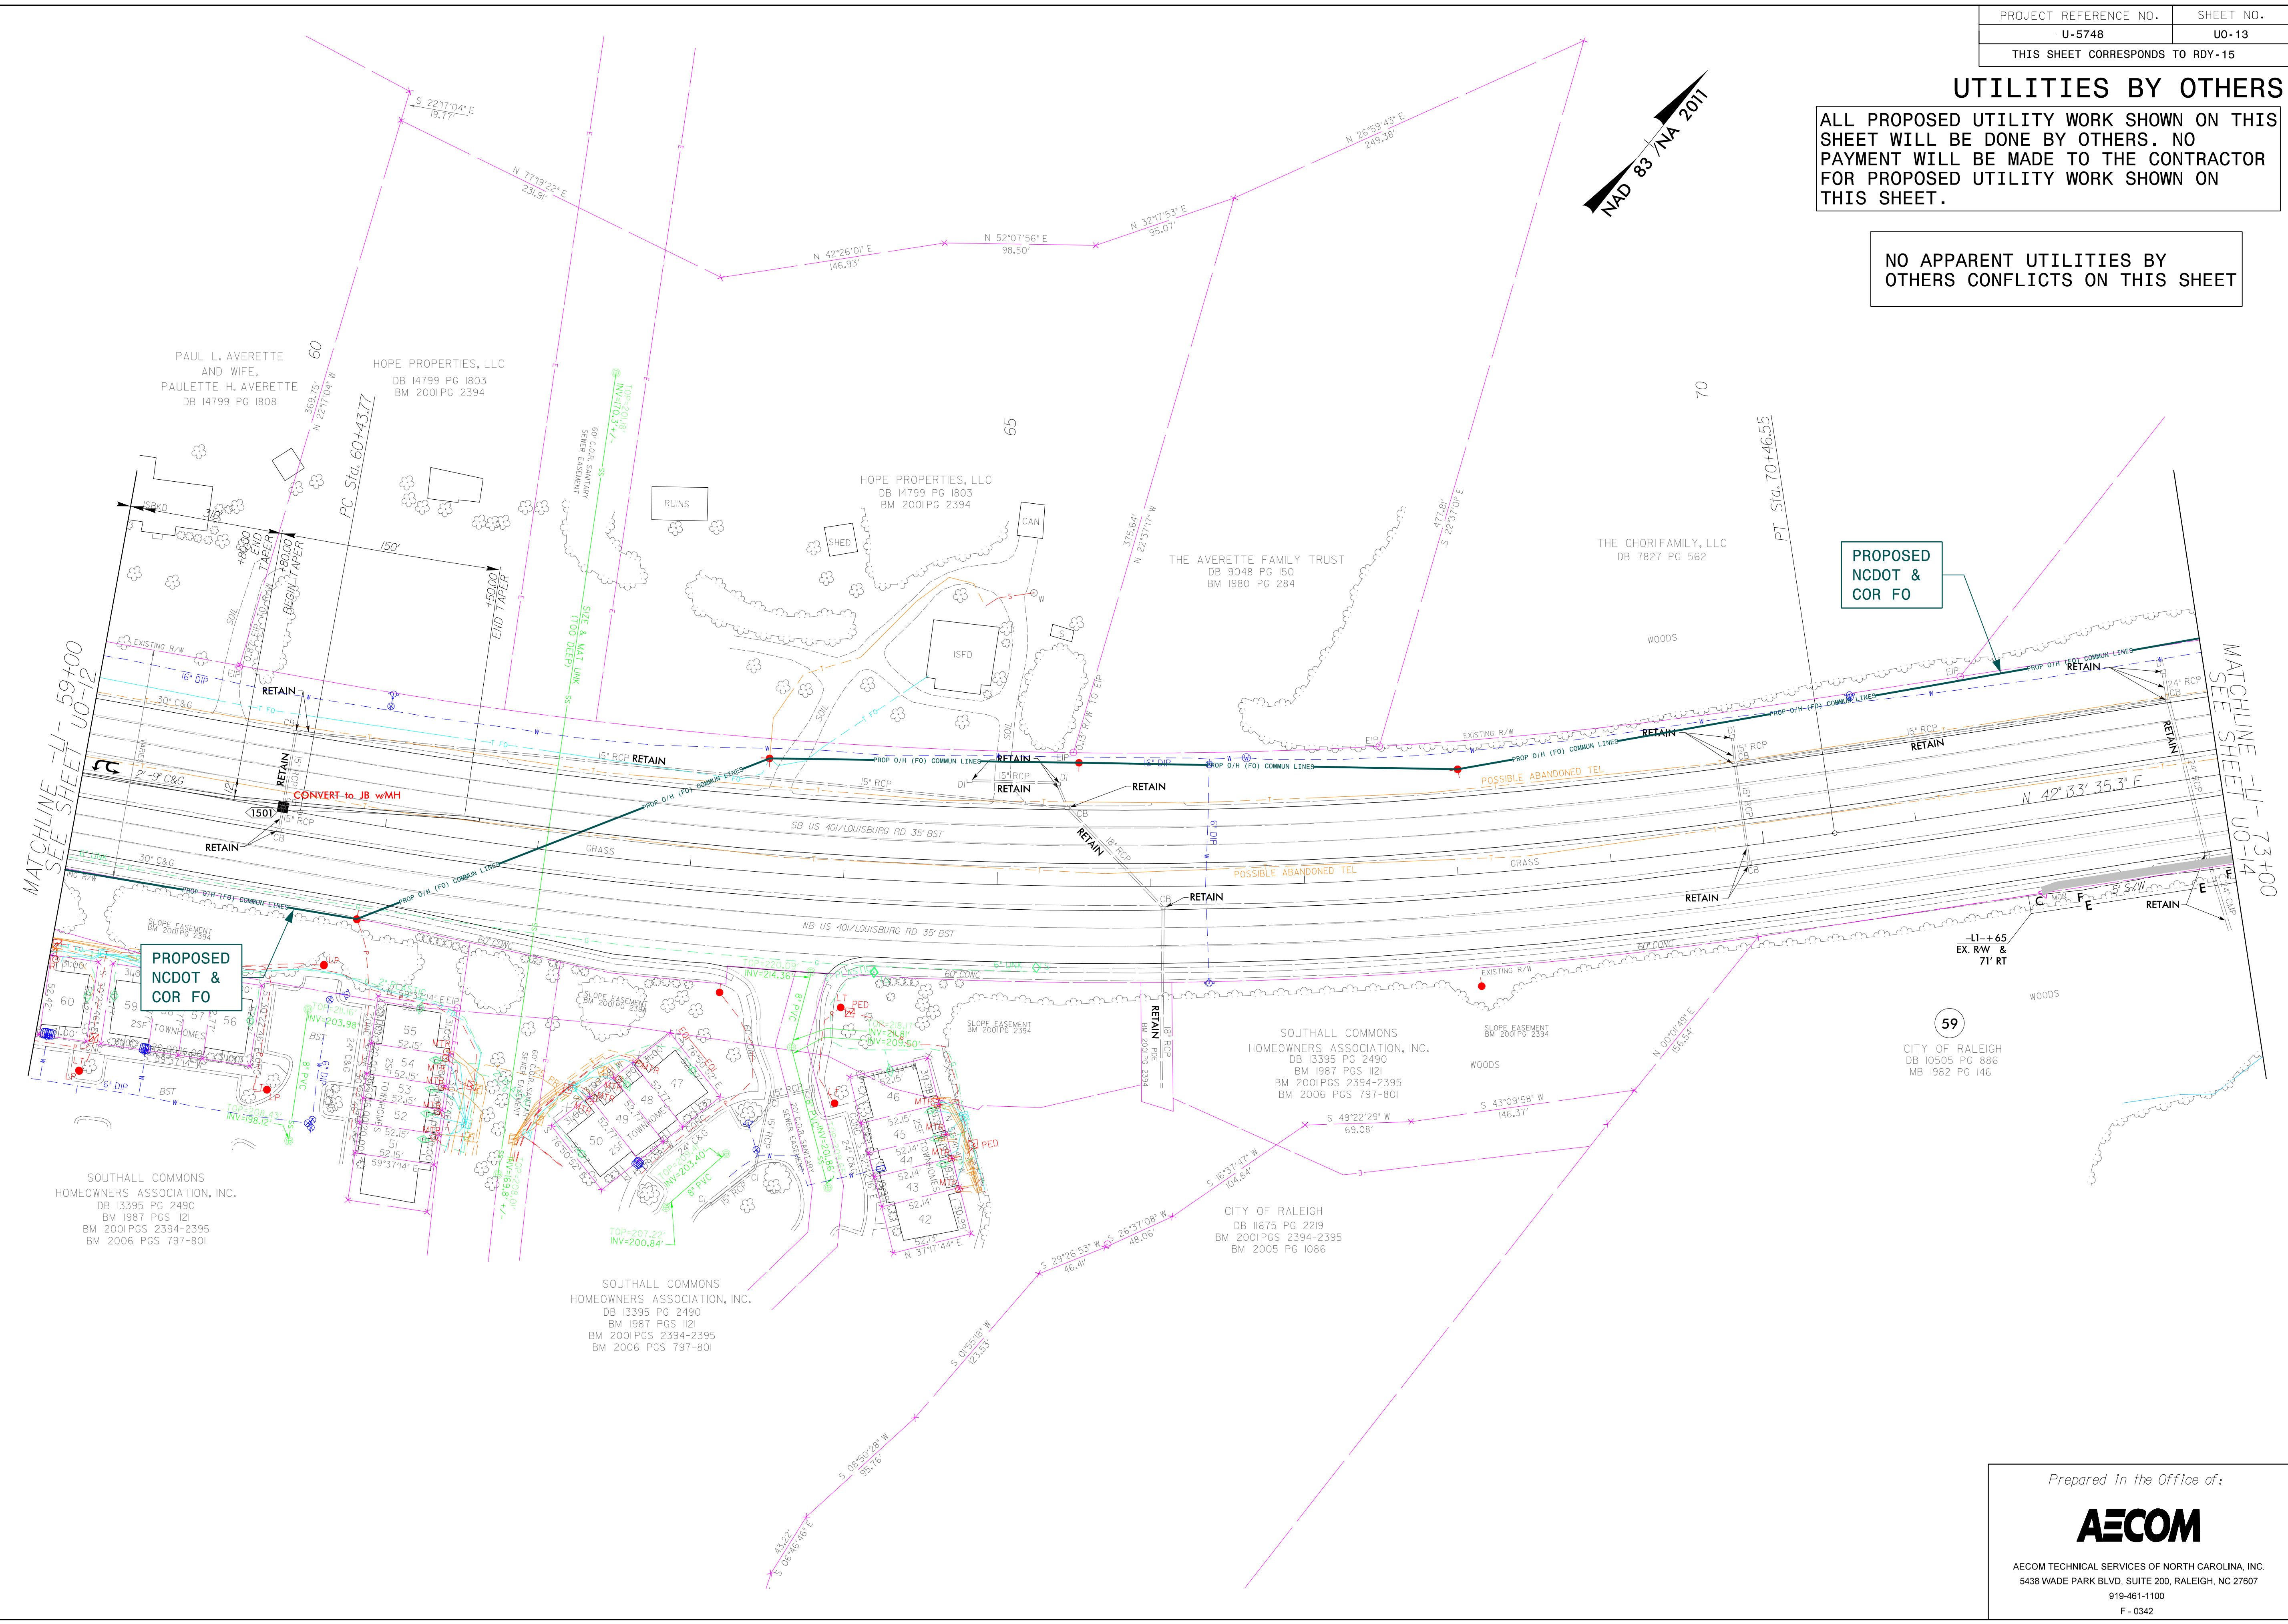

MATCHLINE -L1- 59+00
SEE SHEET U0-12

MATCHLINE -L1- 73+00
SEE SHEET U0-14

PROPOSED NCDOT & COR FO

PROPOSED NCDOT & COR FO

59
CITY OF RALEIGH
DB 10505 PG 886
MB 1982 PG 146

Prepared in the Office of:



AECOM TECHNICAL SERVICES OF NORTH CAROLINA, INC.
5438 WADE PARK BLVD, SUITE 200, RALEIGH, NC 27607
919-461-1100
F - 0342

S:\07\10_11\AM...2020\dms38379\U5748_uo_rsh\15.dgn