
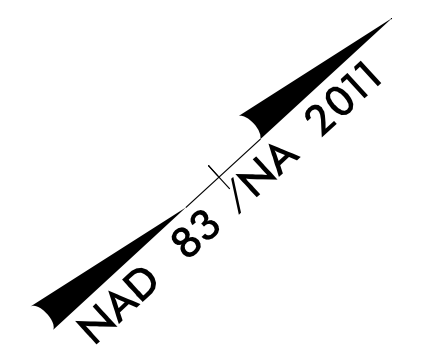


### UTILITIES BY OTHERS

ALL PROPOSED UTILITY WORK SHOWN ON THIS SHEET WILL BE DONE BY OTHERS. NO PAYMENT WILL BE MADE TO THE CONTRACTOR FOR PROPOSED UTILITY WORK SHOWN ON THIS SHEET.

NO APPARENT UTILITIES BY OTHERS CONFLICTS ON THIS SHEET

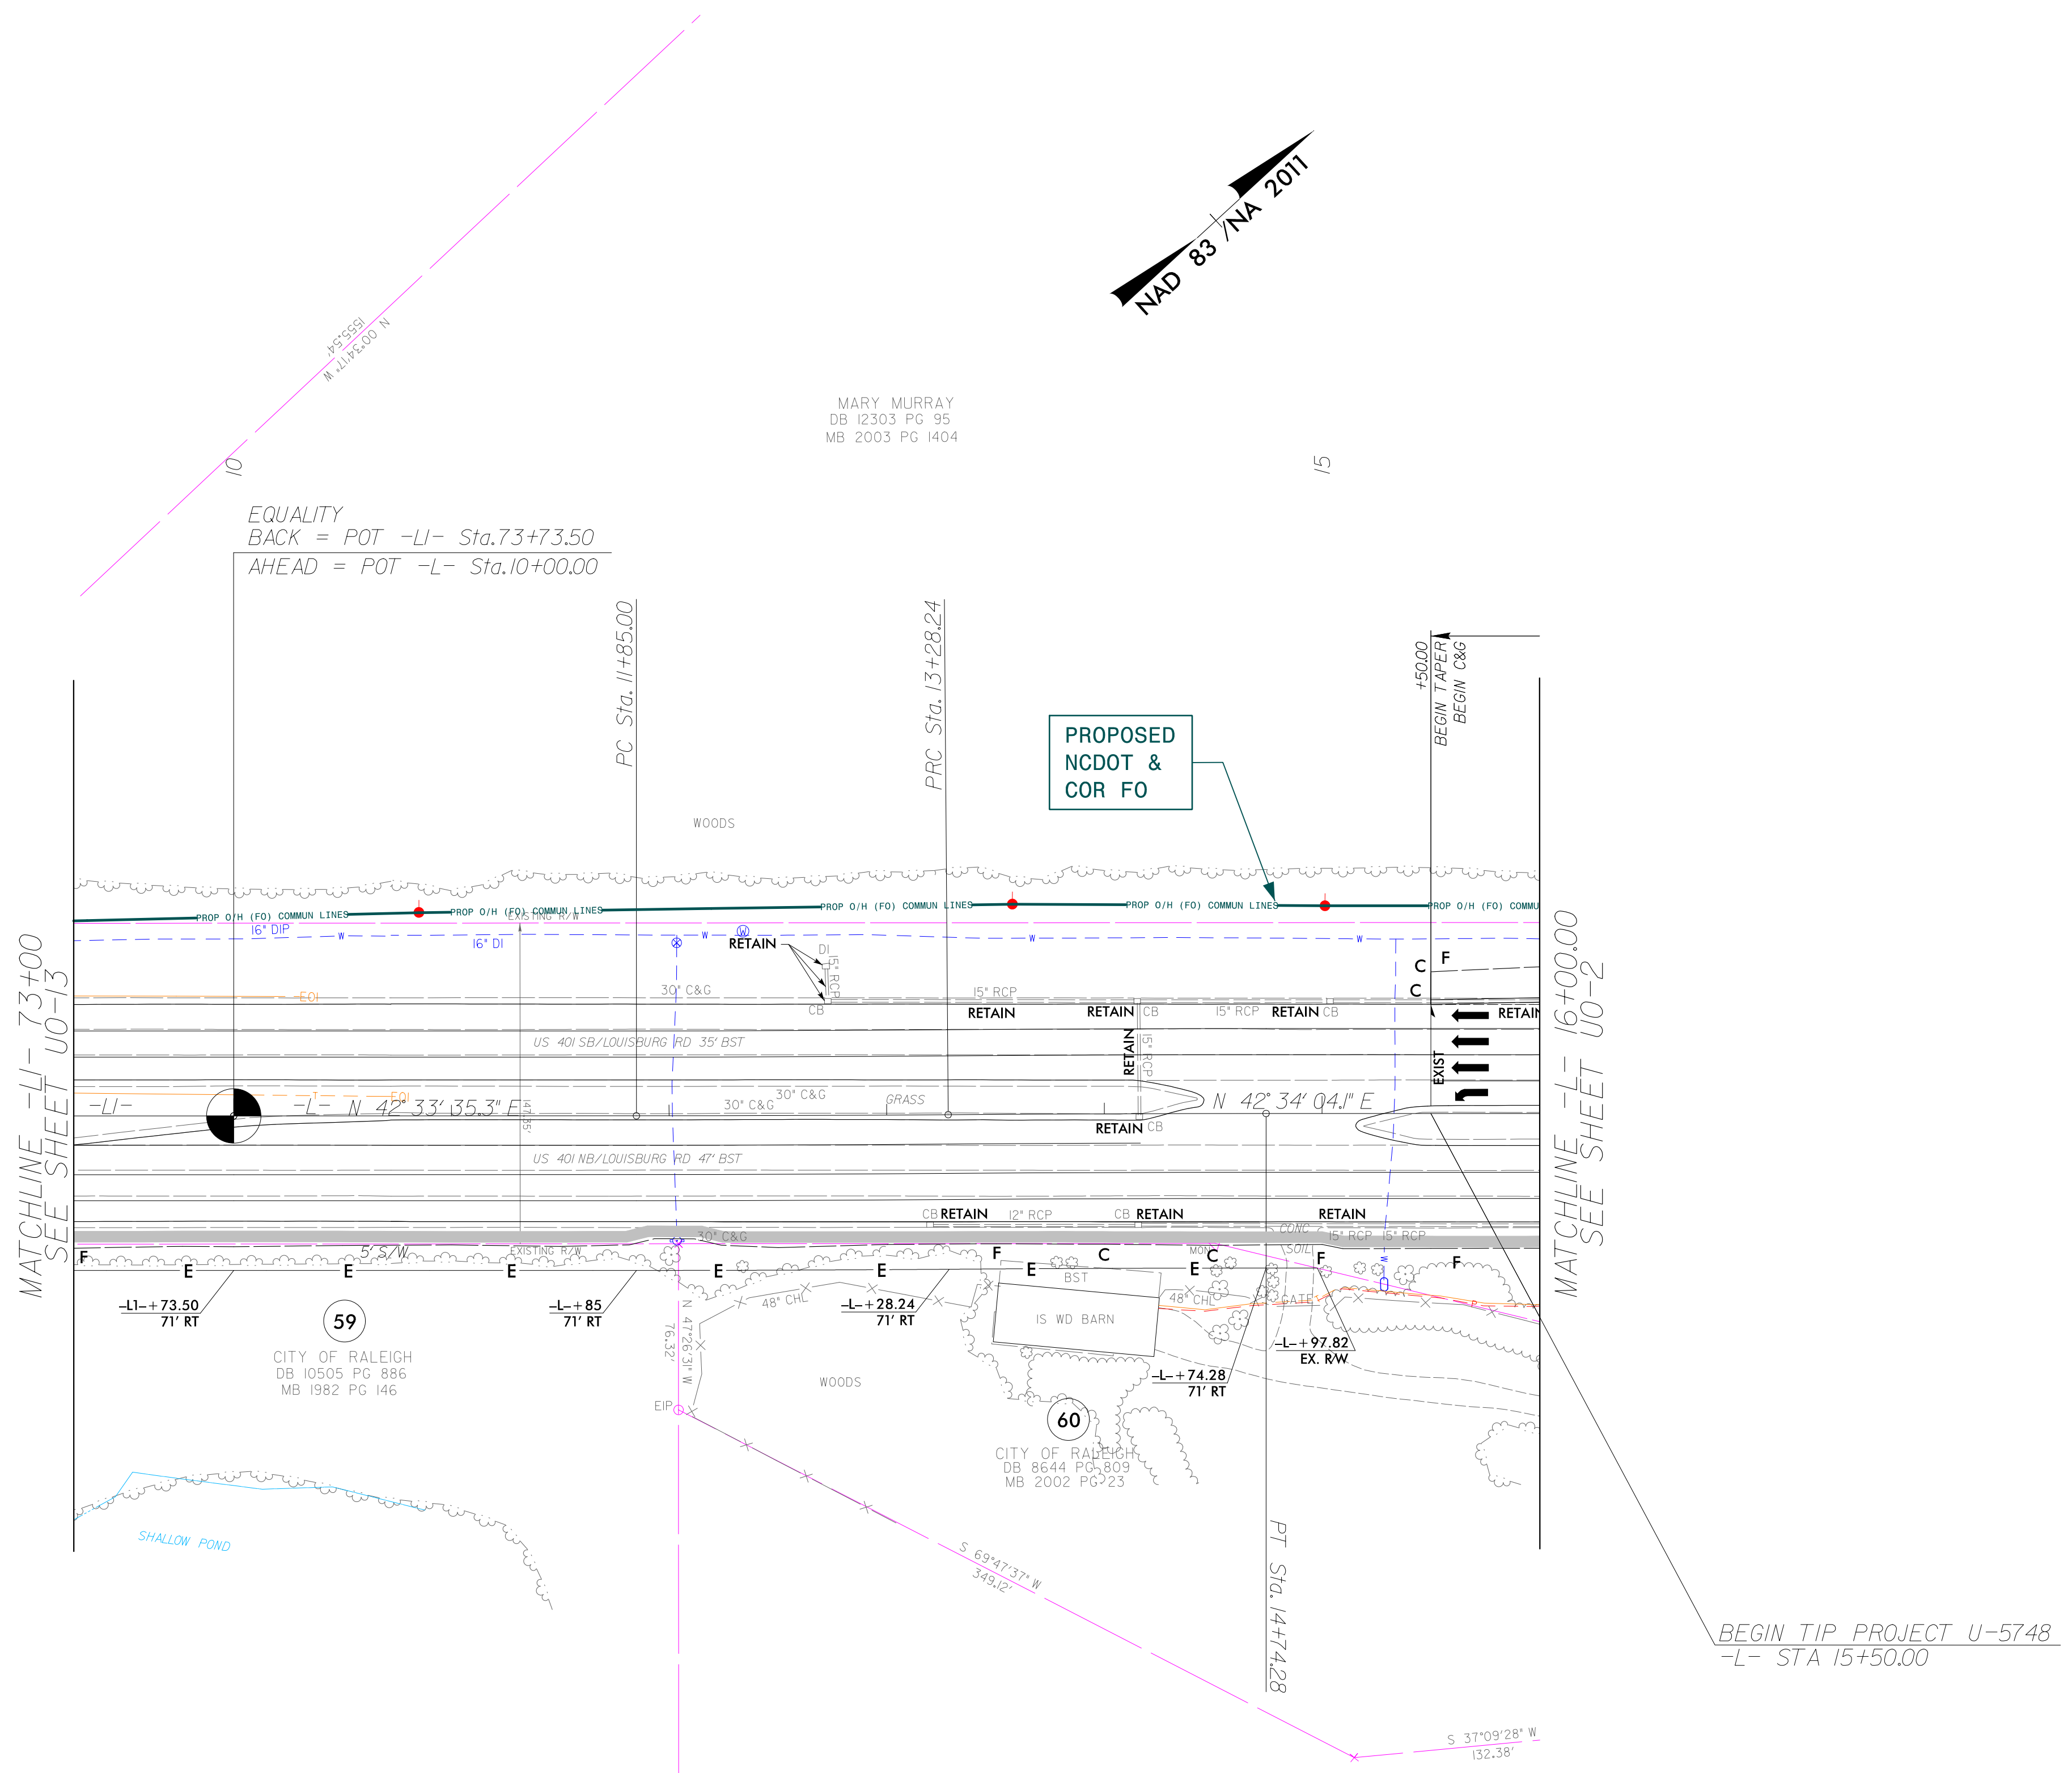

MATCHLINE -L- 73+00  
SEE SHEET U0-13

MATCHLINE -L- 16+00.00  
SEE SHEET U0-2

BEGIN TIP PROJECT U-5748  
-L- STA 15+50.00

9:08:49 AM  
C:\work\ae\proj\2020\2020\dms\38379\U5748\_uo\_psh\6.dgn

Prepared in the Office of:



AECOM TECHNICAL SERVICES OF NORTH CAROLINA, INC.  
5438 WADE PARK BLVD, SUITE 200, RALEIGH, NC 27607  
919-461-1100  
F - 0342