

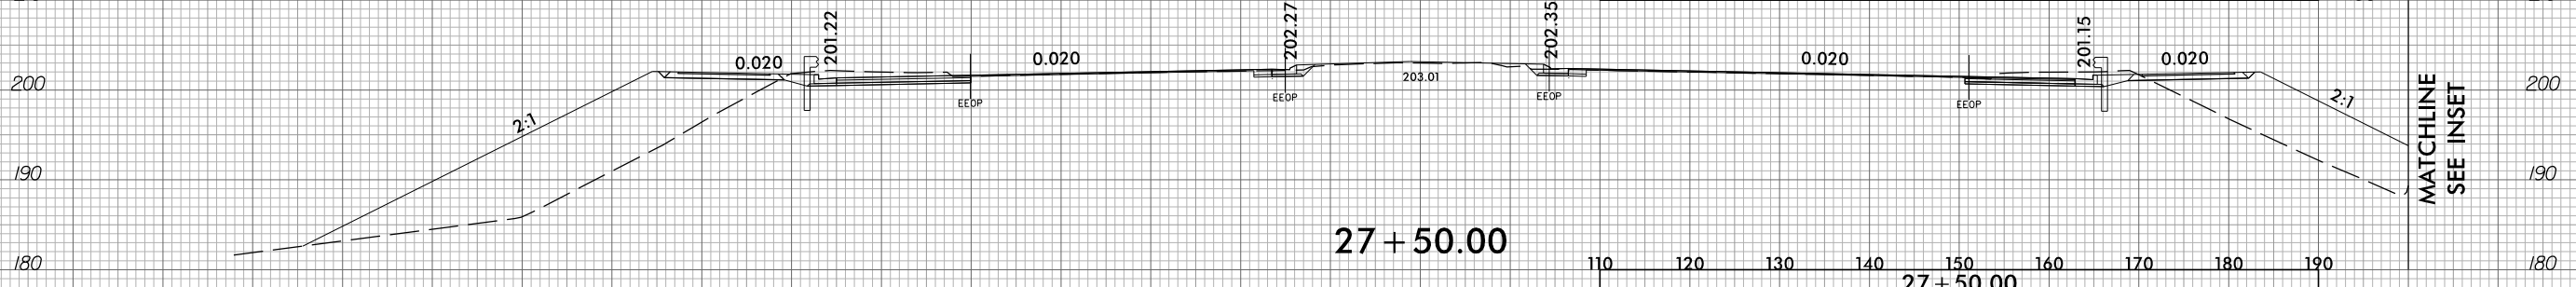
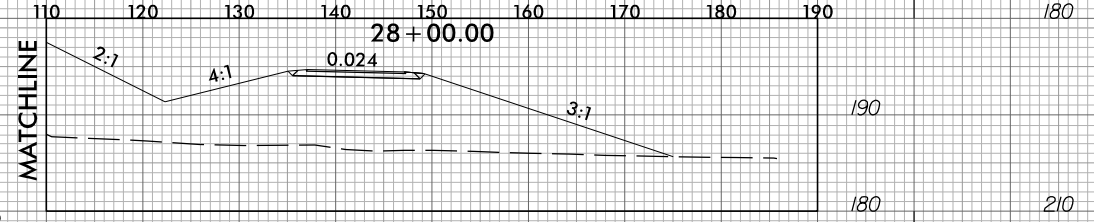




28 + 00.00

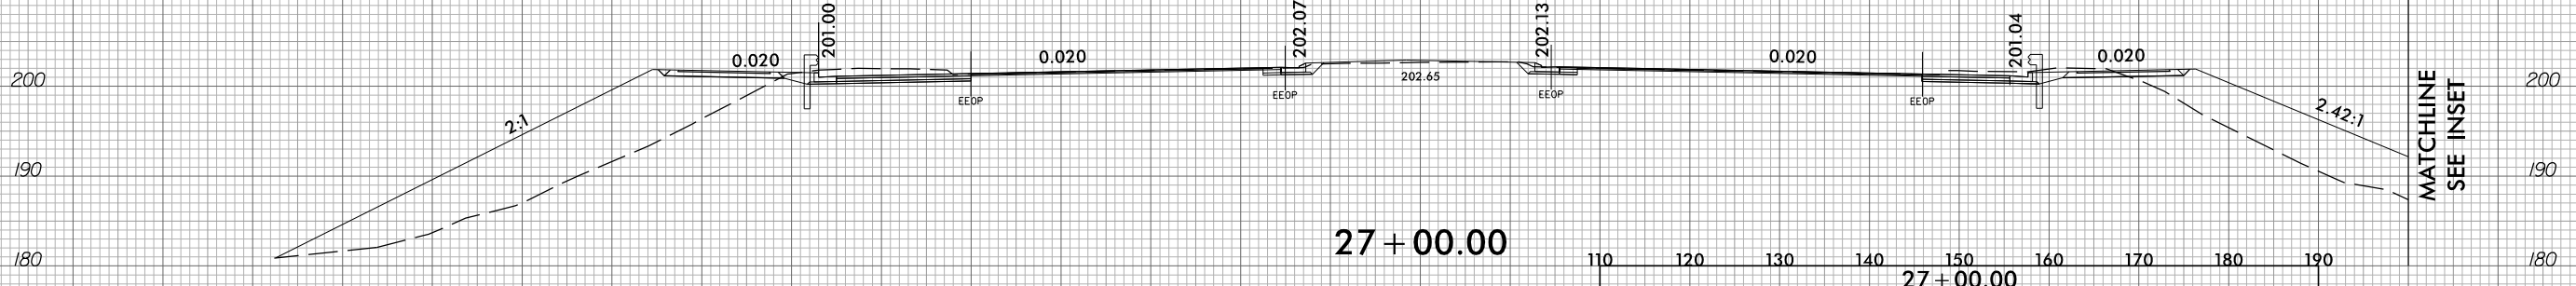

27 + 50.00

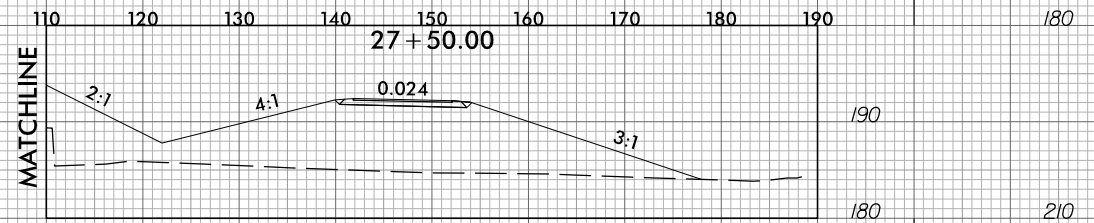

27 + 00.00

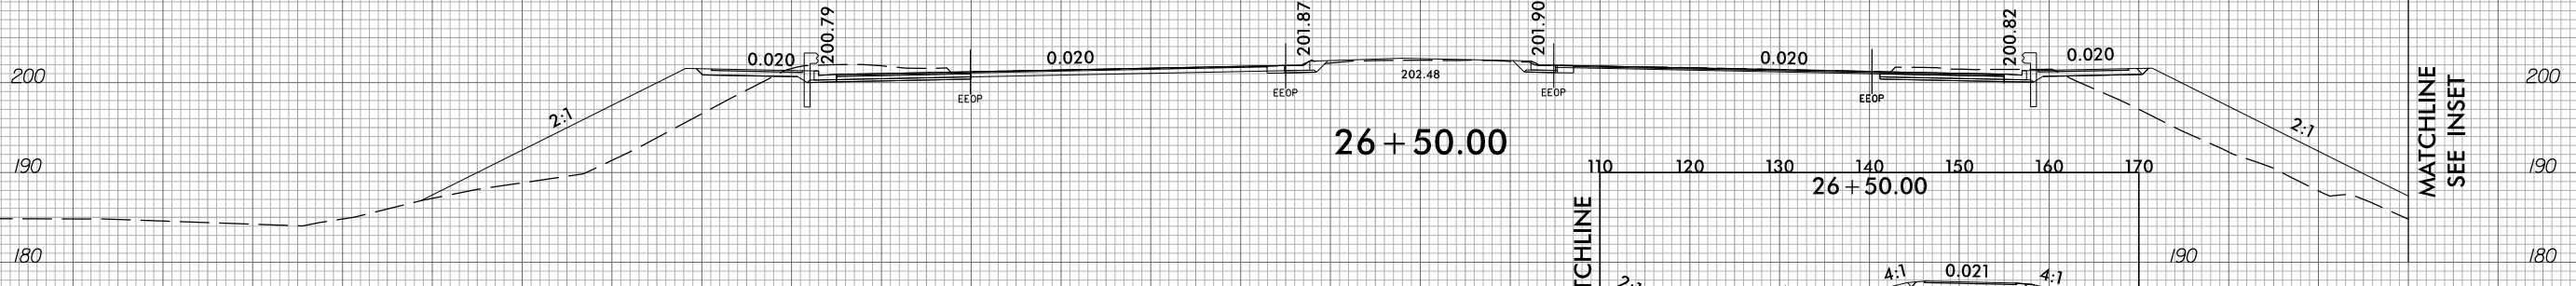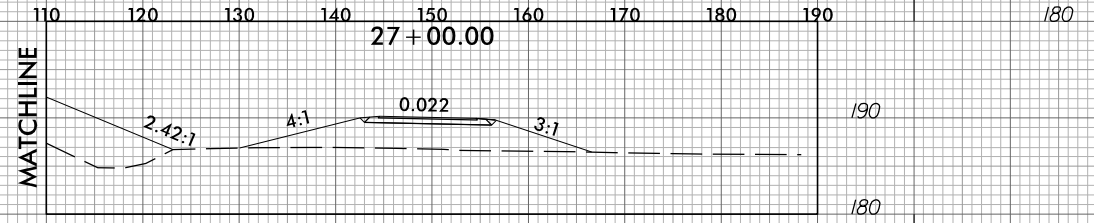

26 + 50.00

