

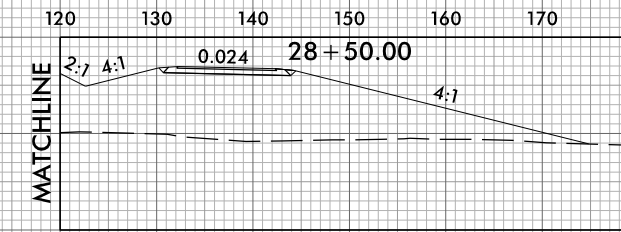
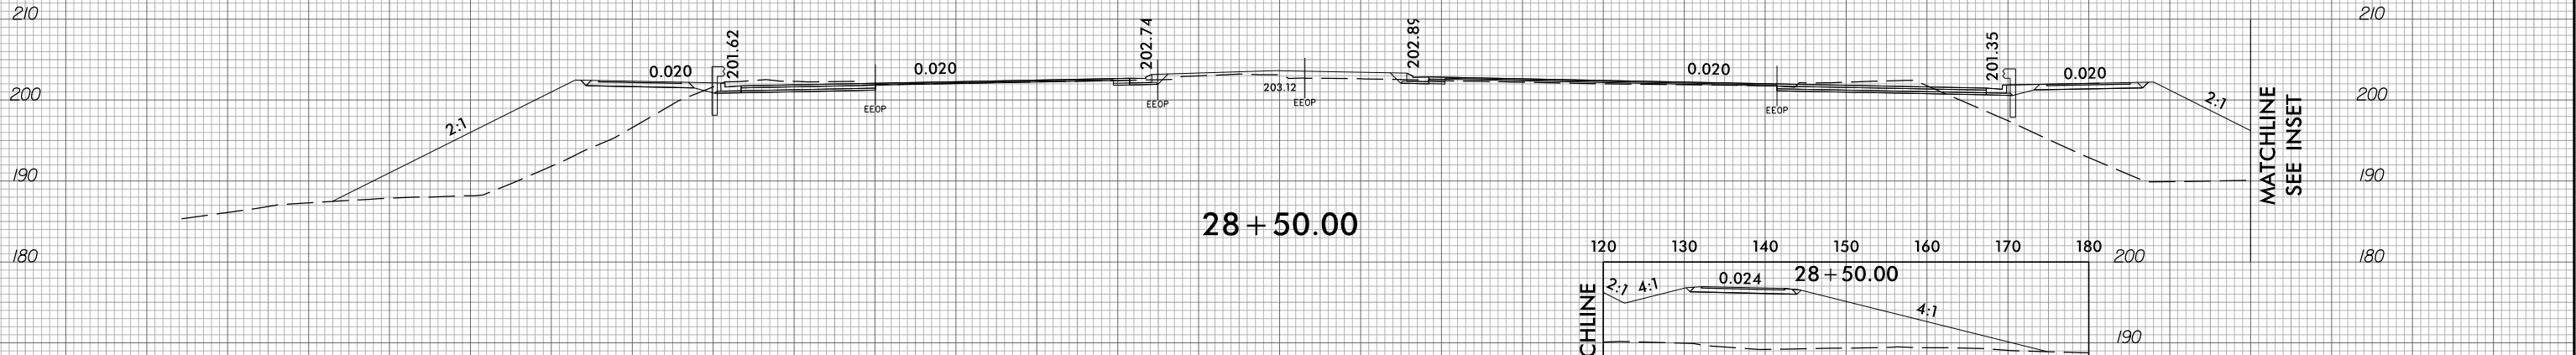
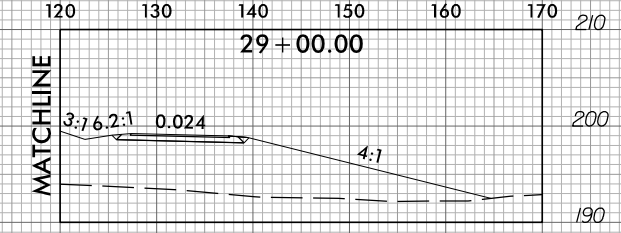
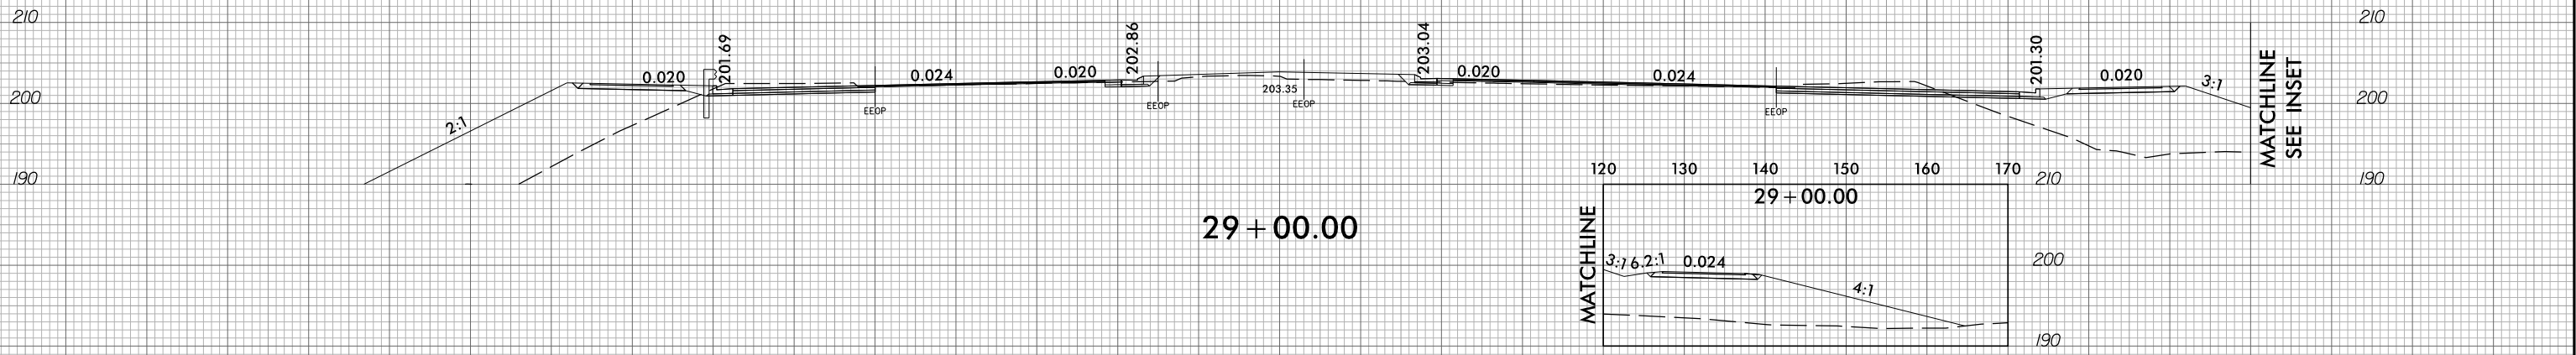


6/23/16

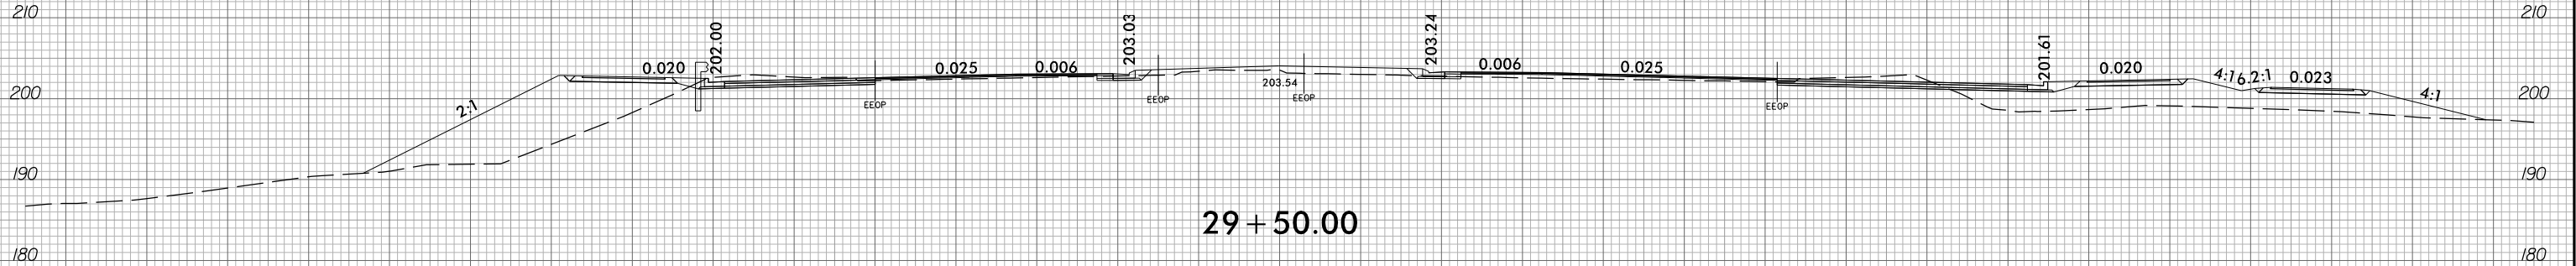

2/2/2023 15:48:50 p.dwg xp.Ledger patrick.mpherson

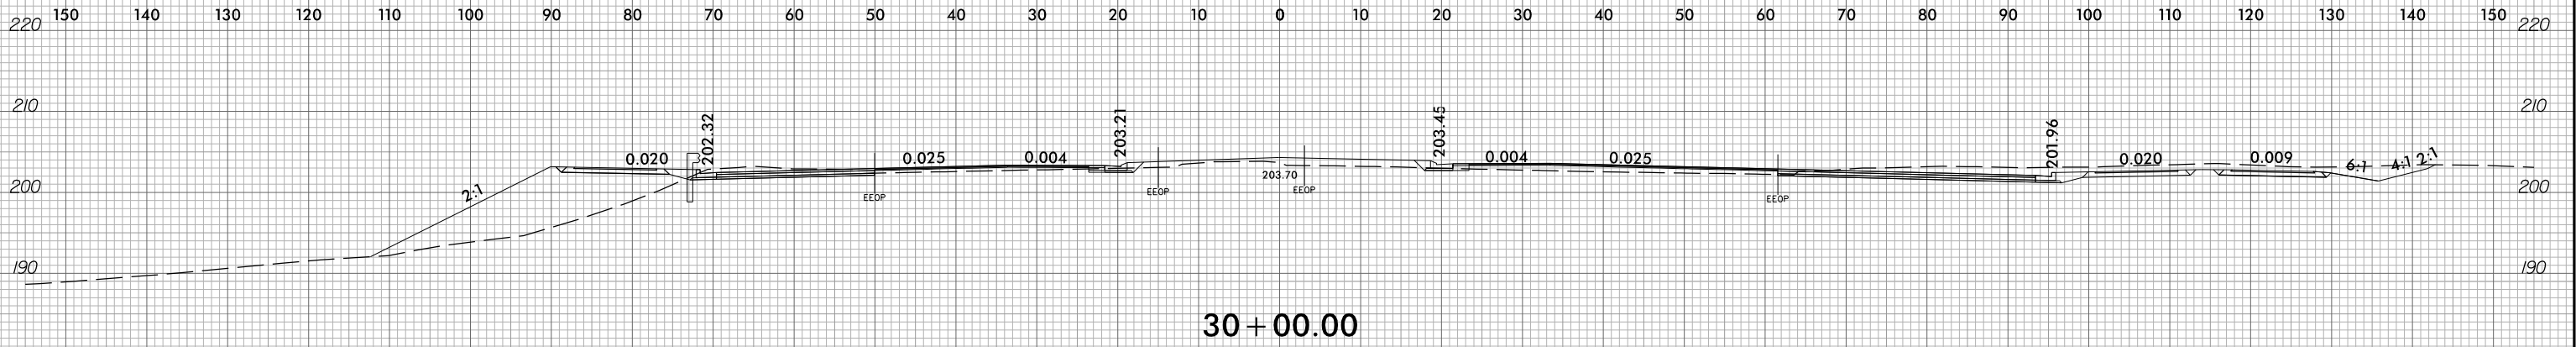