




32 + 00.00

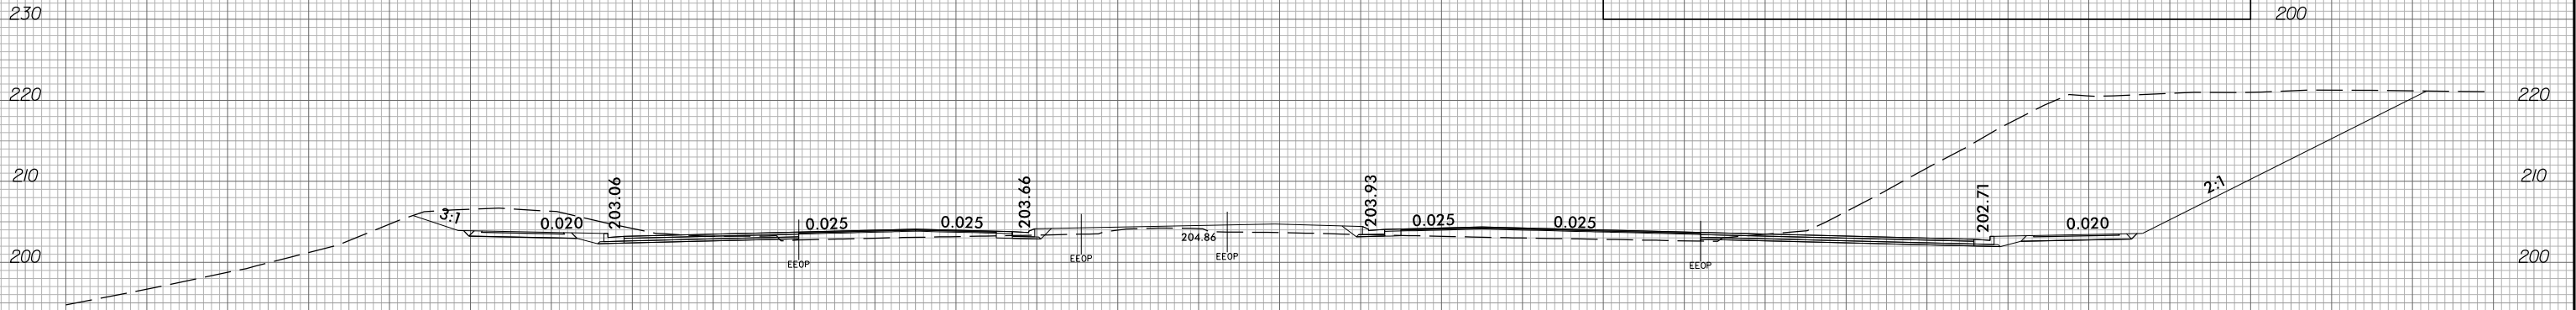

31 + 50.00

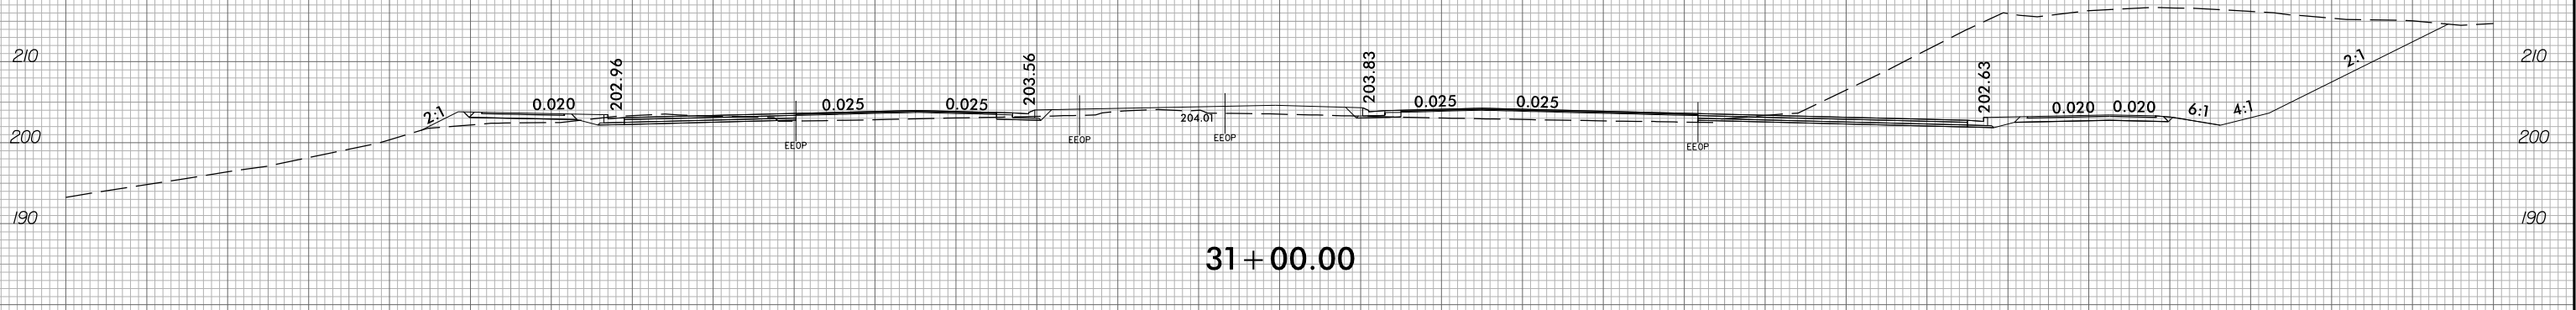

31 + 00.00

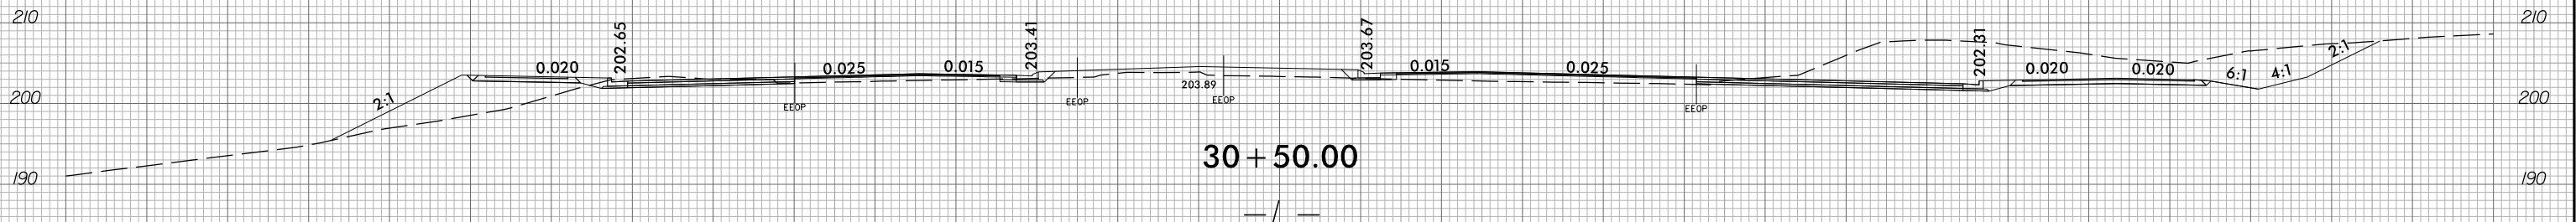

30 + 50.00