




35 + 50.00

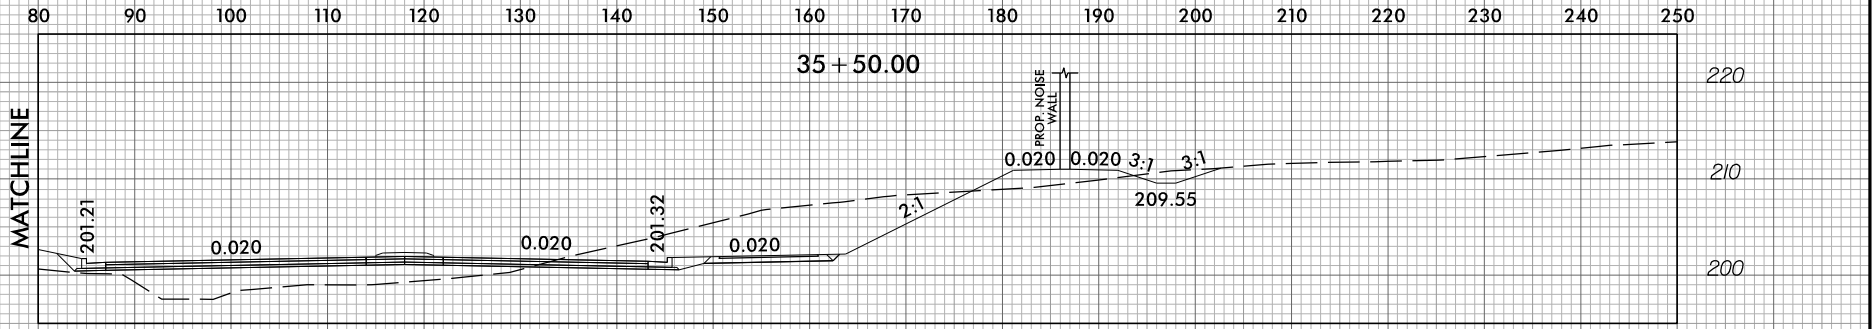

35 + 00.00

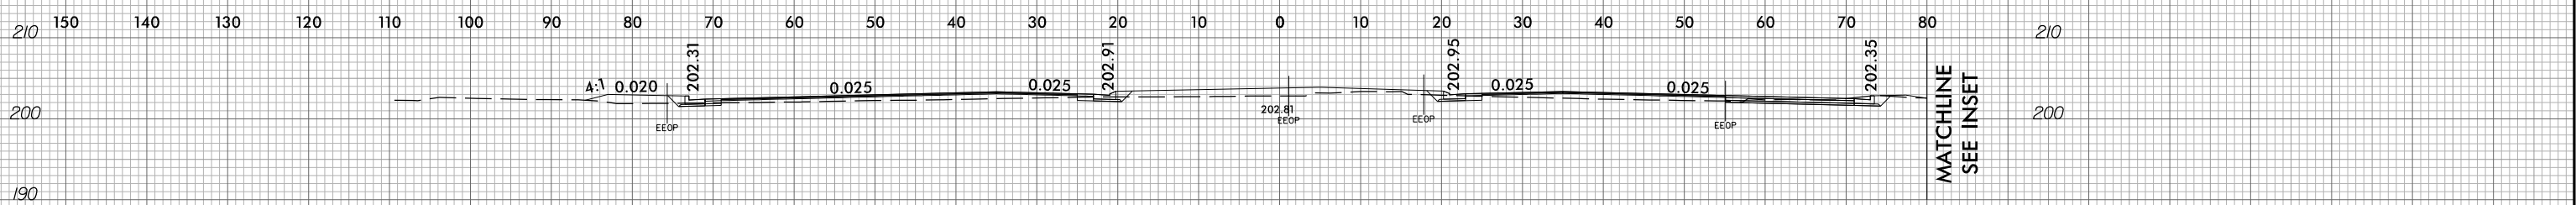

35 + 00.00

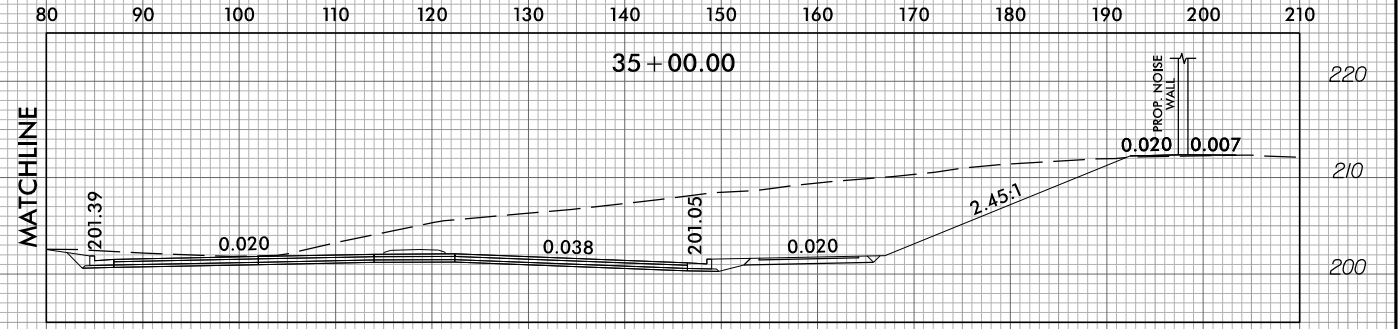

34 + 50.00



34 + 50.00

