





38 + 00.00

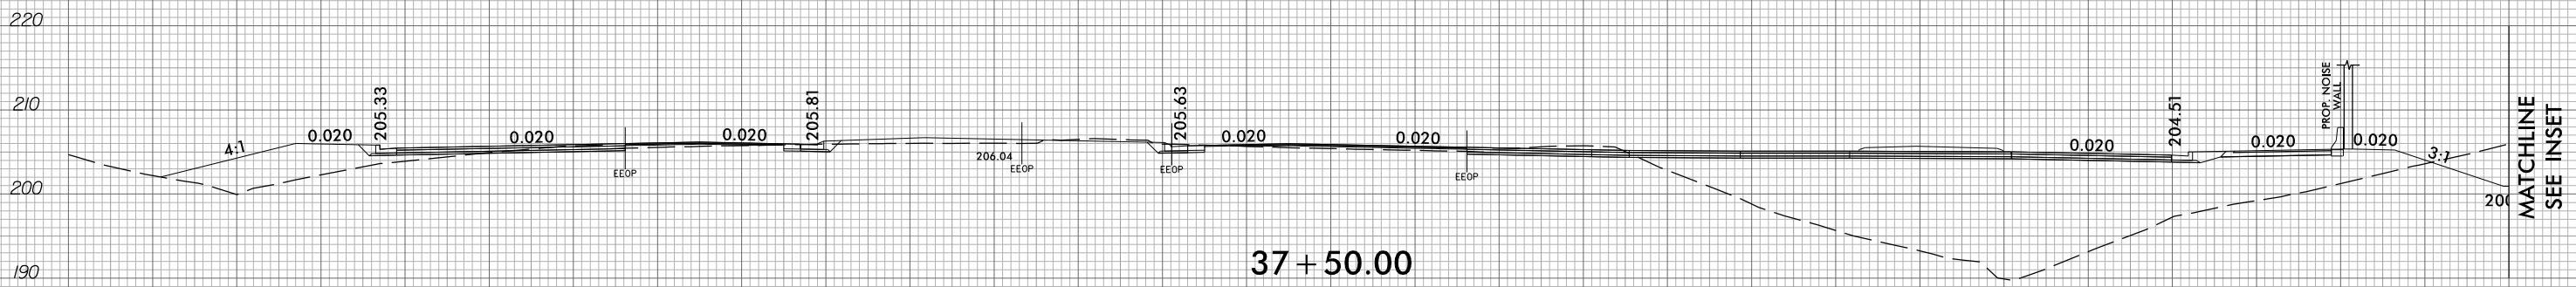

37 + 50.00

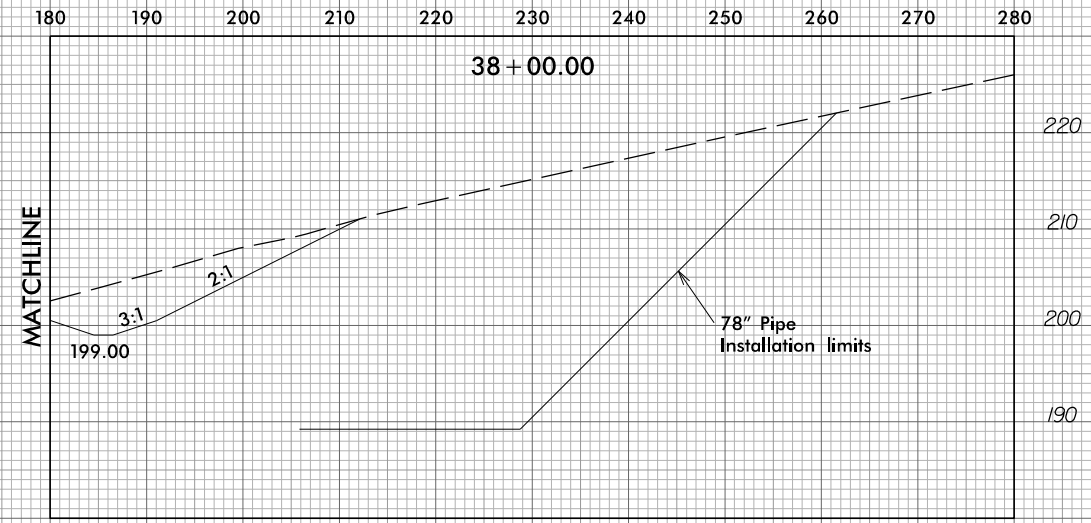