




41+00.00

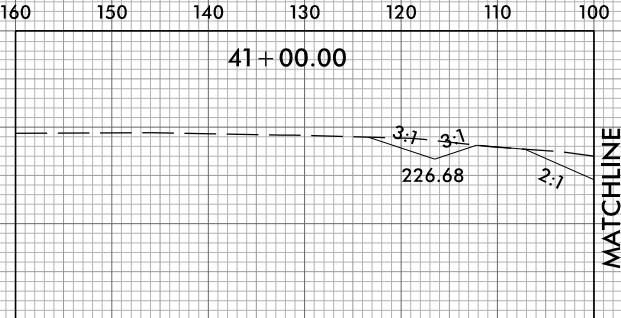

40+50.00

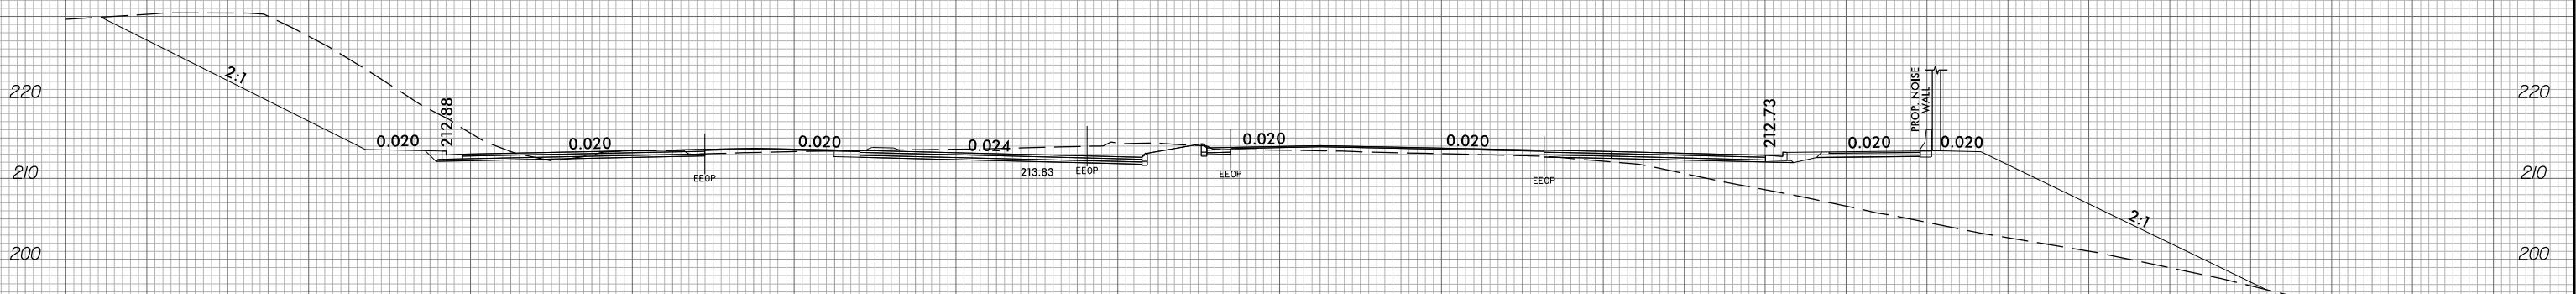

40+00.00

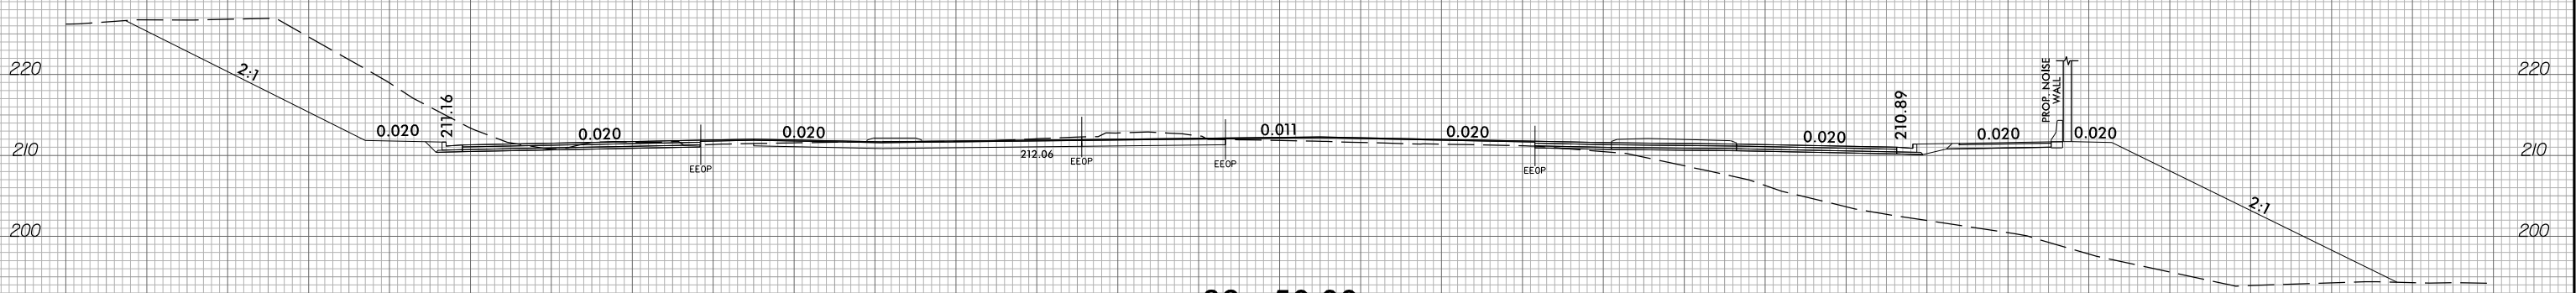

39+50.00