


6/23/16

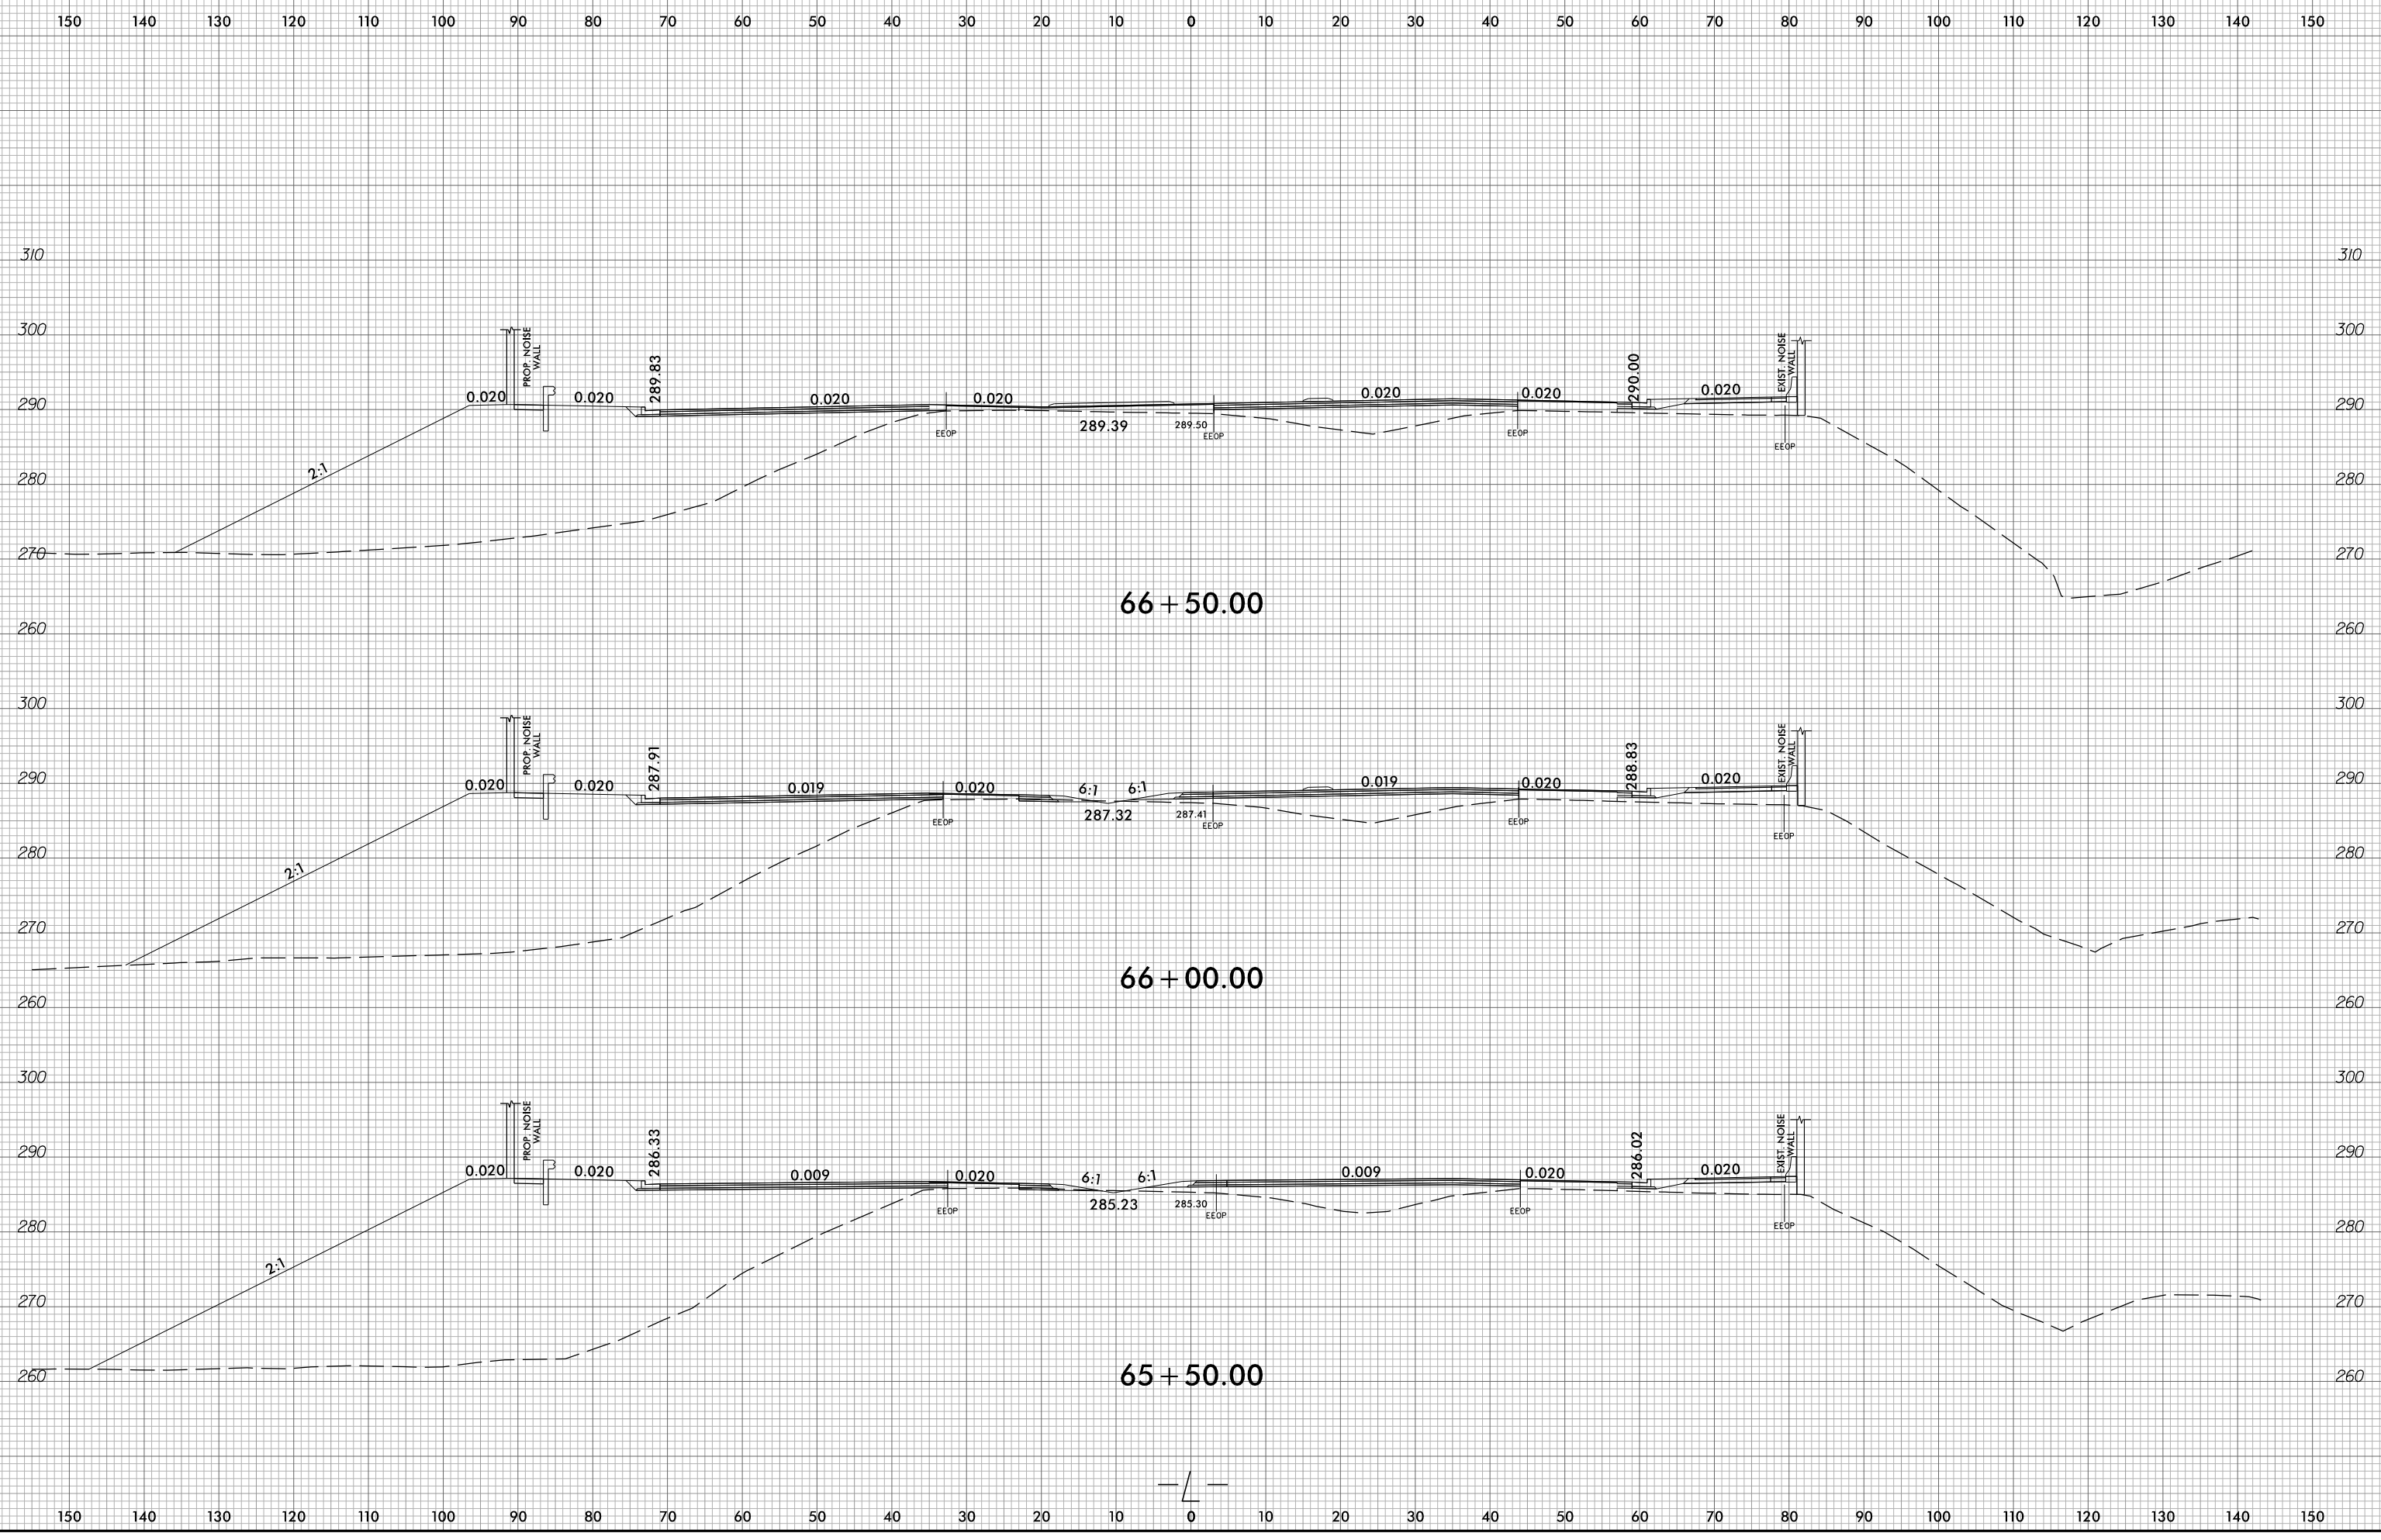

2/2/2023  
U-5748\_Road.xpl.Ledger  
patrick.mepner