


6/23/16

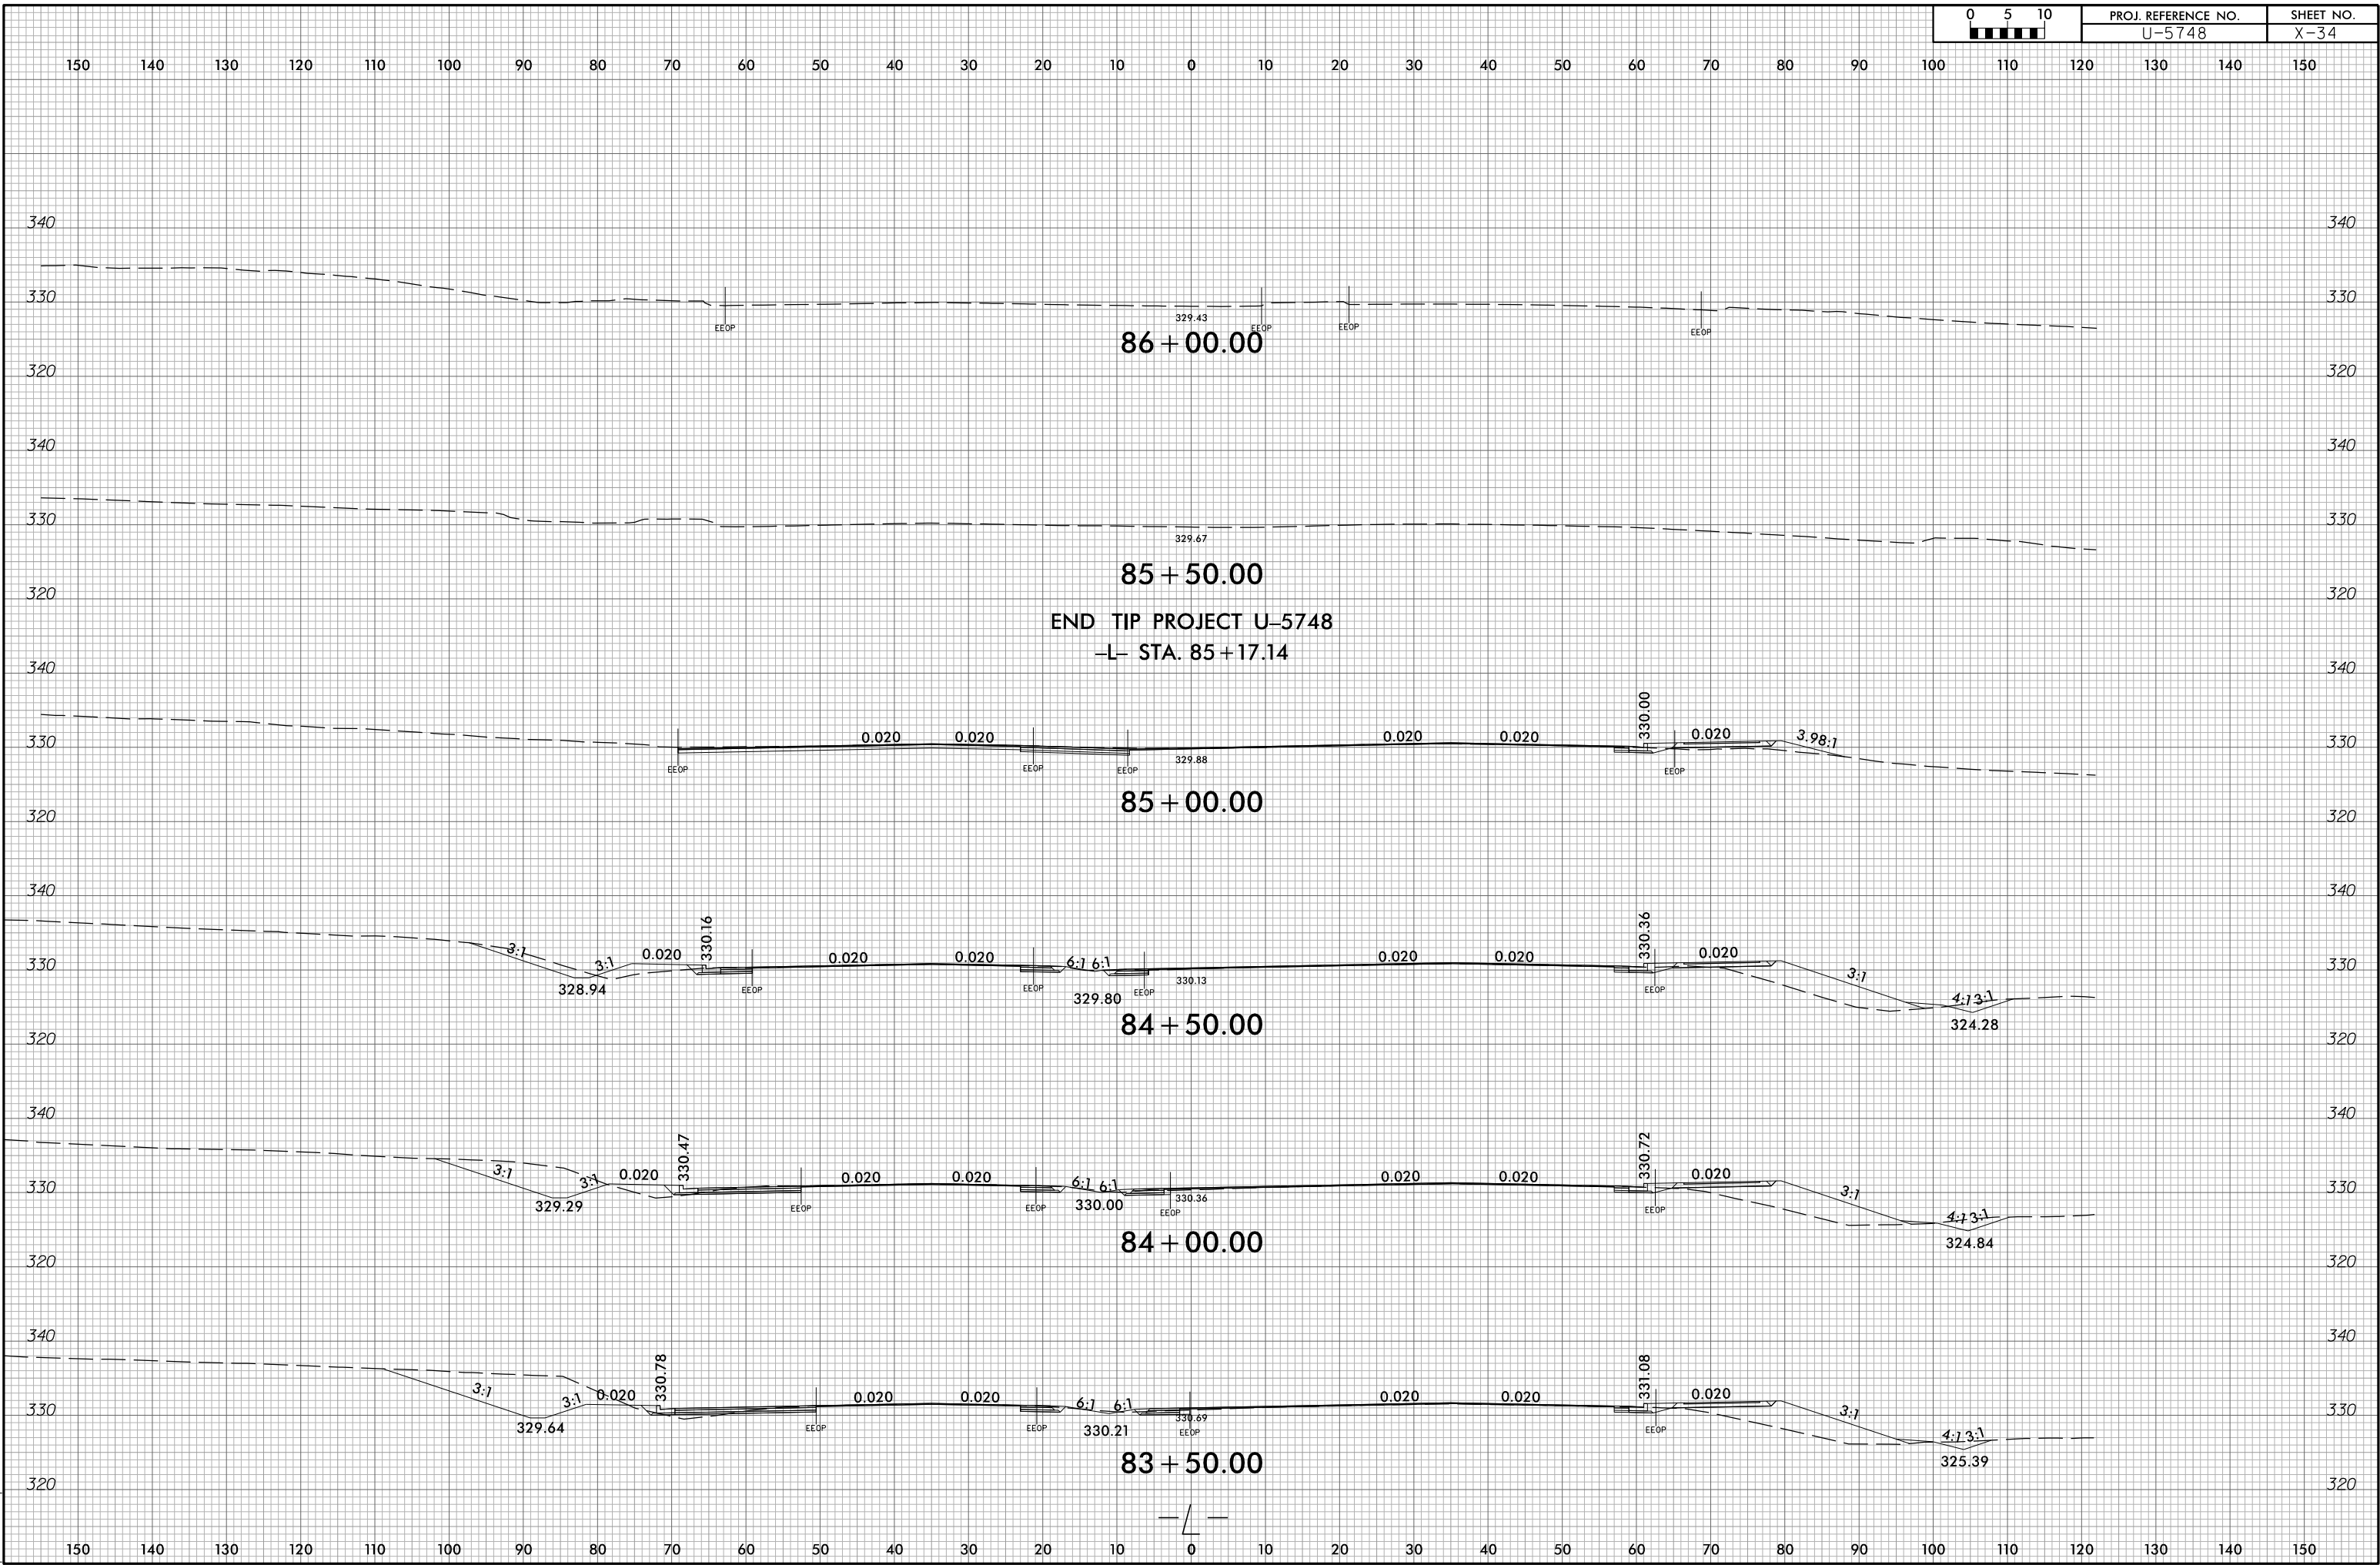

2/2/2023
U-5748_Rd.dwg
patrick.meperson