


6/23/16

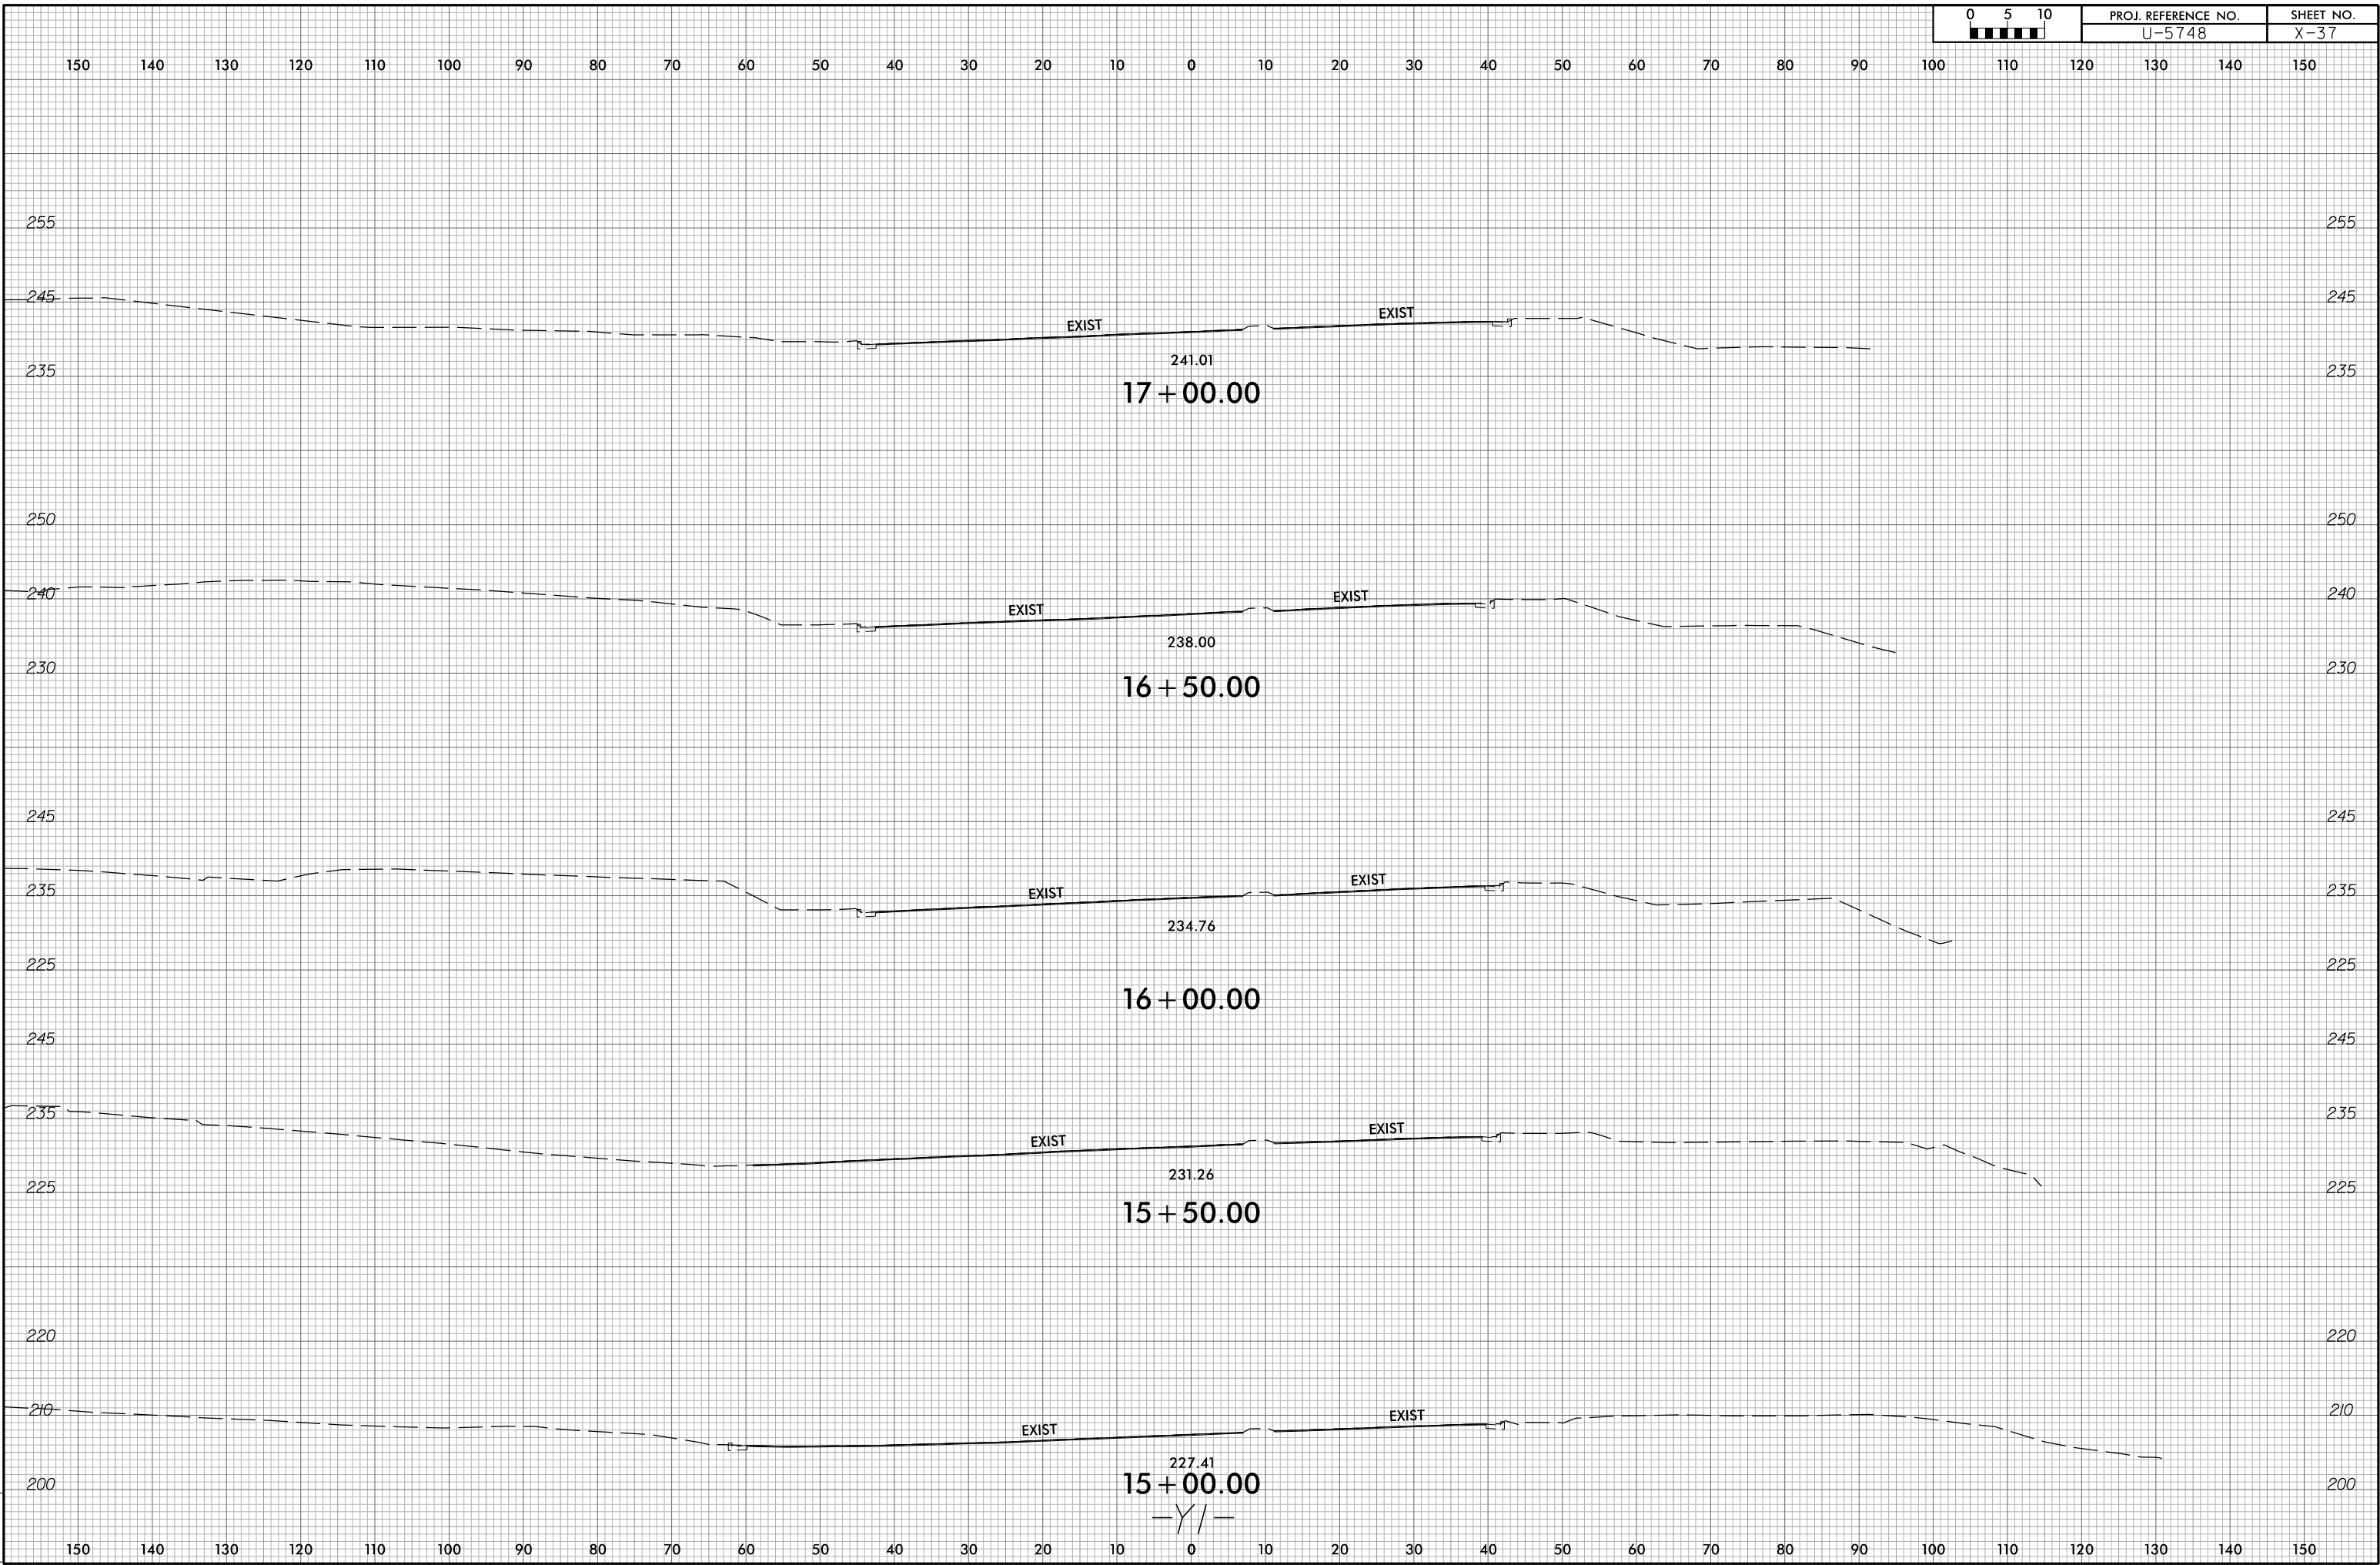

2/2/2023  
U-5748.dwg  
patrick.mepner