


6/23/16

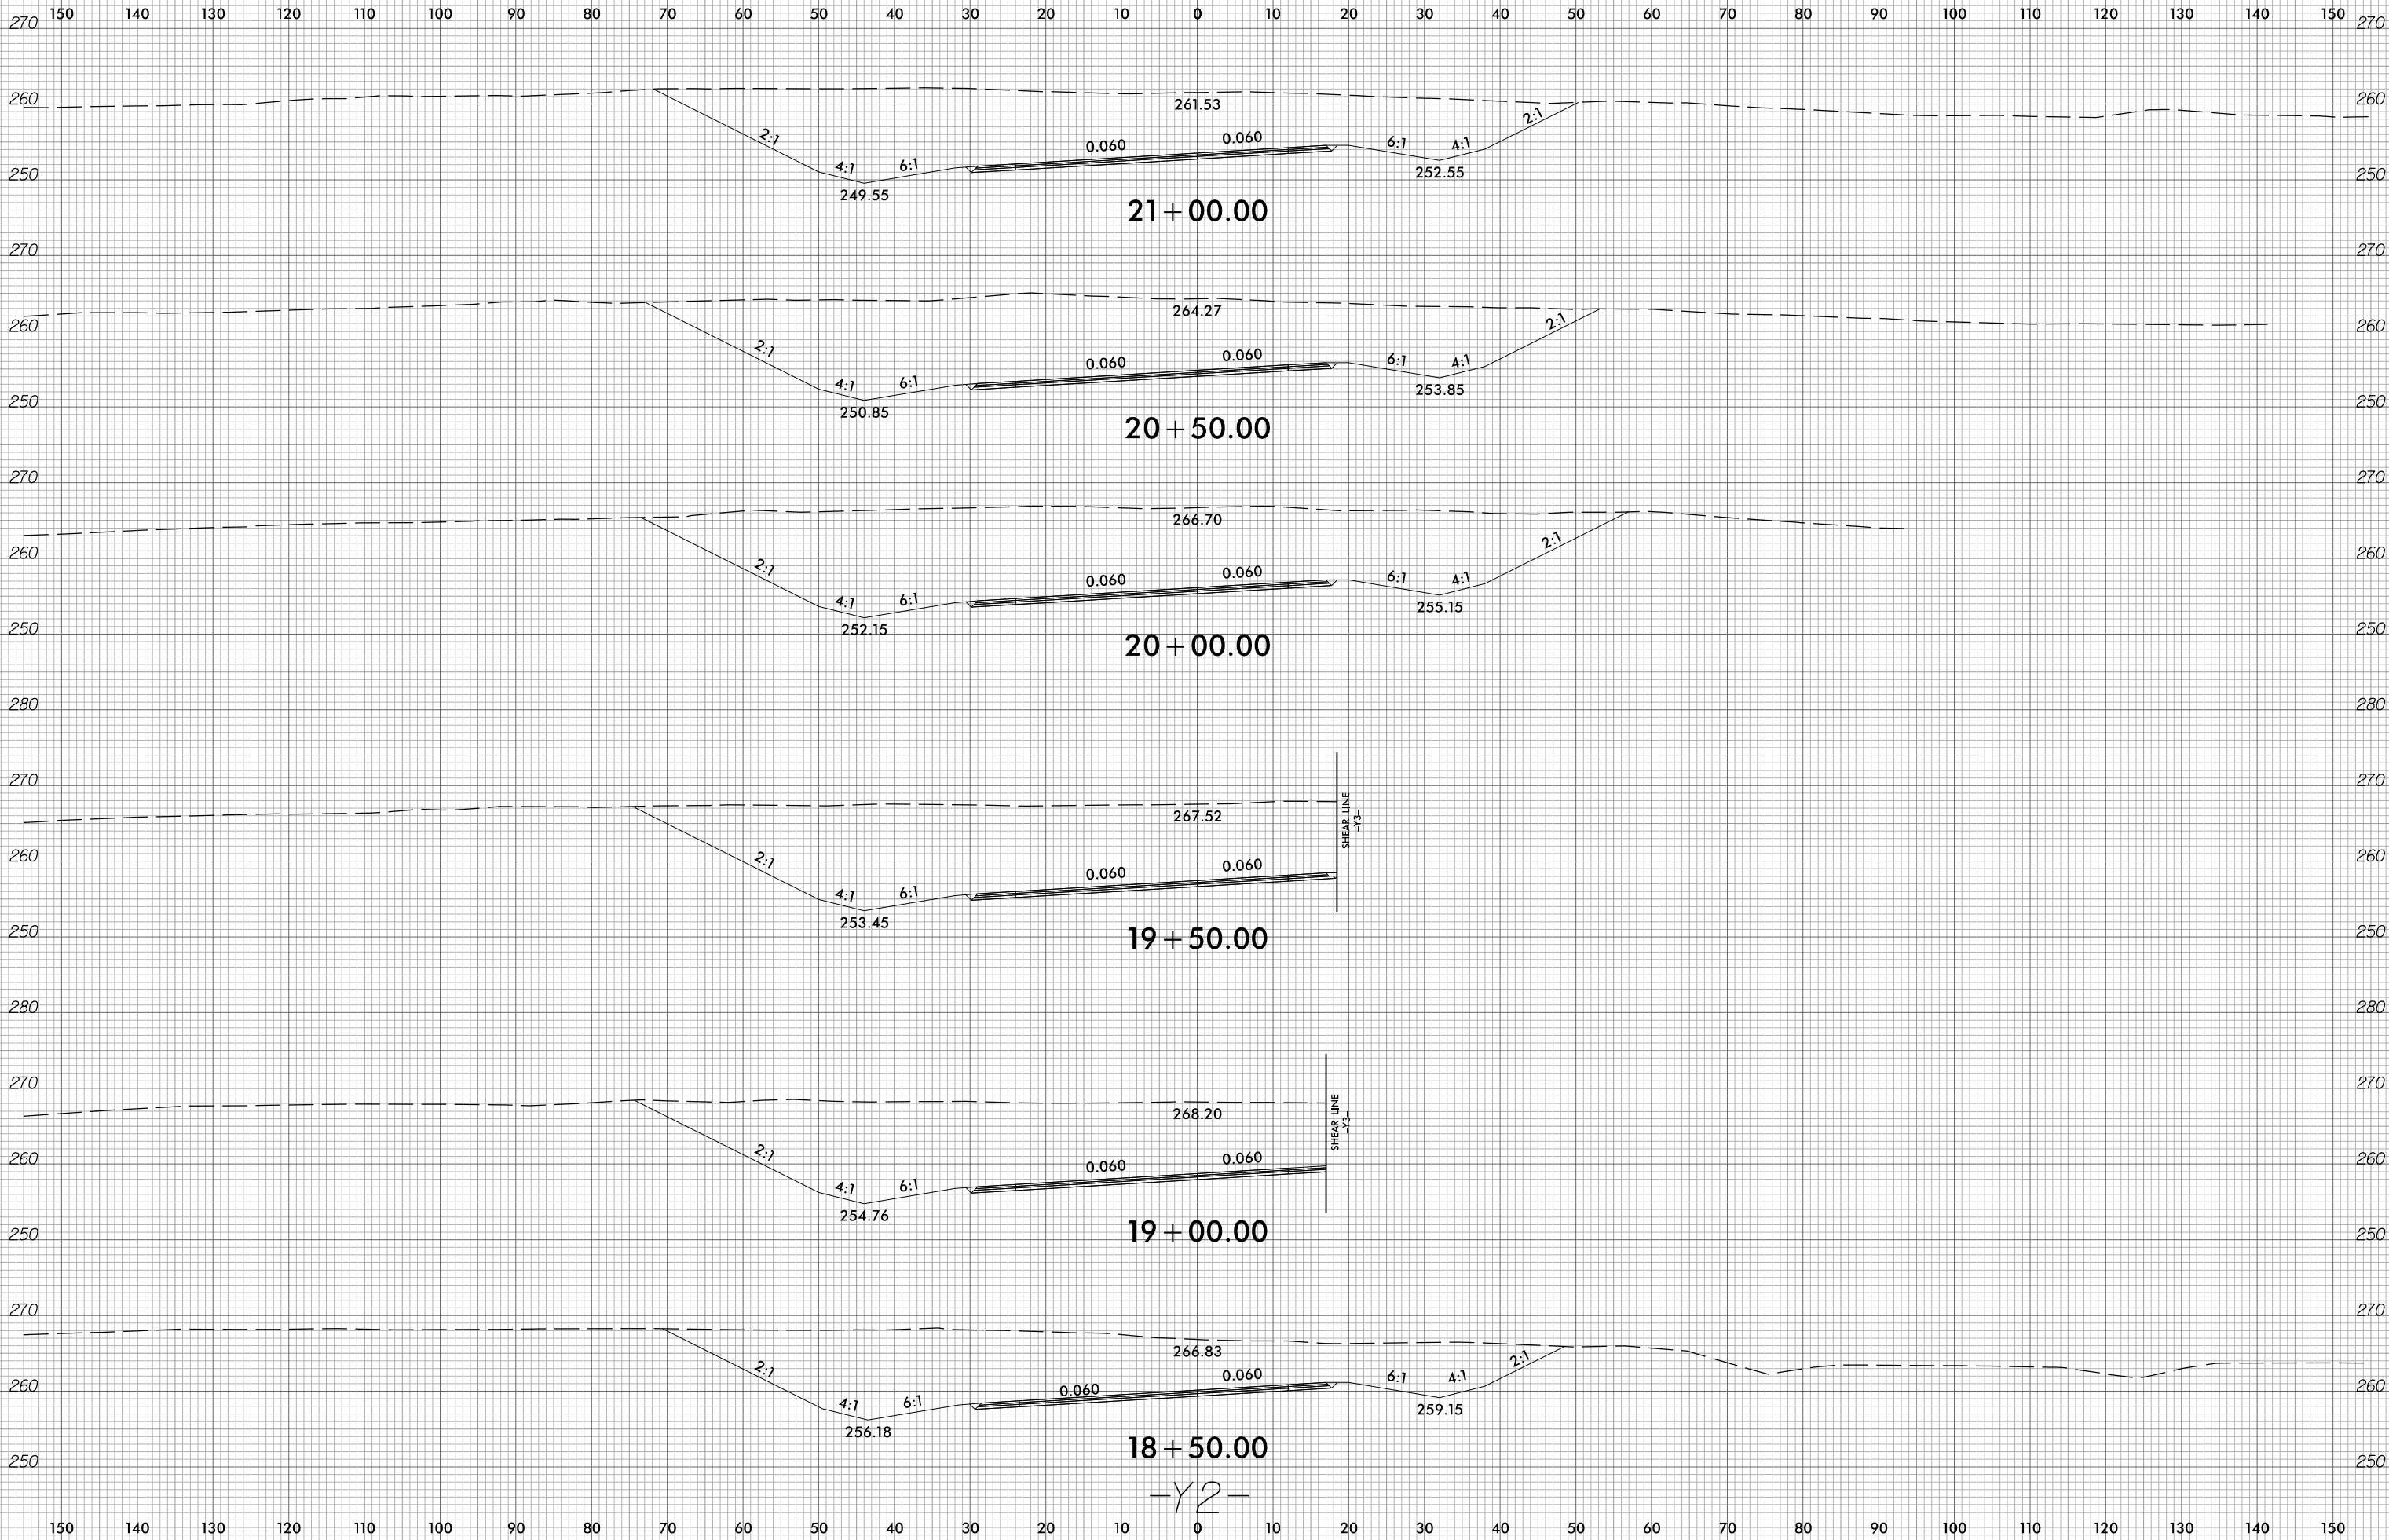

2/2/2023
15748.dwg
patrick.mcfarson

-Y2-