


6/23/16

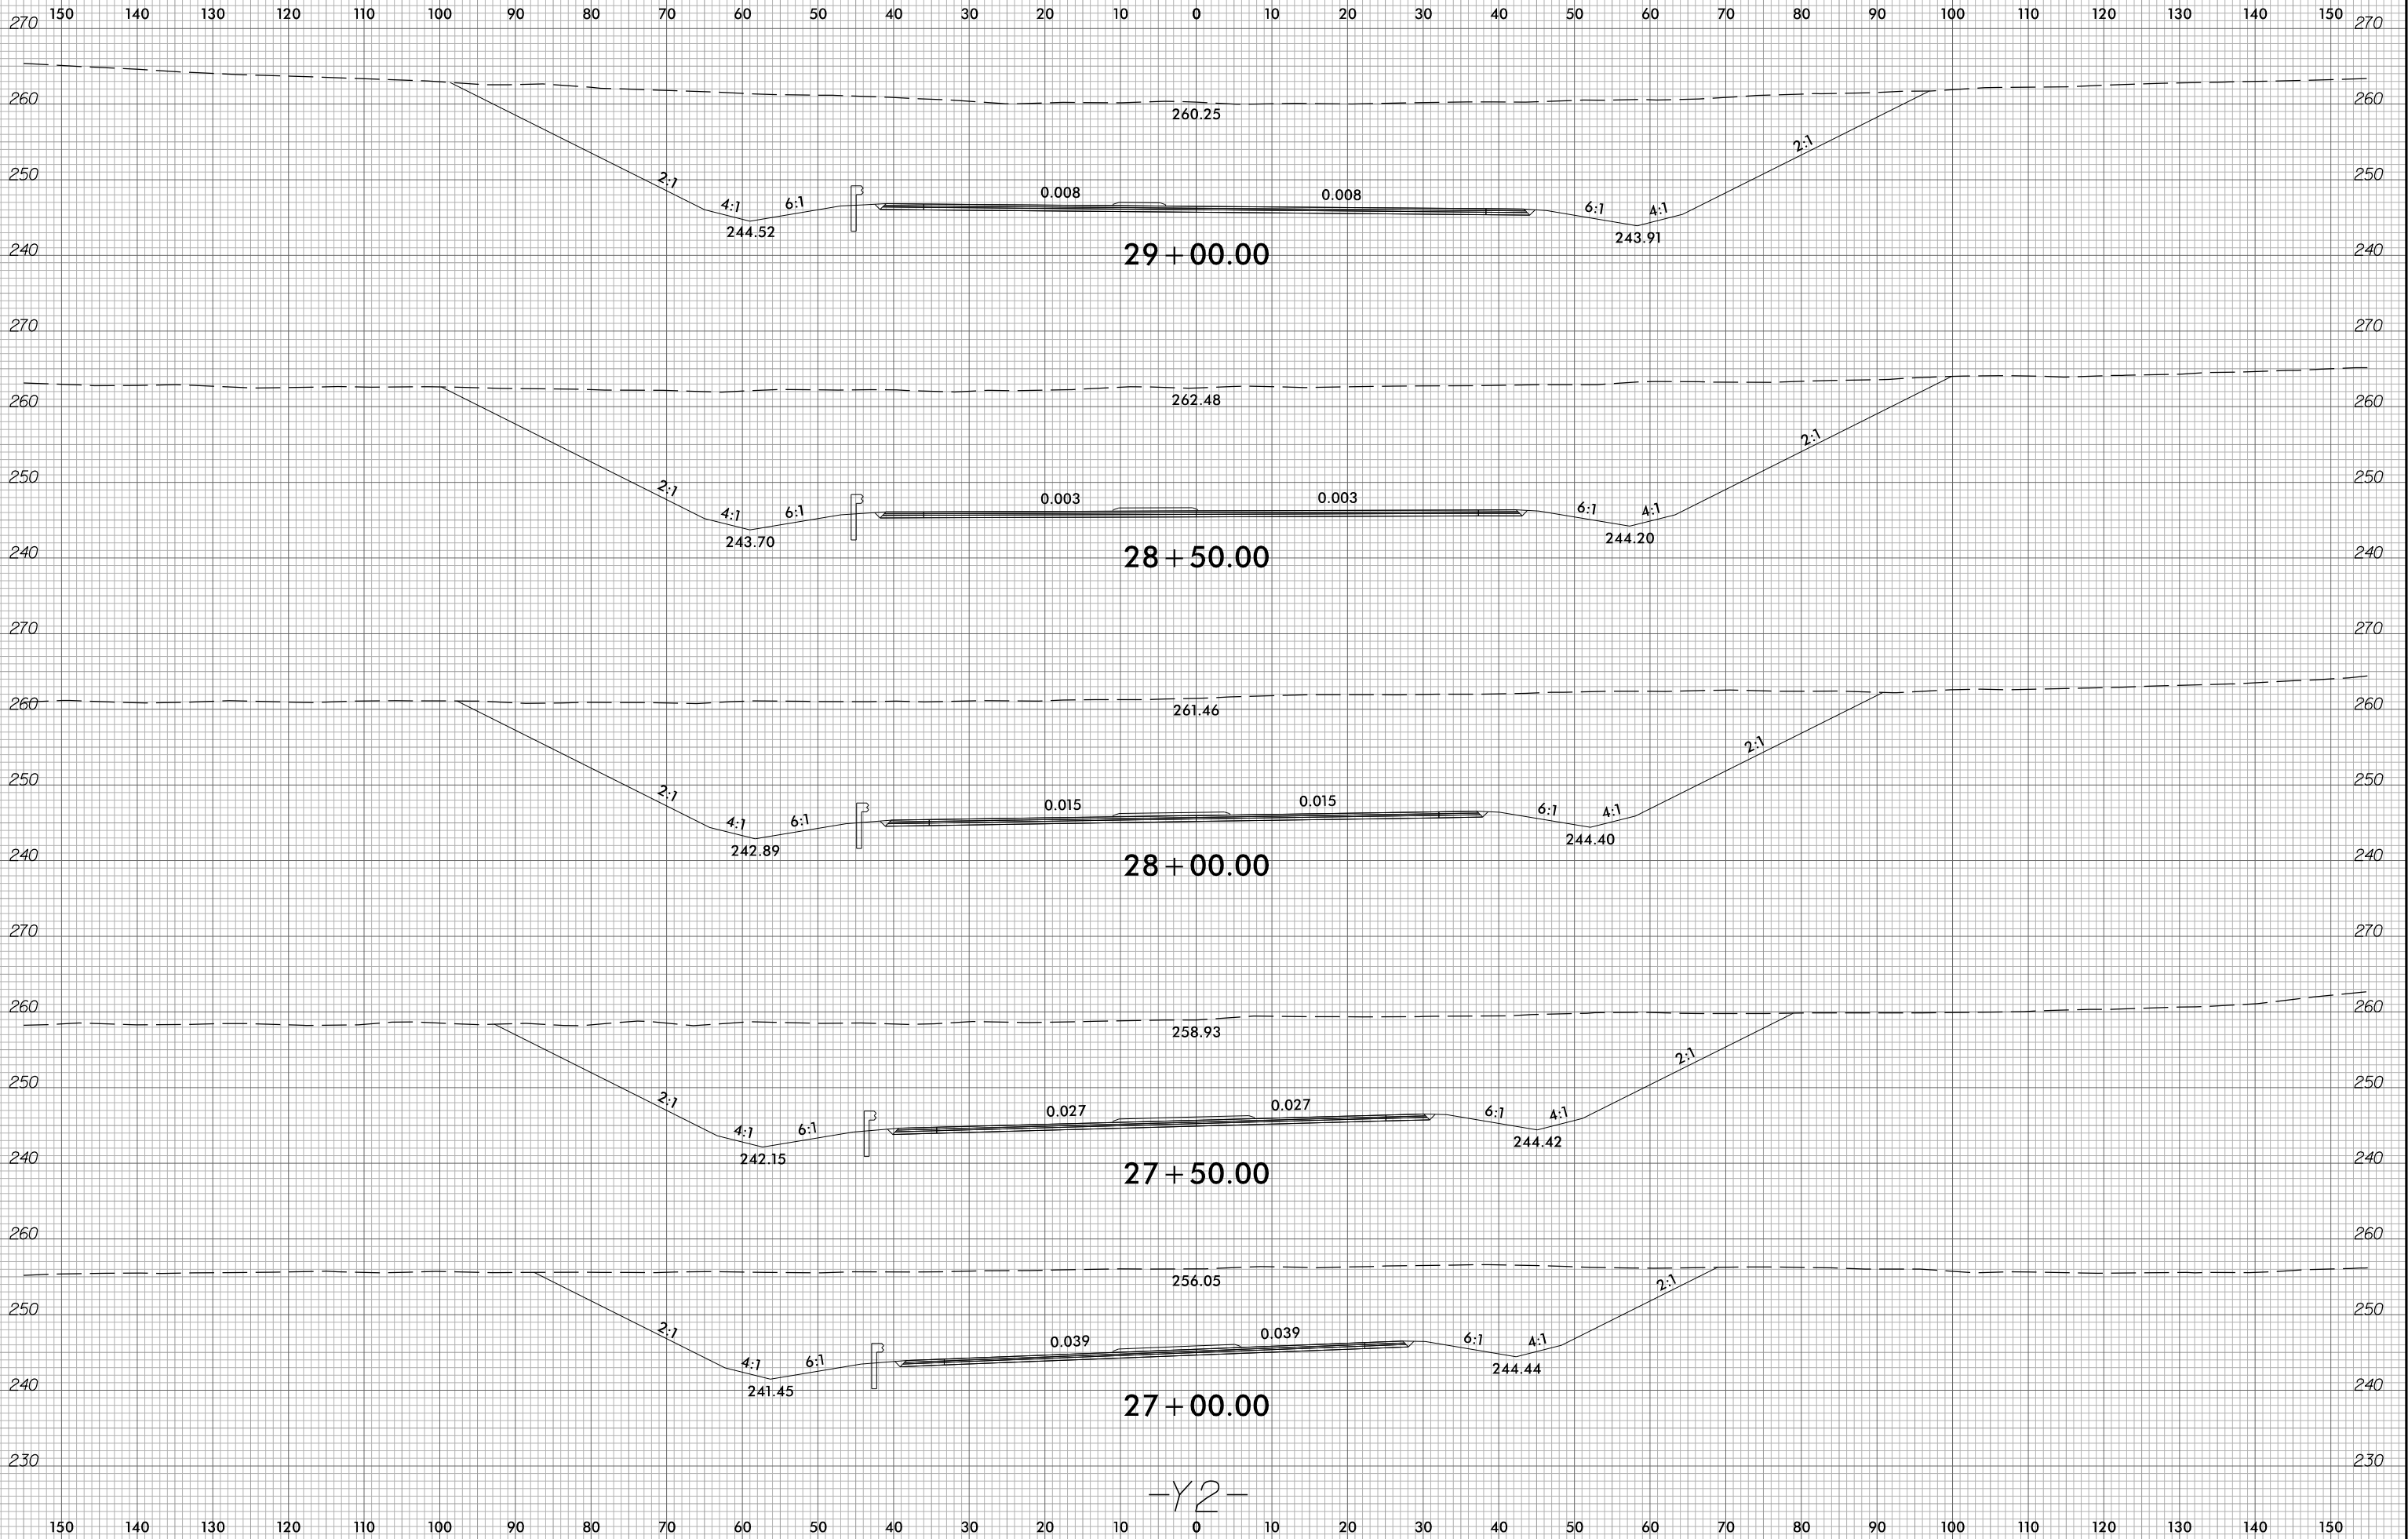

-Y2-

2/2/2023  
U-5748-R.dwg  
pat-ick.mcferson