


6/23/16

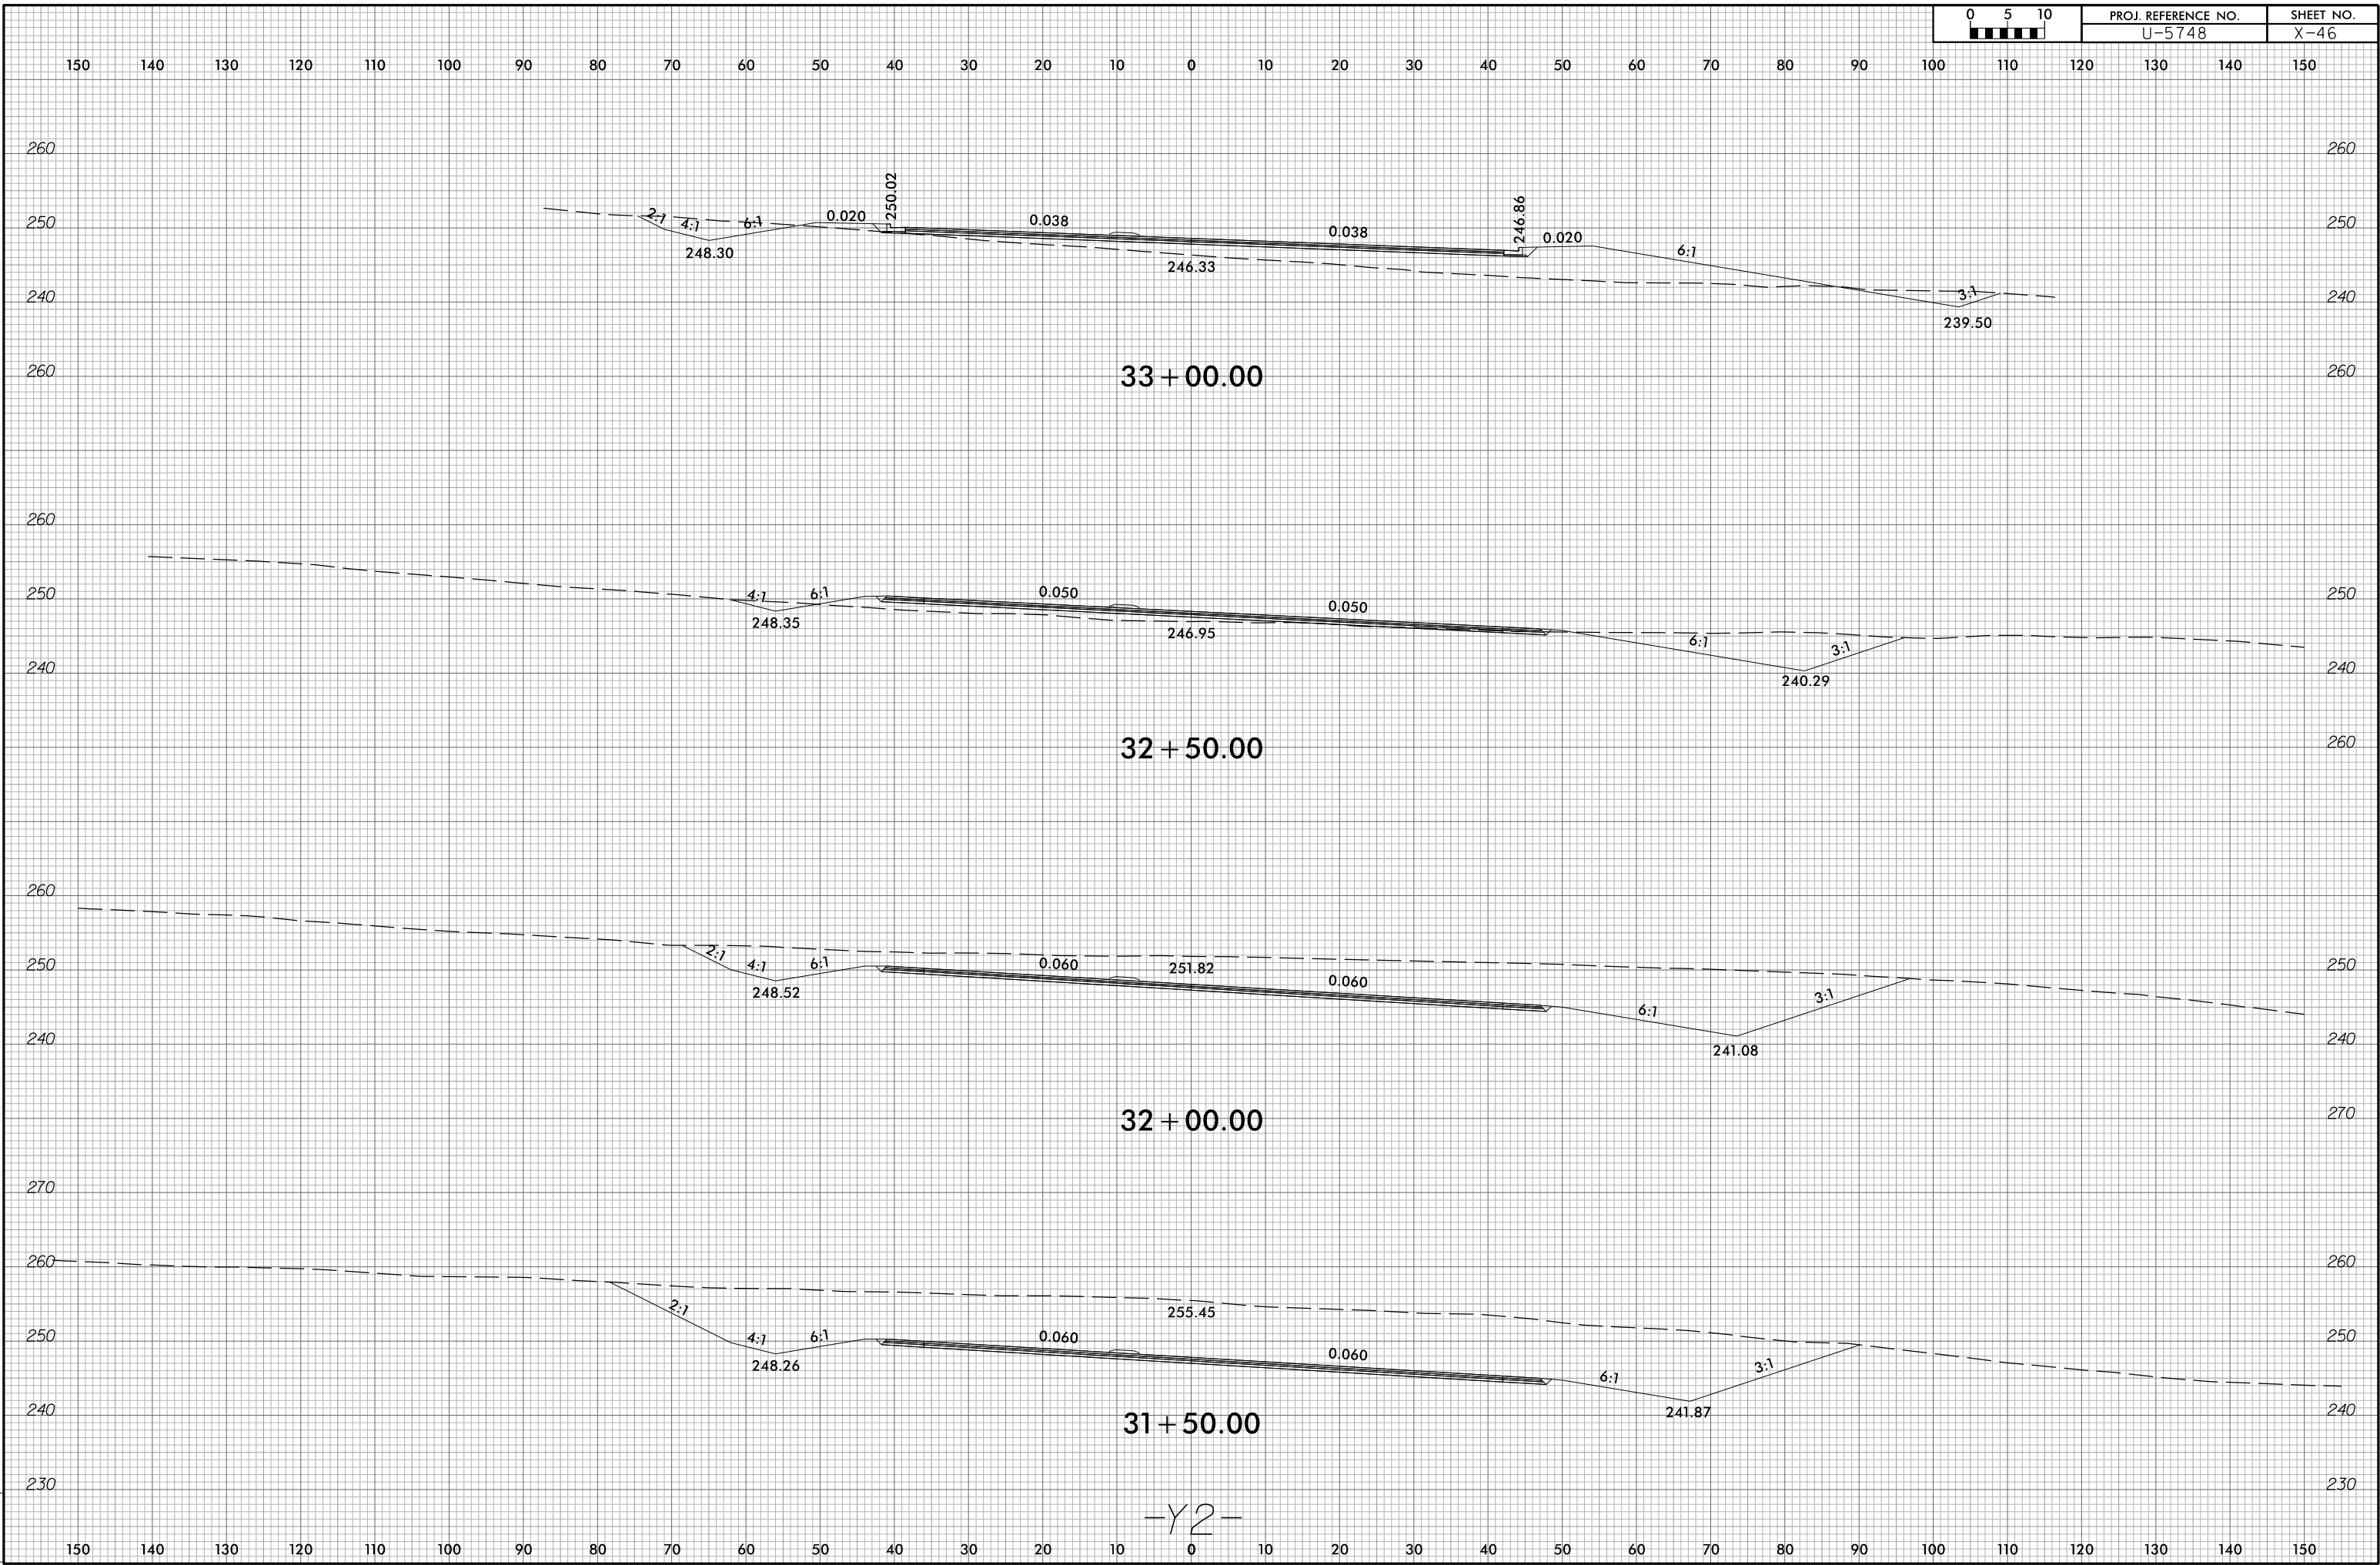

-Y2-

2/2/2023
U-5748-R.dwg
patrick.mcfarson