


6/23/16

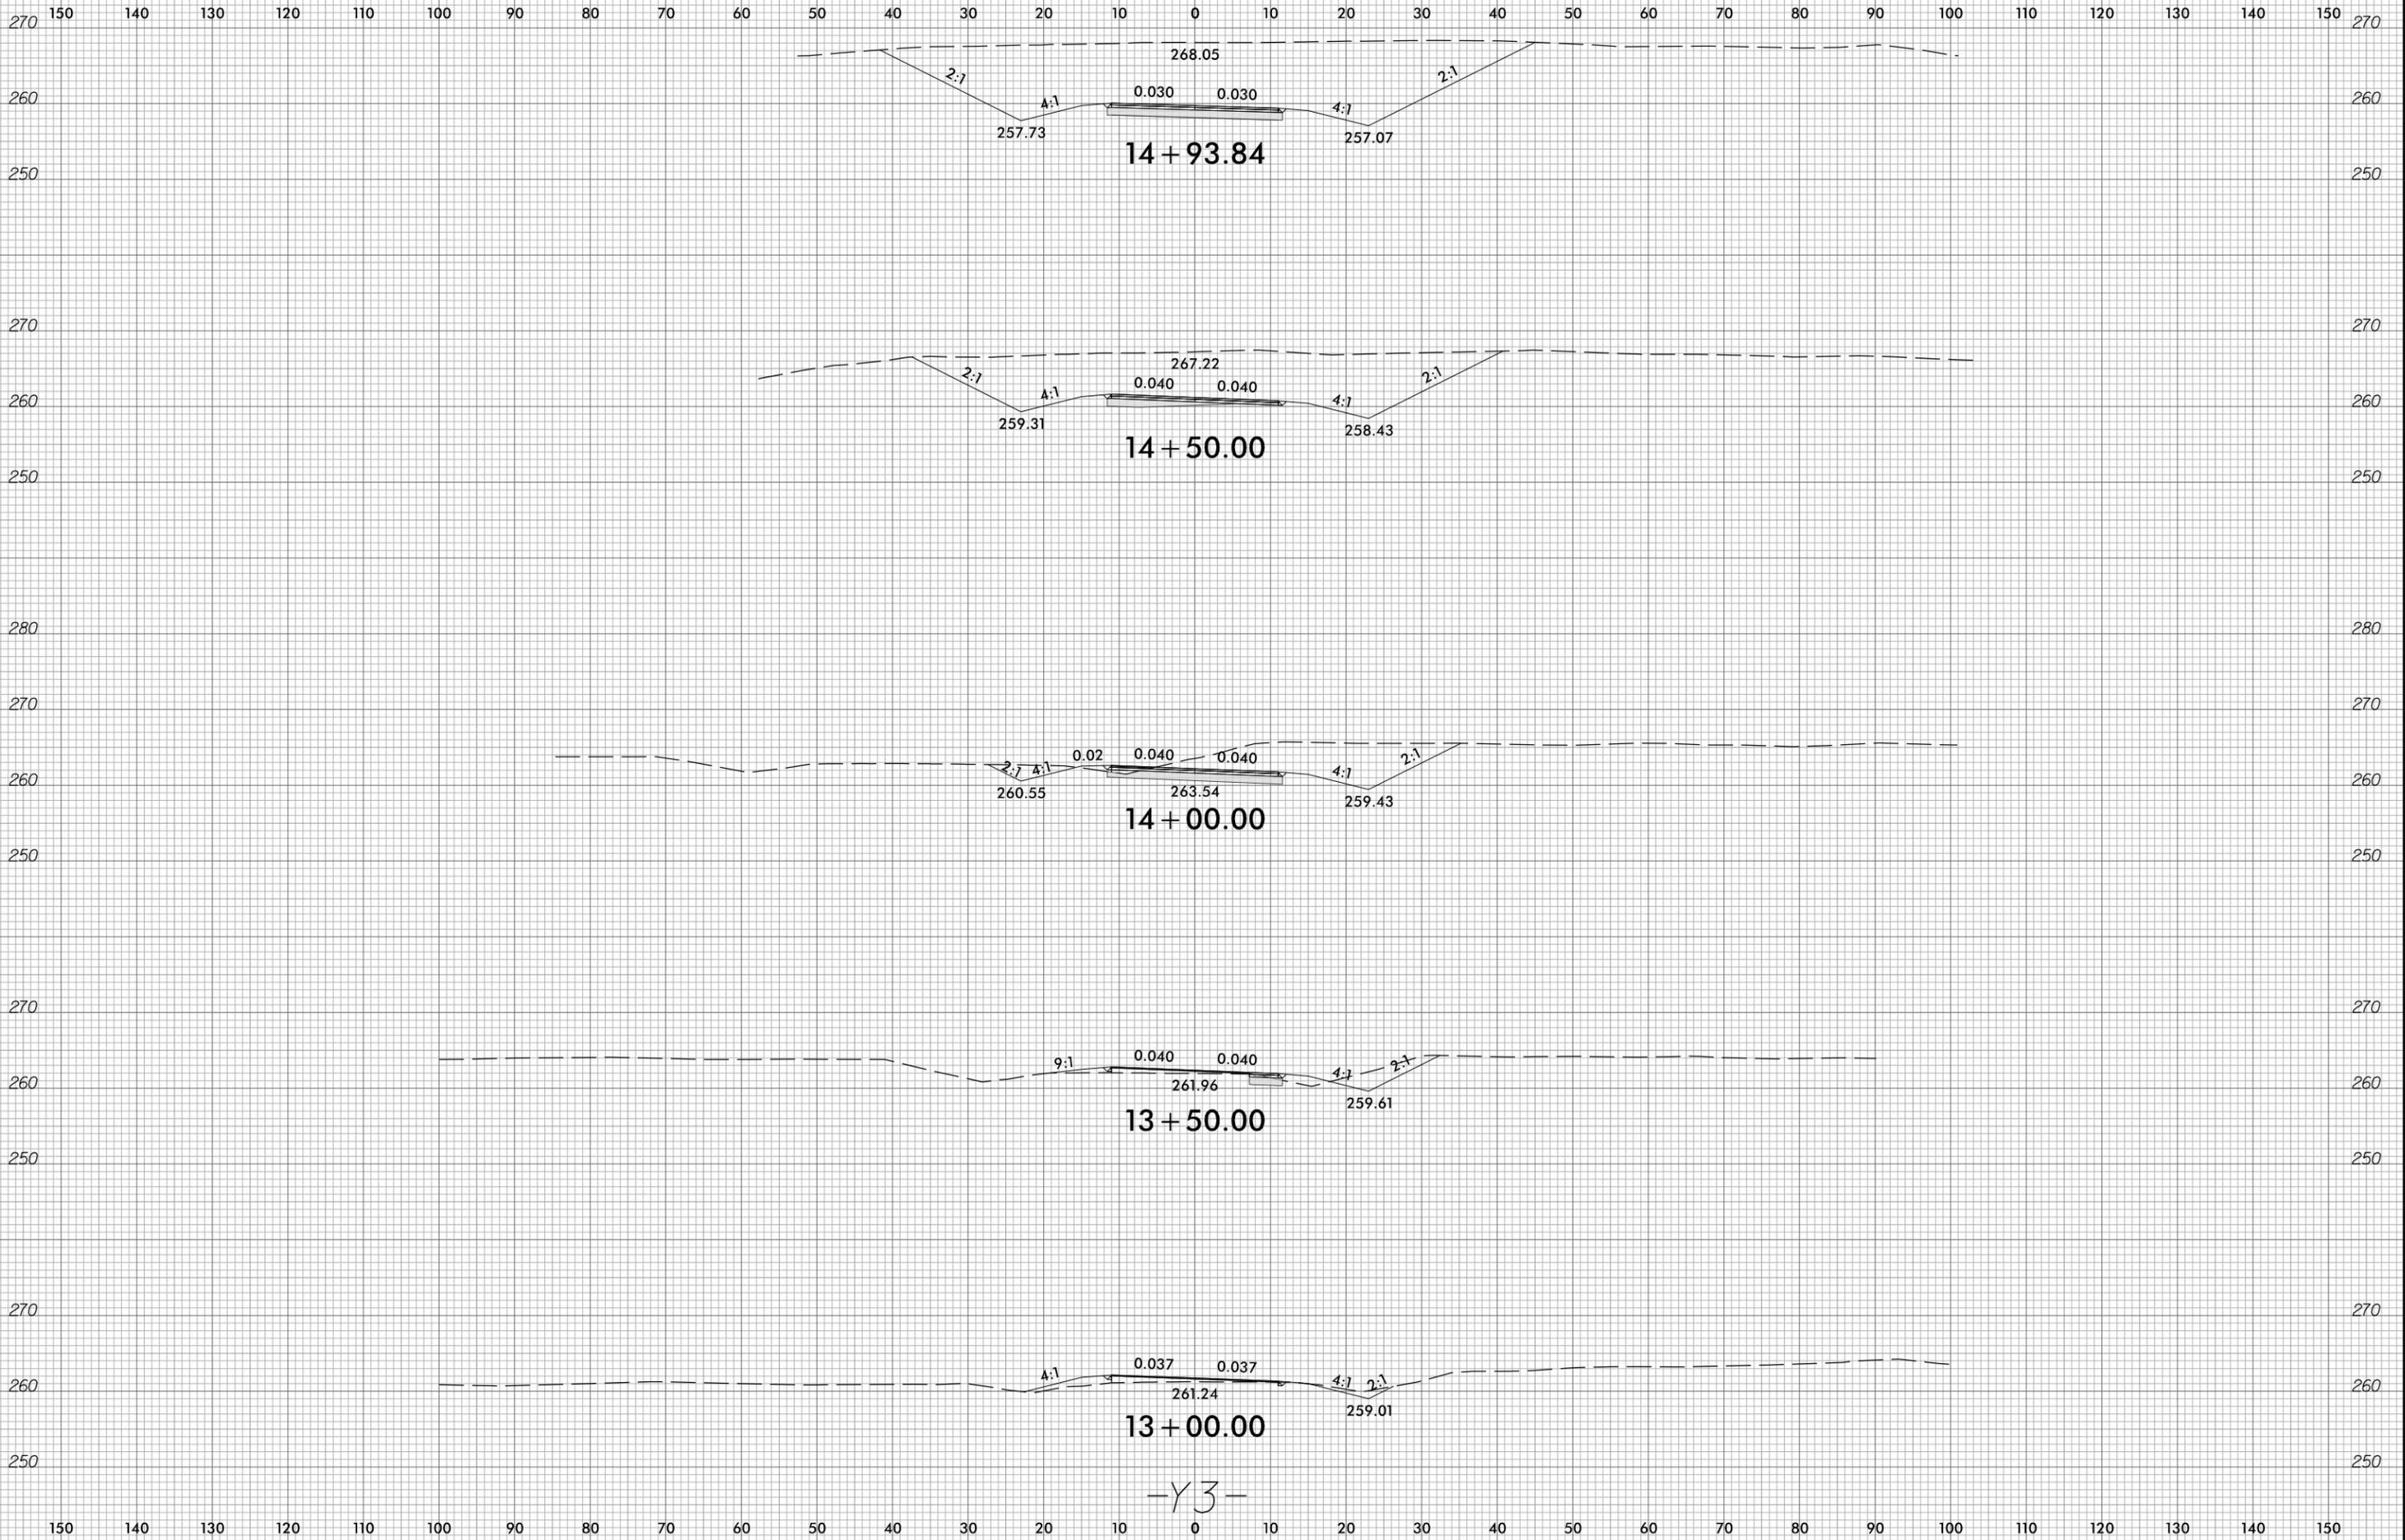

2/2/2023  
U-5748-R.dwg  
patrick.mcfarson

-Y3-