


6/23/16

0 5 10	PROJ. REFERENCE NO.	SHEET NO.
	U-5748	X-55

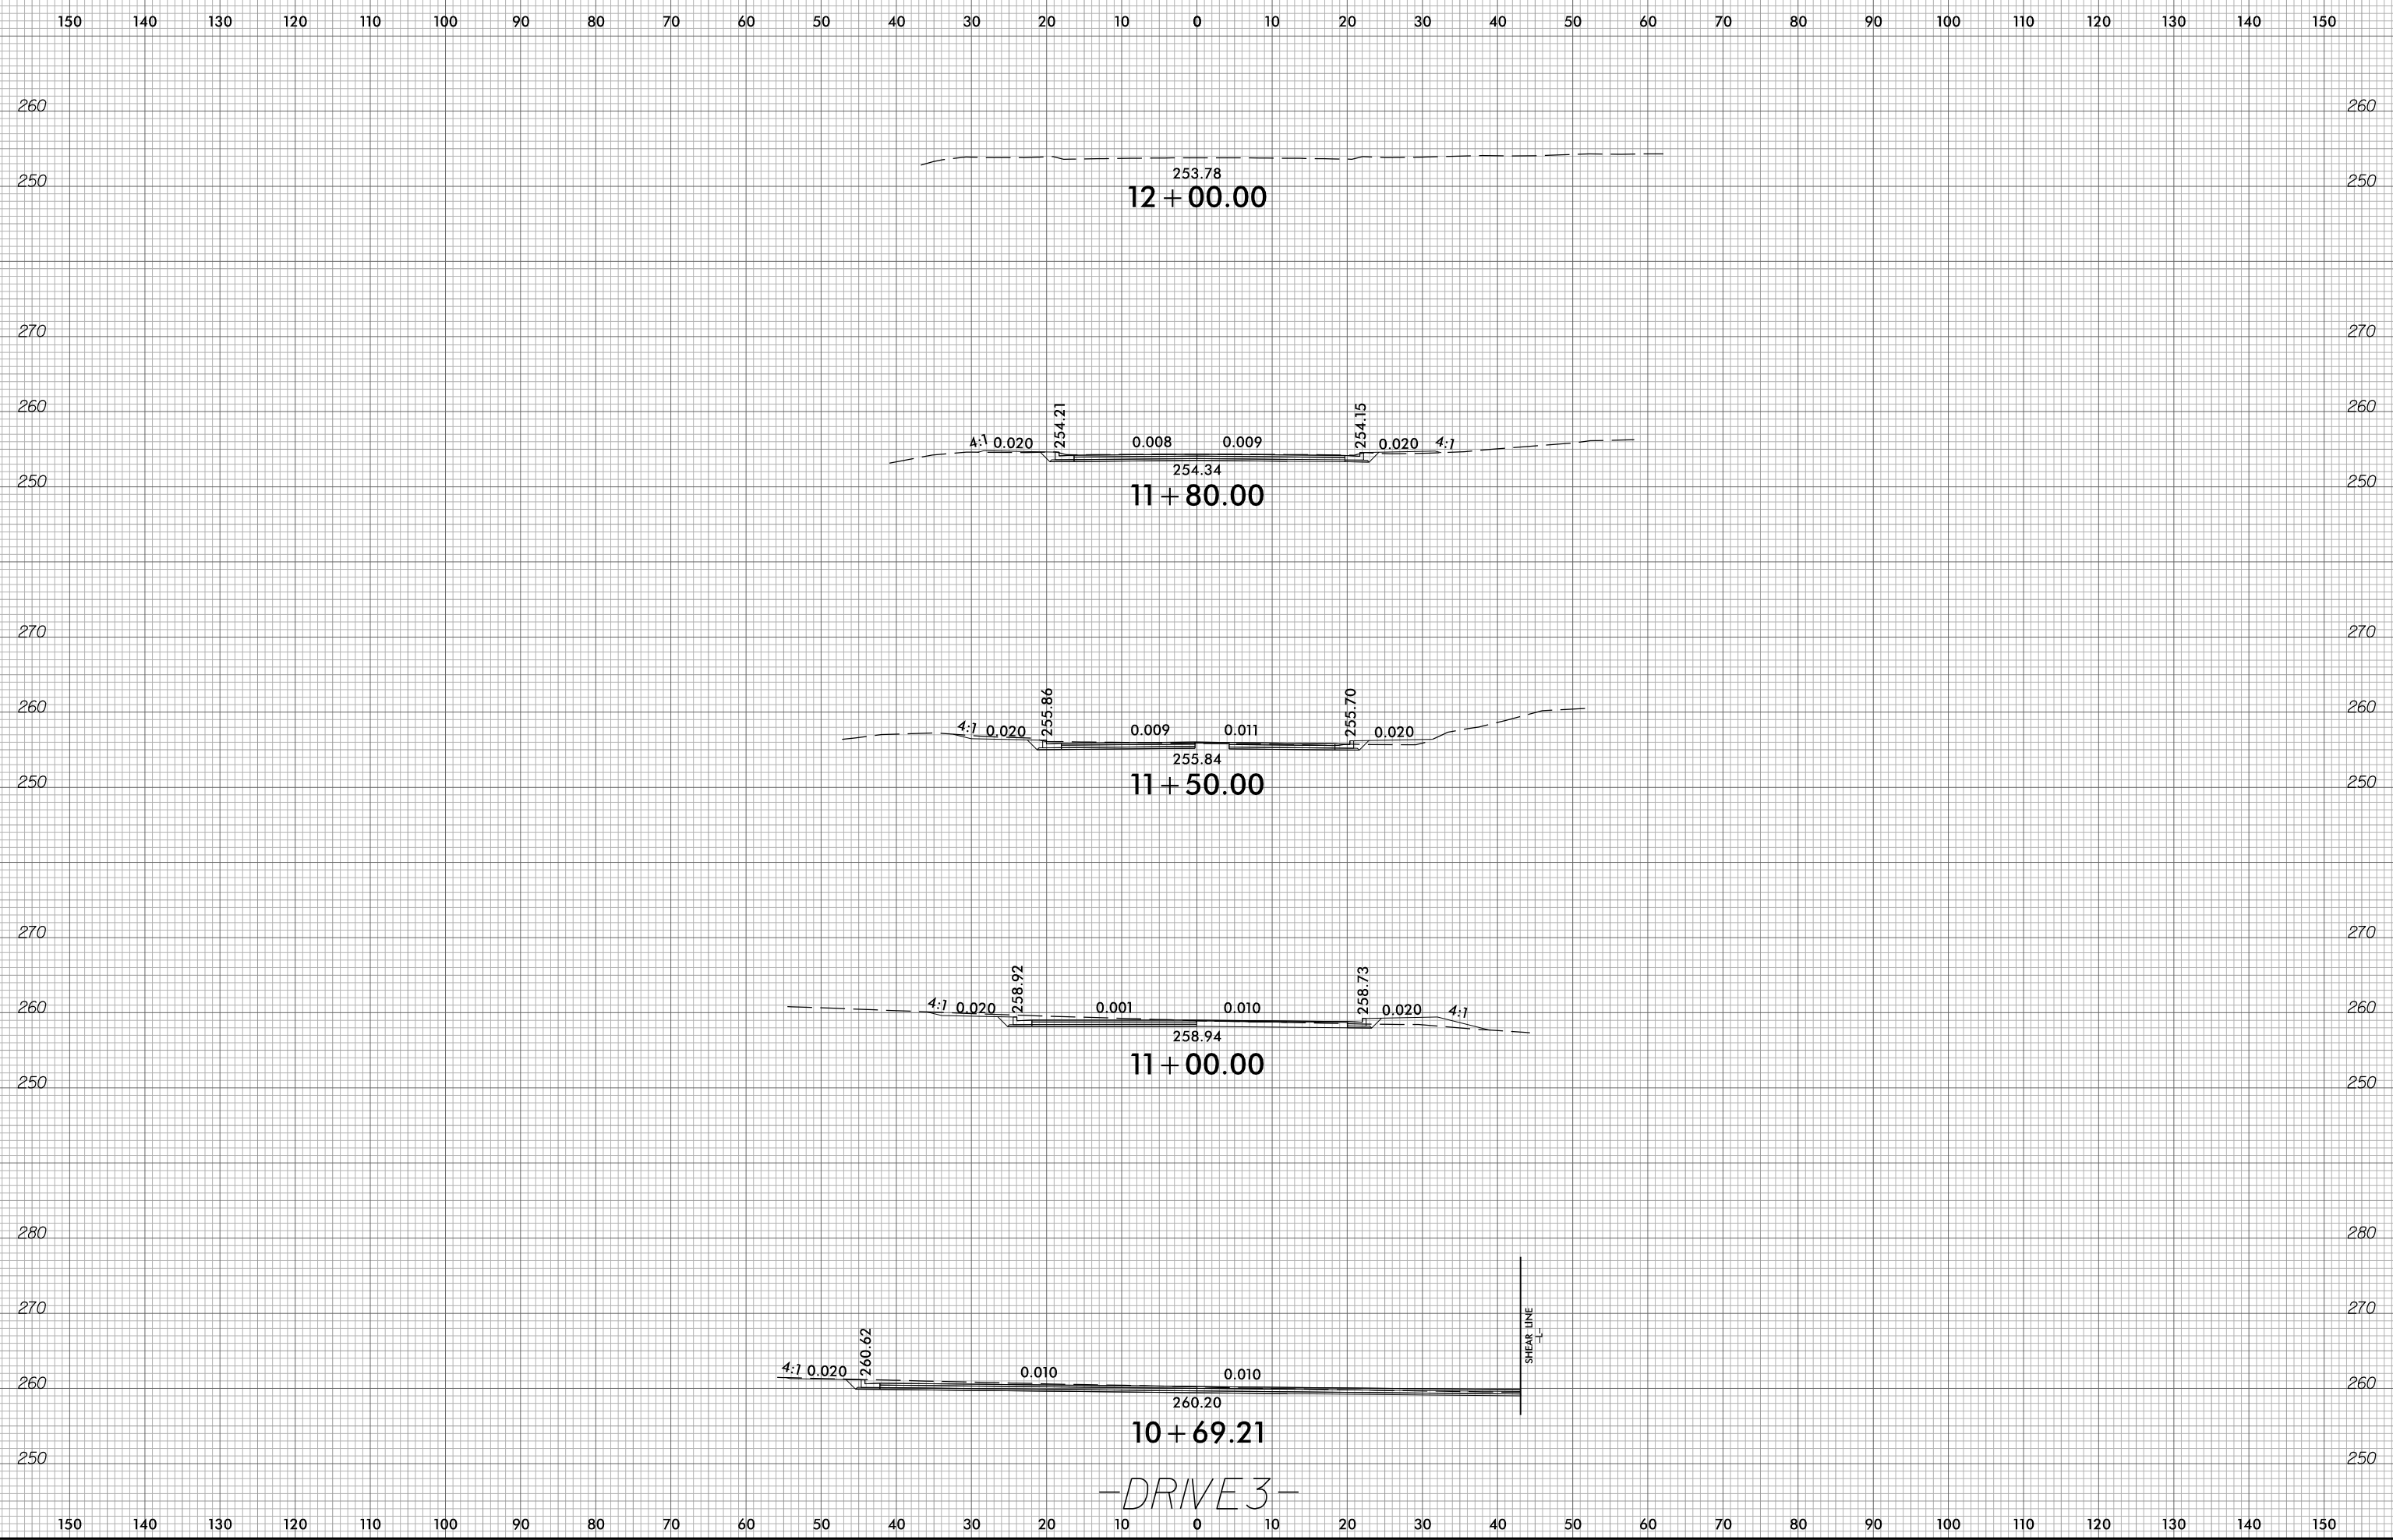

2/2/2023
15748_Rdu_xpl_DRIVE3.dgn
patrick.mcferson