


6/23/16



PROJ. REFERENCE NO.	SHEET NO.
U-5748	X-66

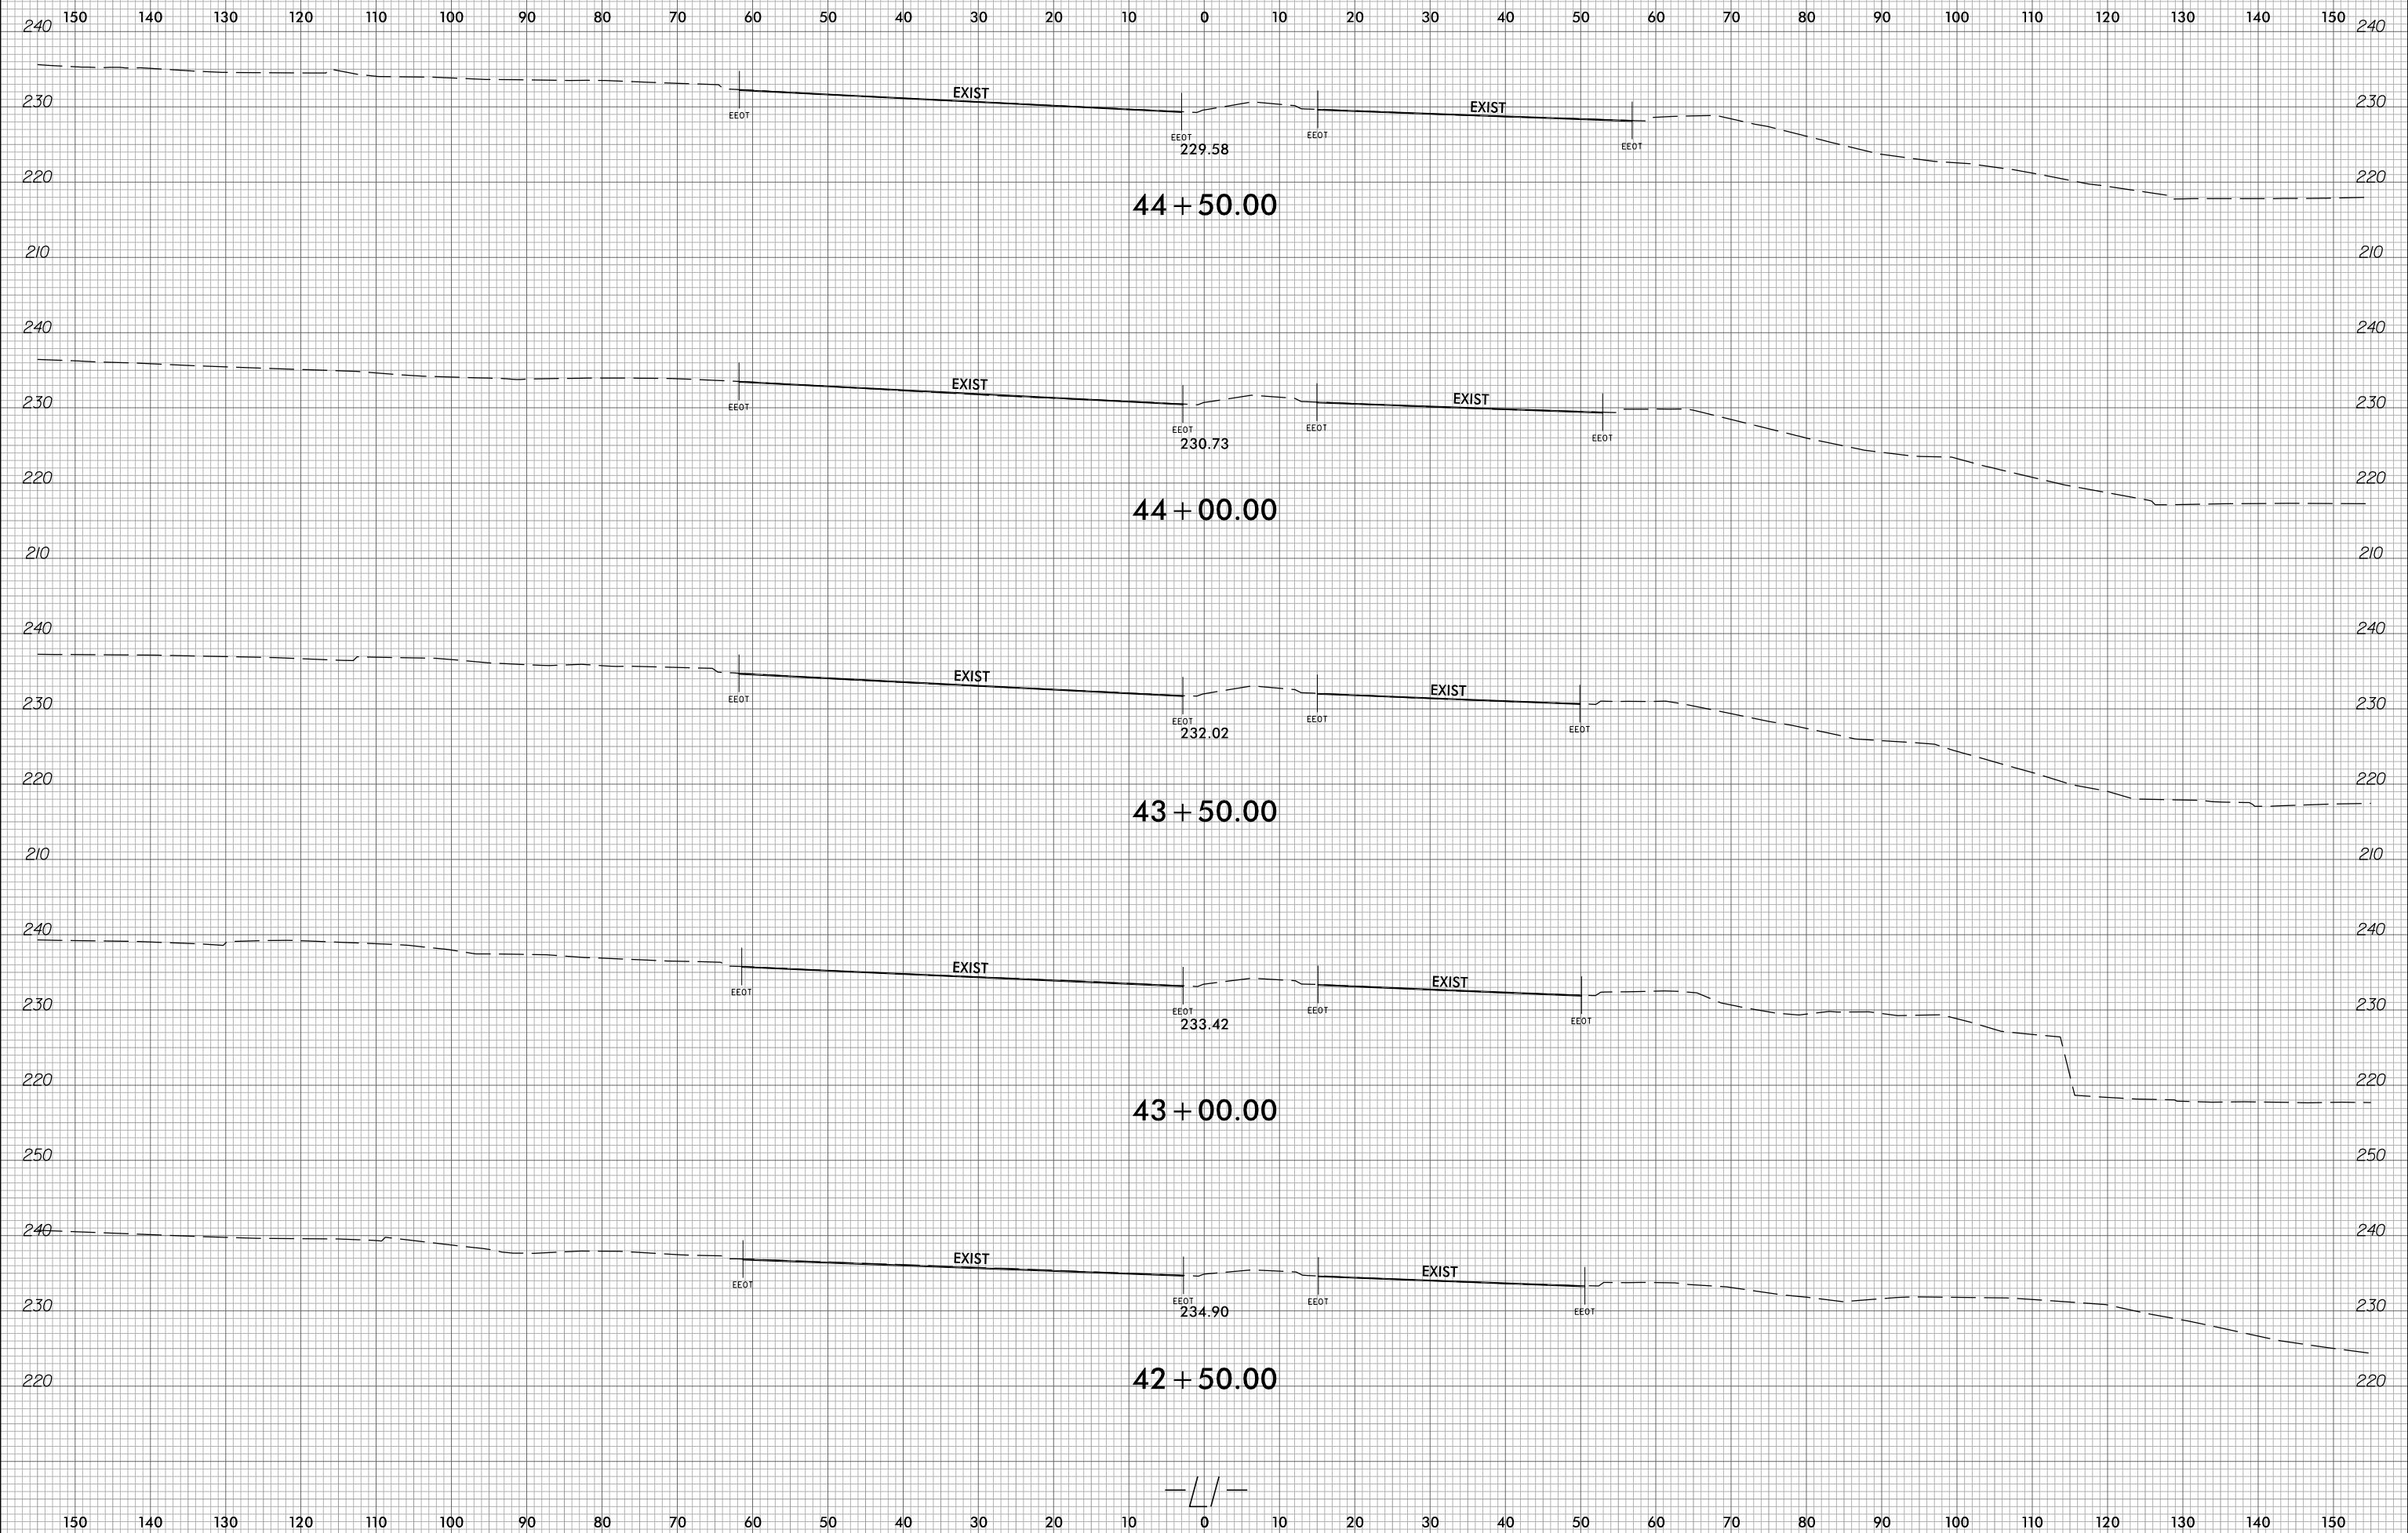

2/2/2023
05748_rdy_xpl.l1
patric.mcferson

