


6/23/16



PROJ. REFERENCE NO.	SHEET NO.
U-5748	X-73

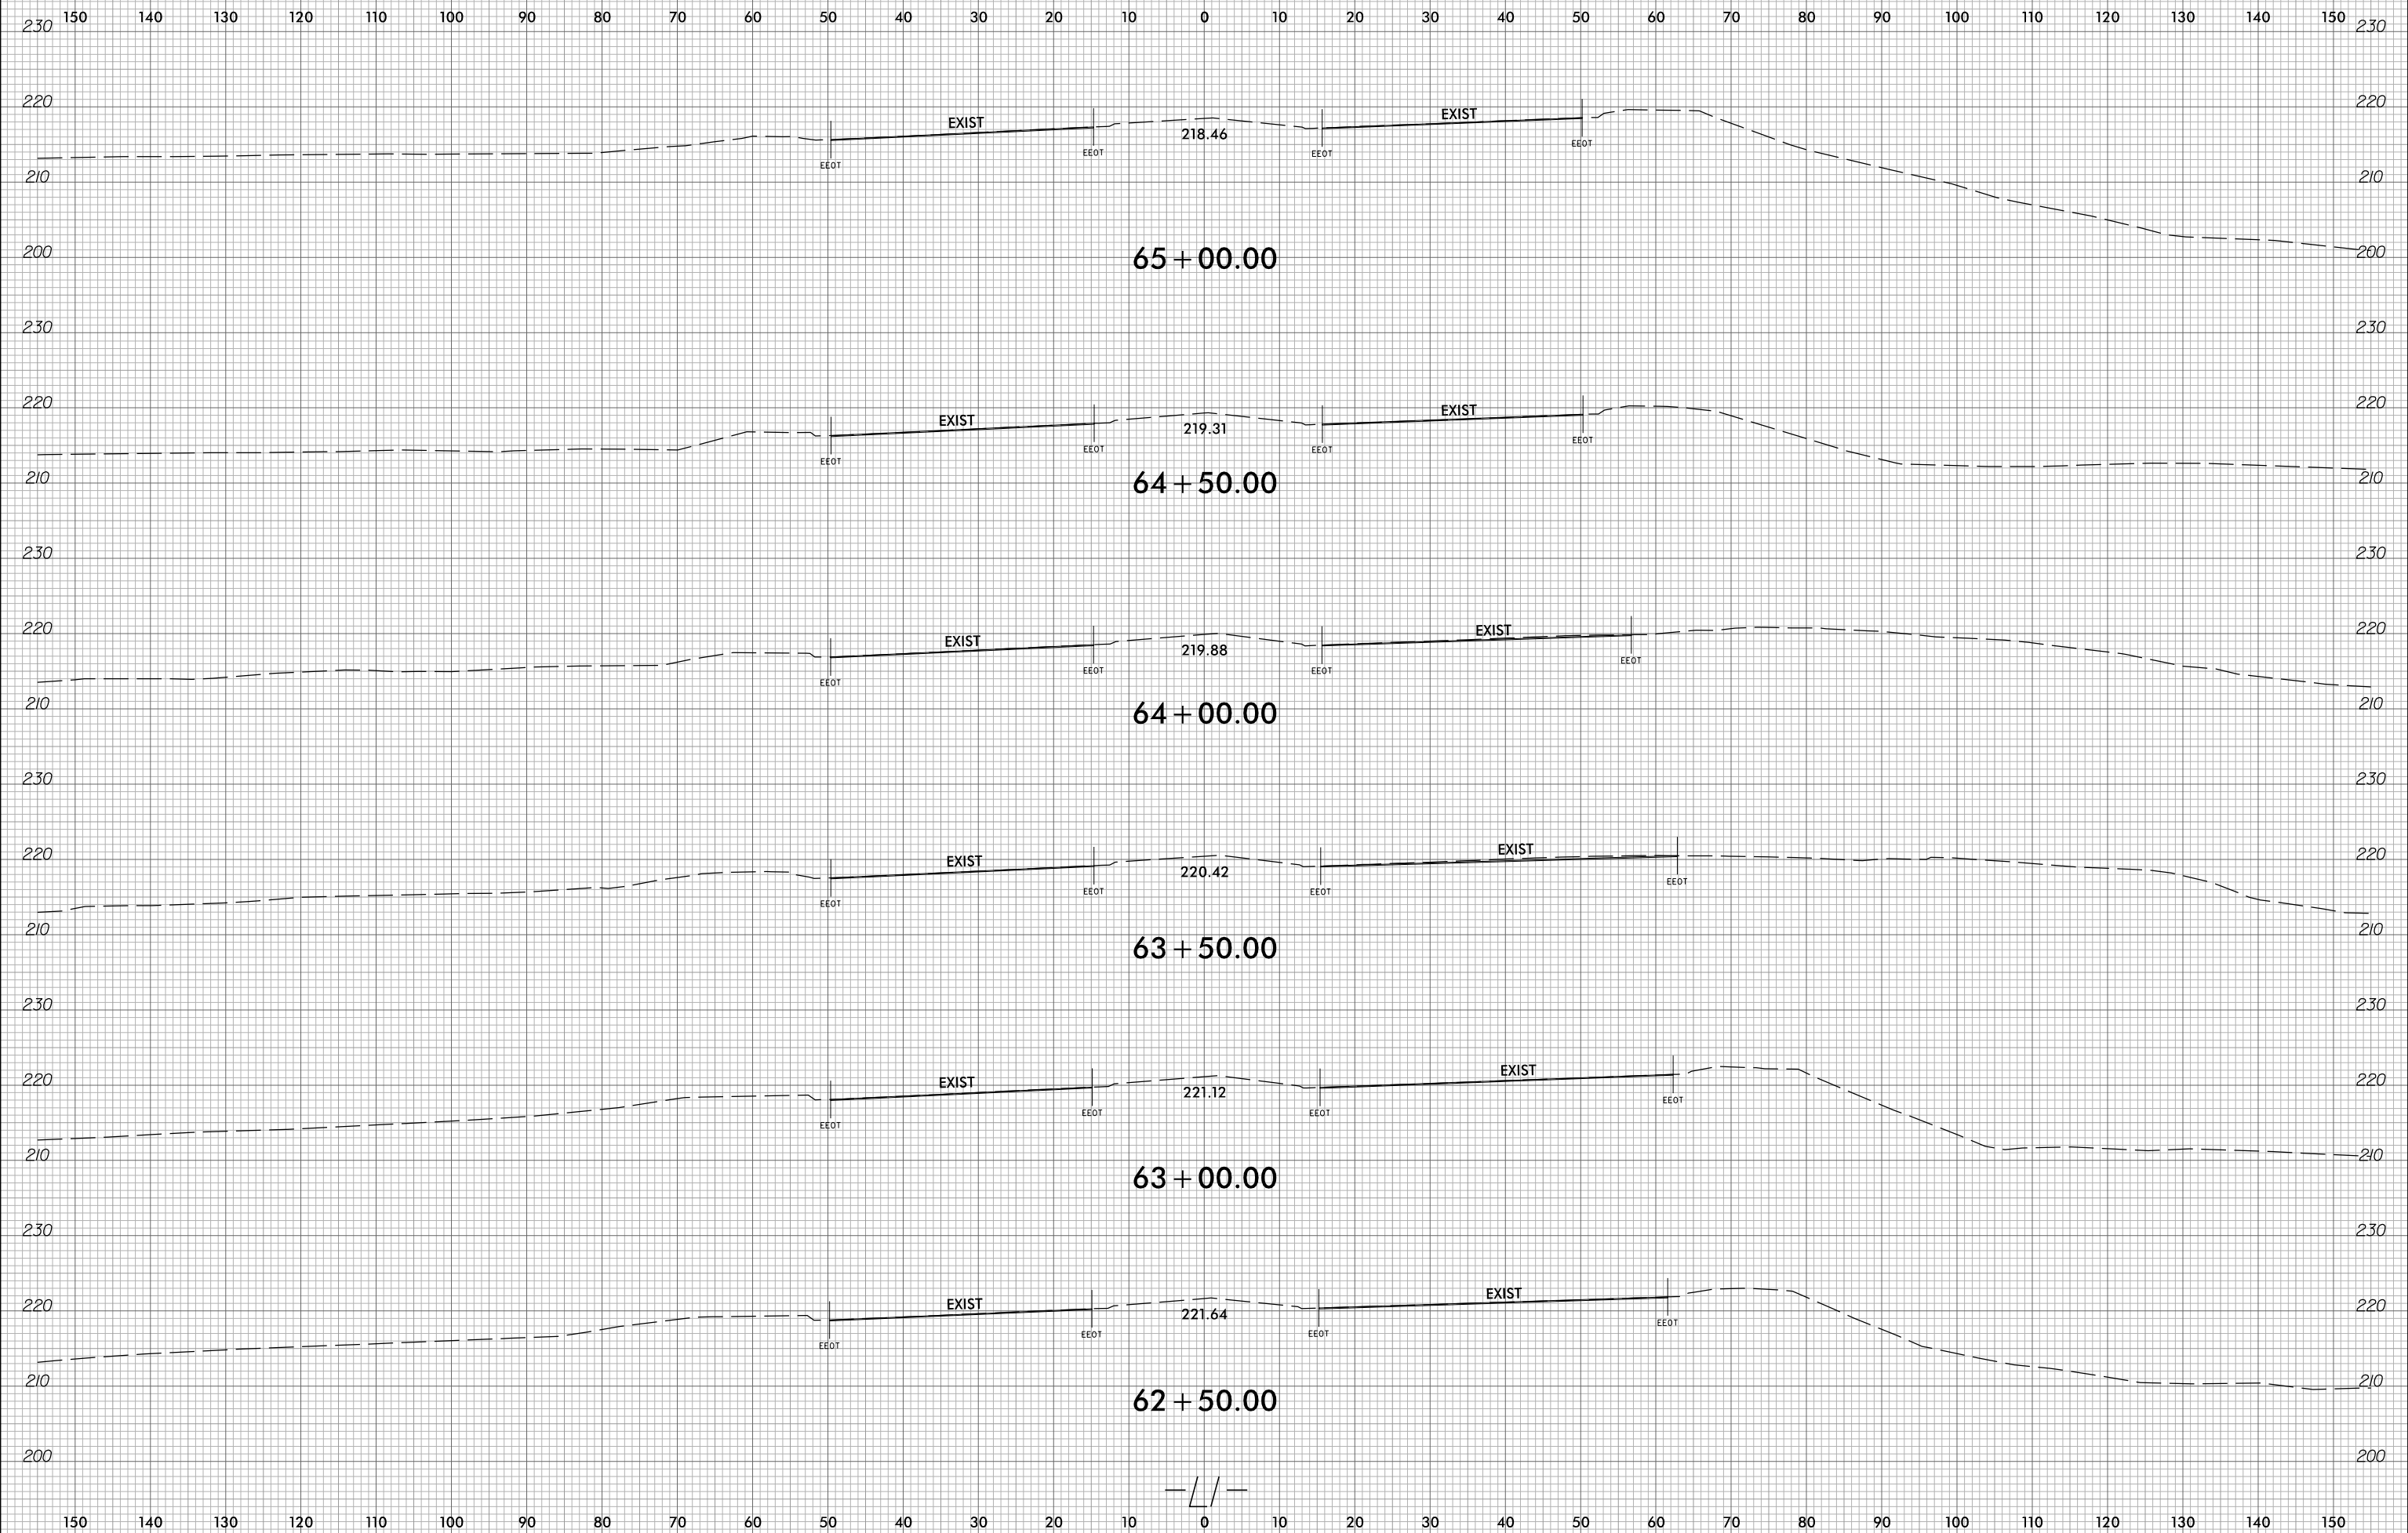

2/2/2023  
05748\_rdy\_xpl.l1  
patrick.mcferson

