


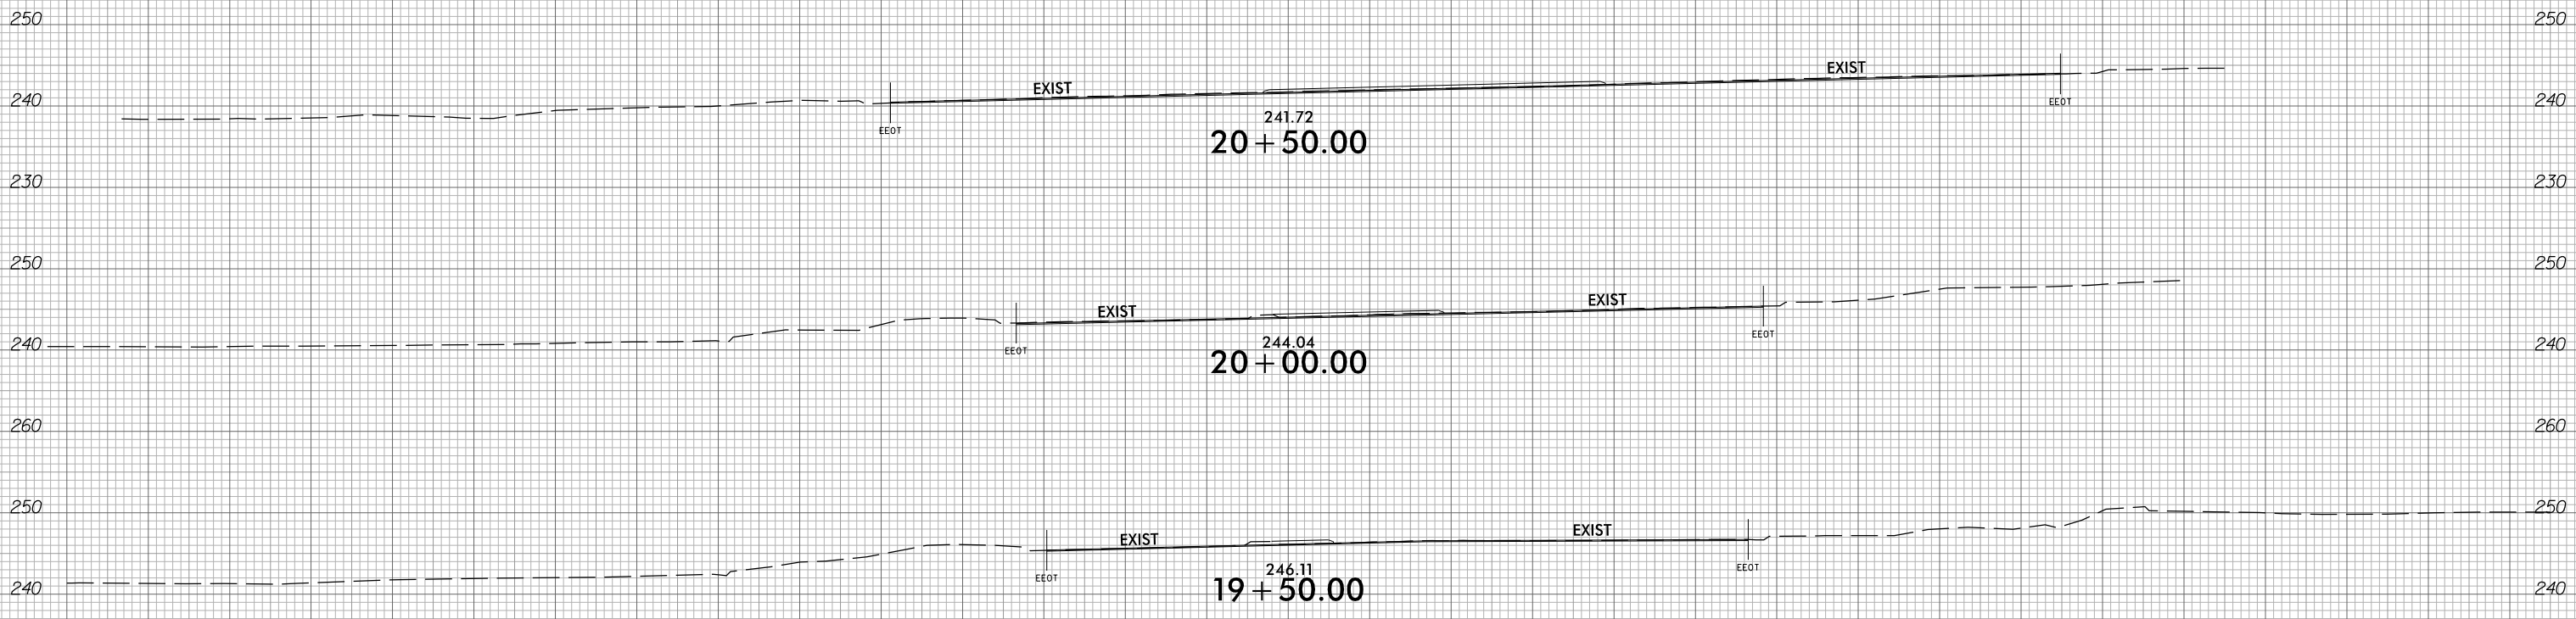

150 140 130 120 110 100 90 80 70 60 50 40 30 20 10 0 10 20 30 40 50 60 70 80 90 100 110 120 130 140 150



-Y6-

150 140 130 120 110 100 90 80 70 60 50 40 30 20 10 0 10 20 30 40 50 60 70 80 90 100 110 120 130 140 150

2/2/2023
p:\aecom\ra-pw\ben\lej.com\AECOM_DS21_NA_2020\Documents\60509754-U-5748 Ligon Mill\900-CAD GIS\910-CAD\70-NCDDT_TIP\Roadway\CorridorModeling\U5748_rdy_xpl_Y6.dgn
patric.kim@aes.com