


6/23/16

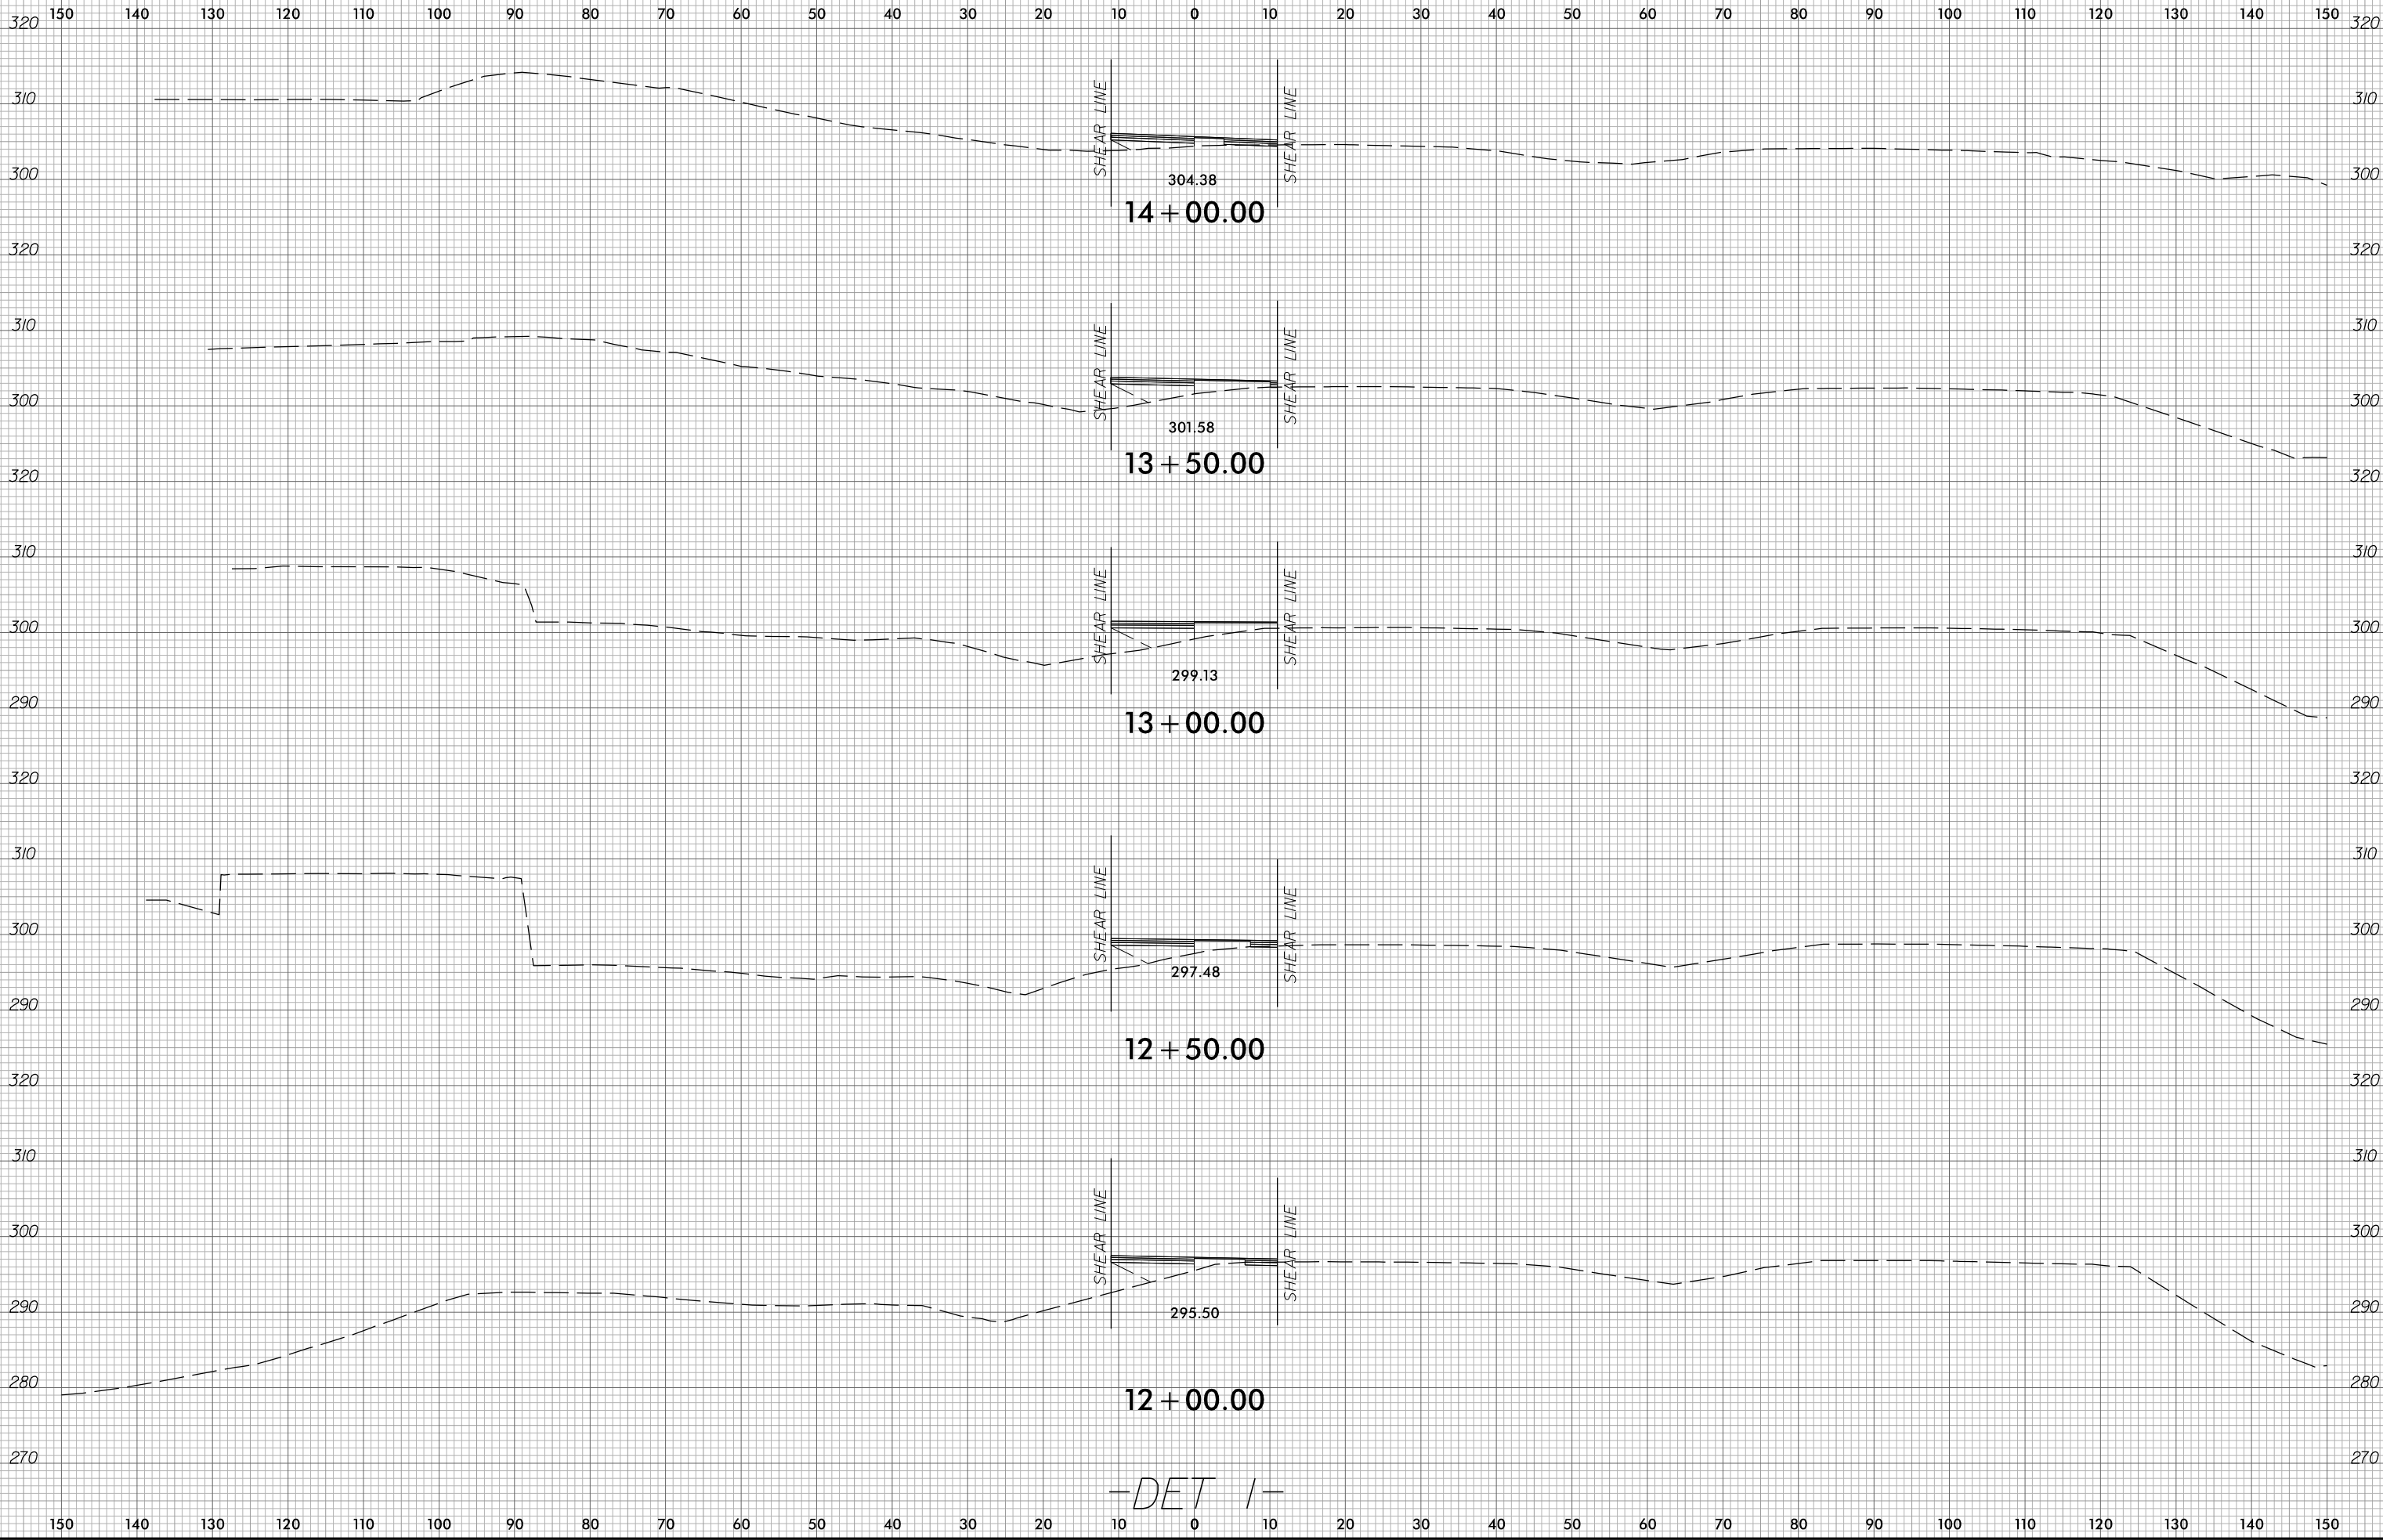

-DET 1-

2/2/2023
15748.dwg_xpl_DET1.dgn
pat-ick.mcferson