


6/23/16

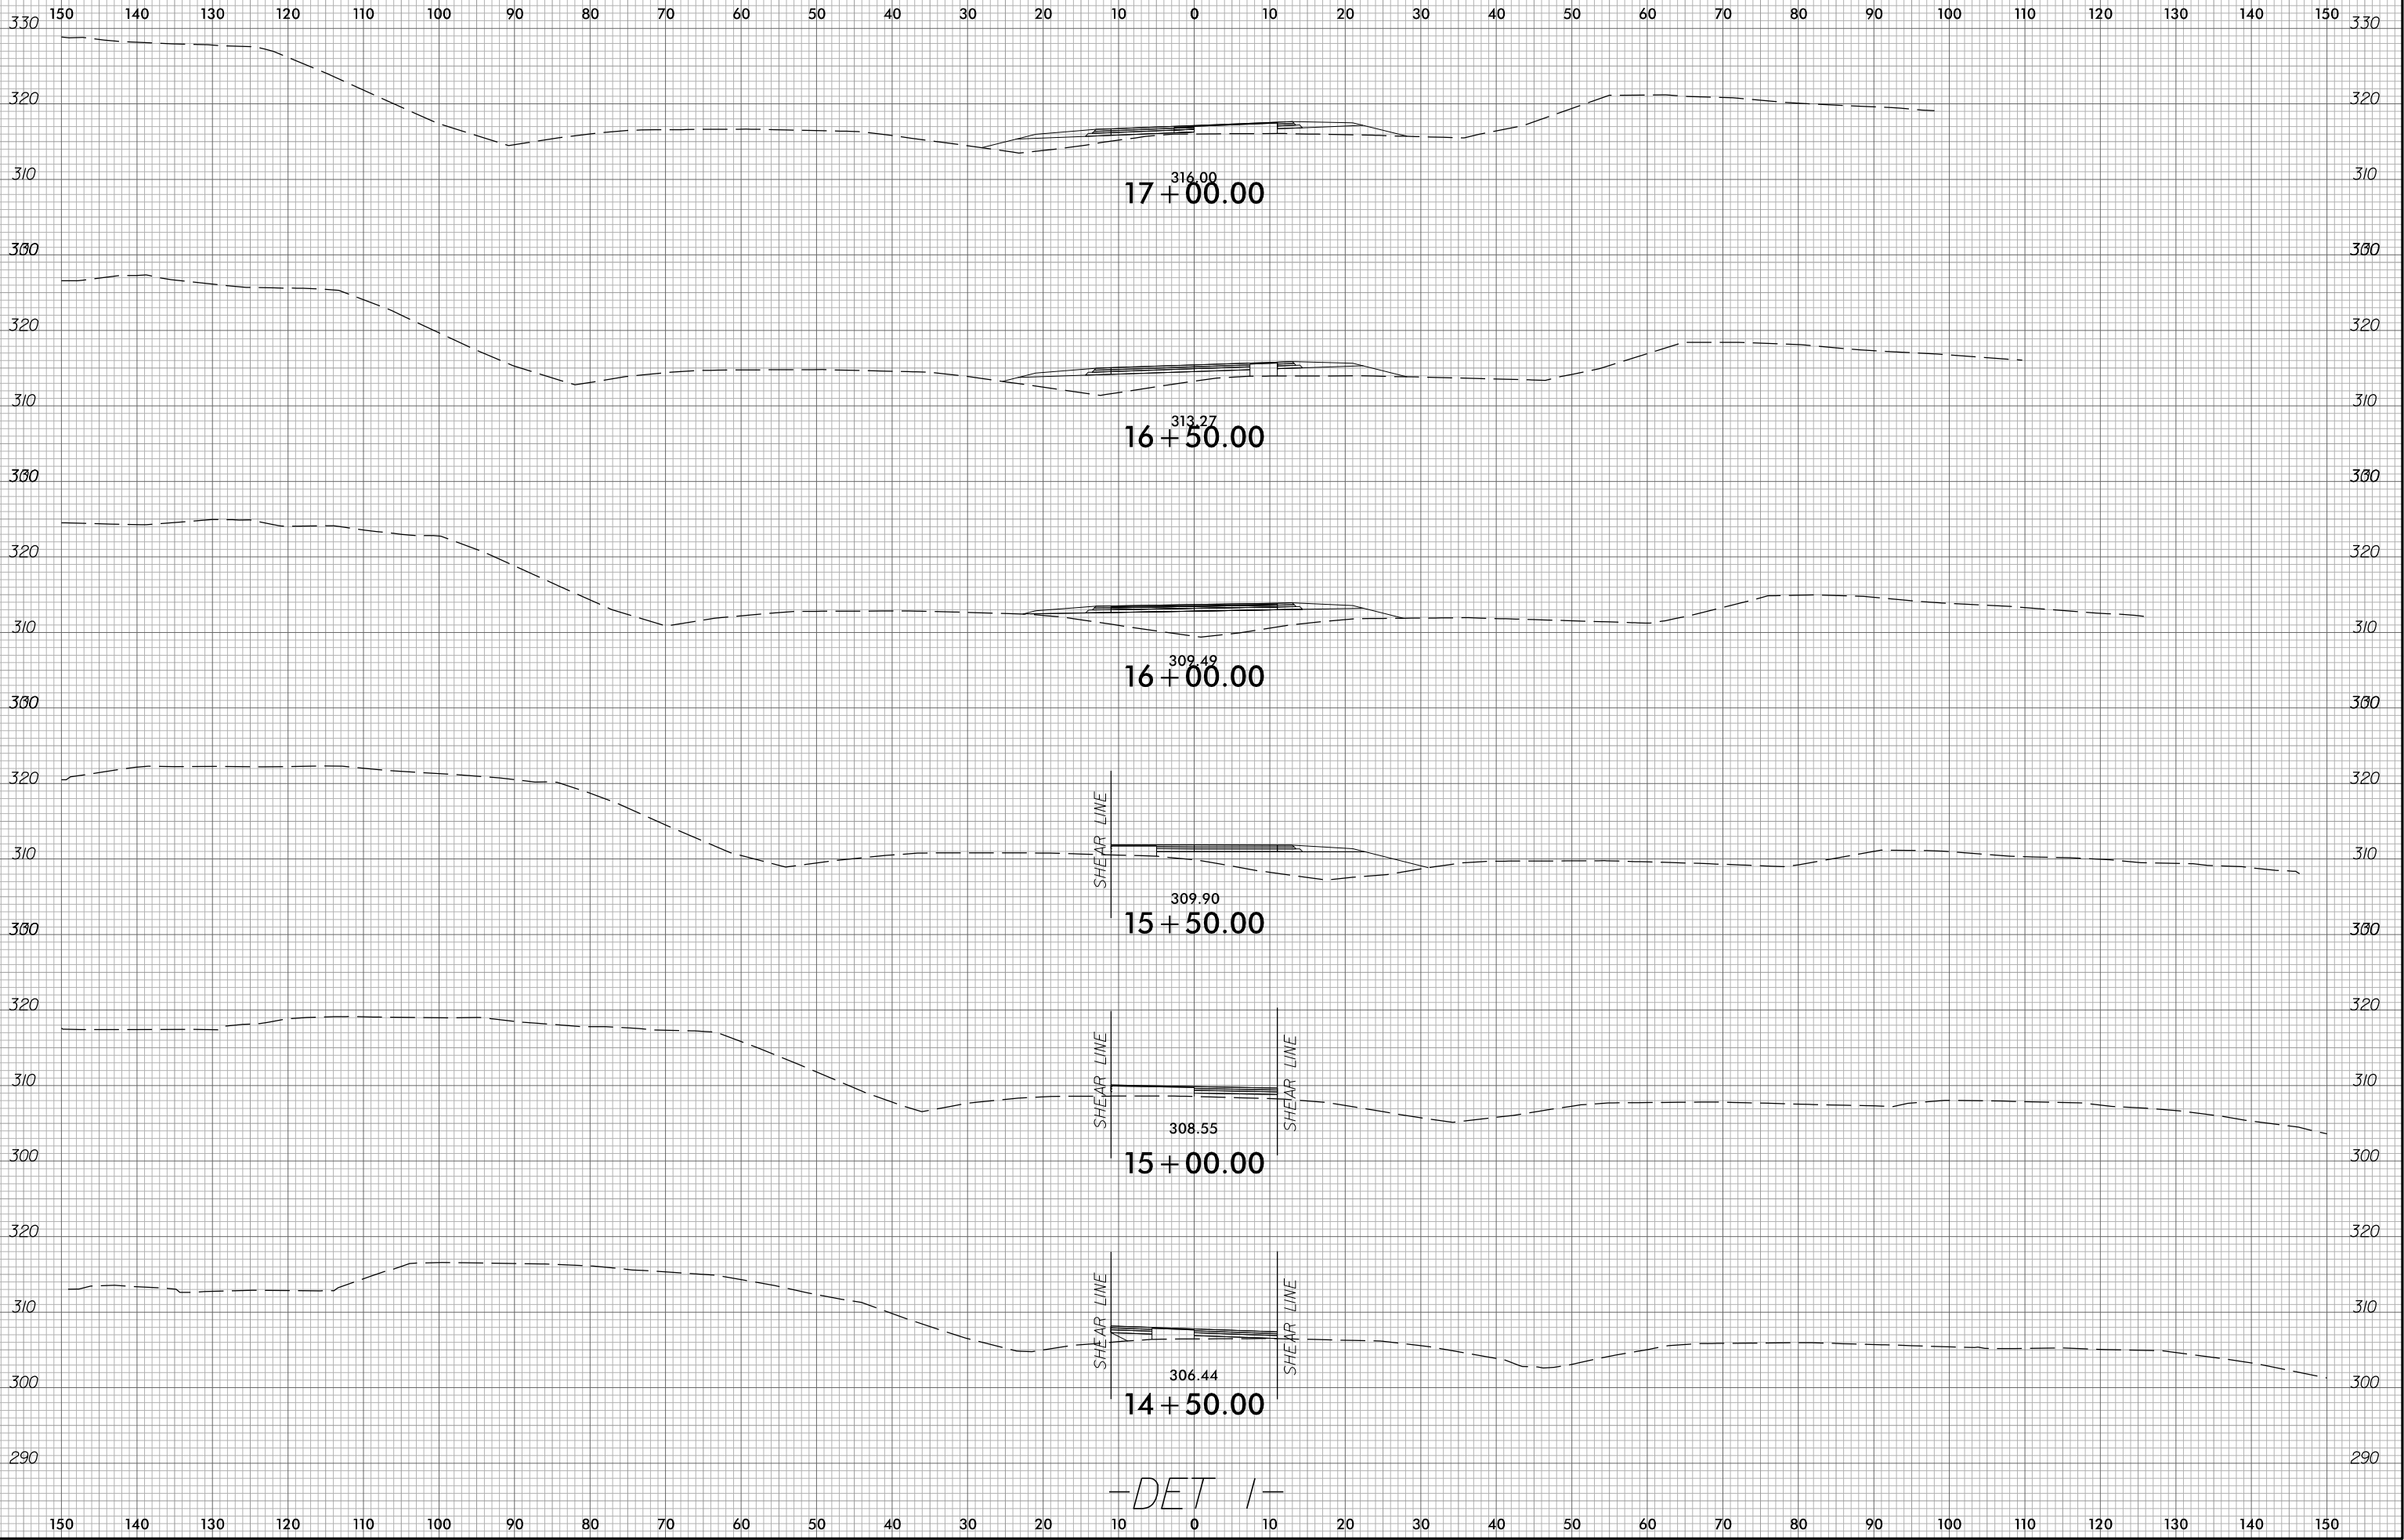

-DET 1-

2/2/2023  
U-5748.dwg, xpl\_DET1.dgn  
patrick.mcferson