



DATE: 2/9/2023
TIME: 12:34:53 PM

USER: c:\pwworking\john.c.morrison\my documents\60609754-U-5748 Upon Milling-CAD GIS\910-CAD\70_MCDOT_TIP\Structures\04 Drawings\40_013_U-5748_SML_SEAL_S1-06_91021

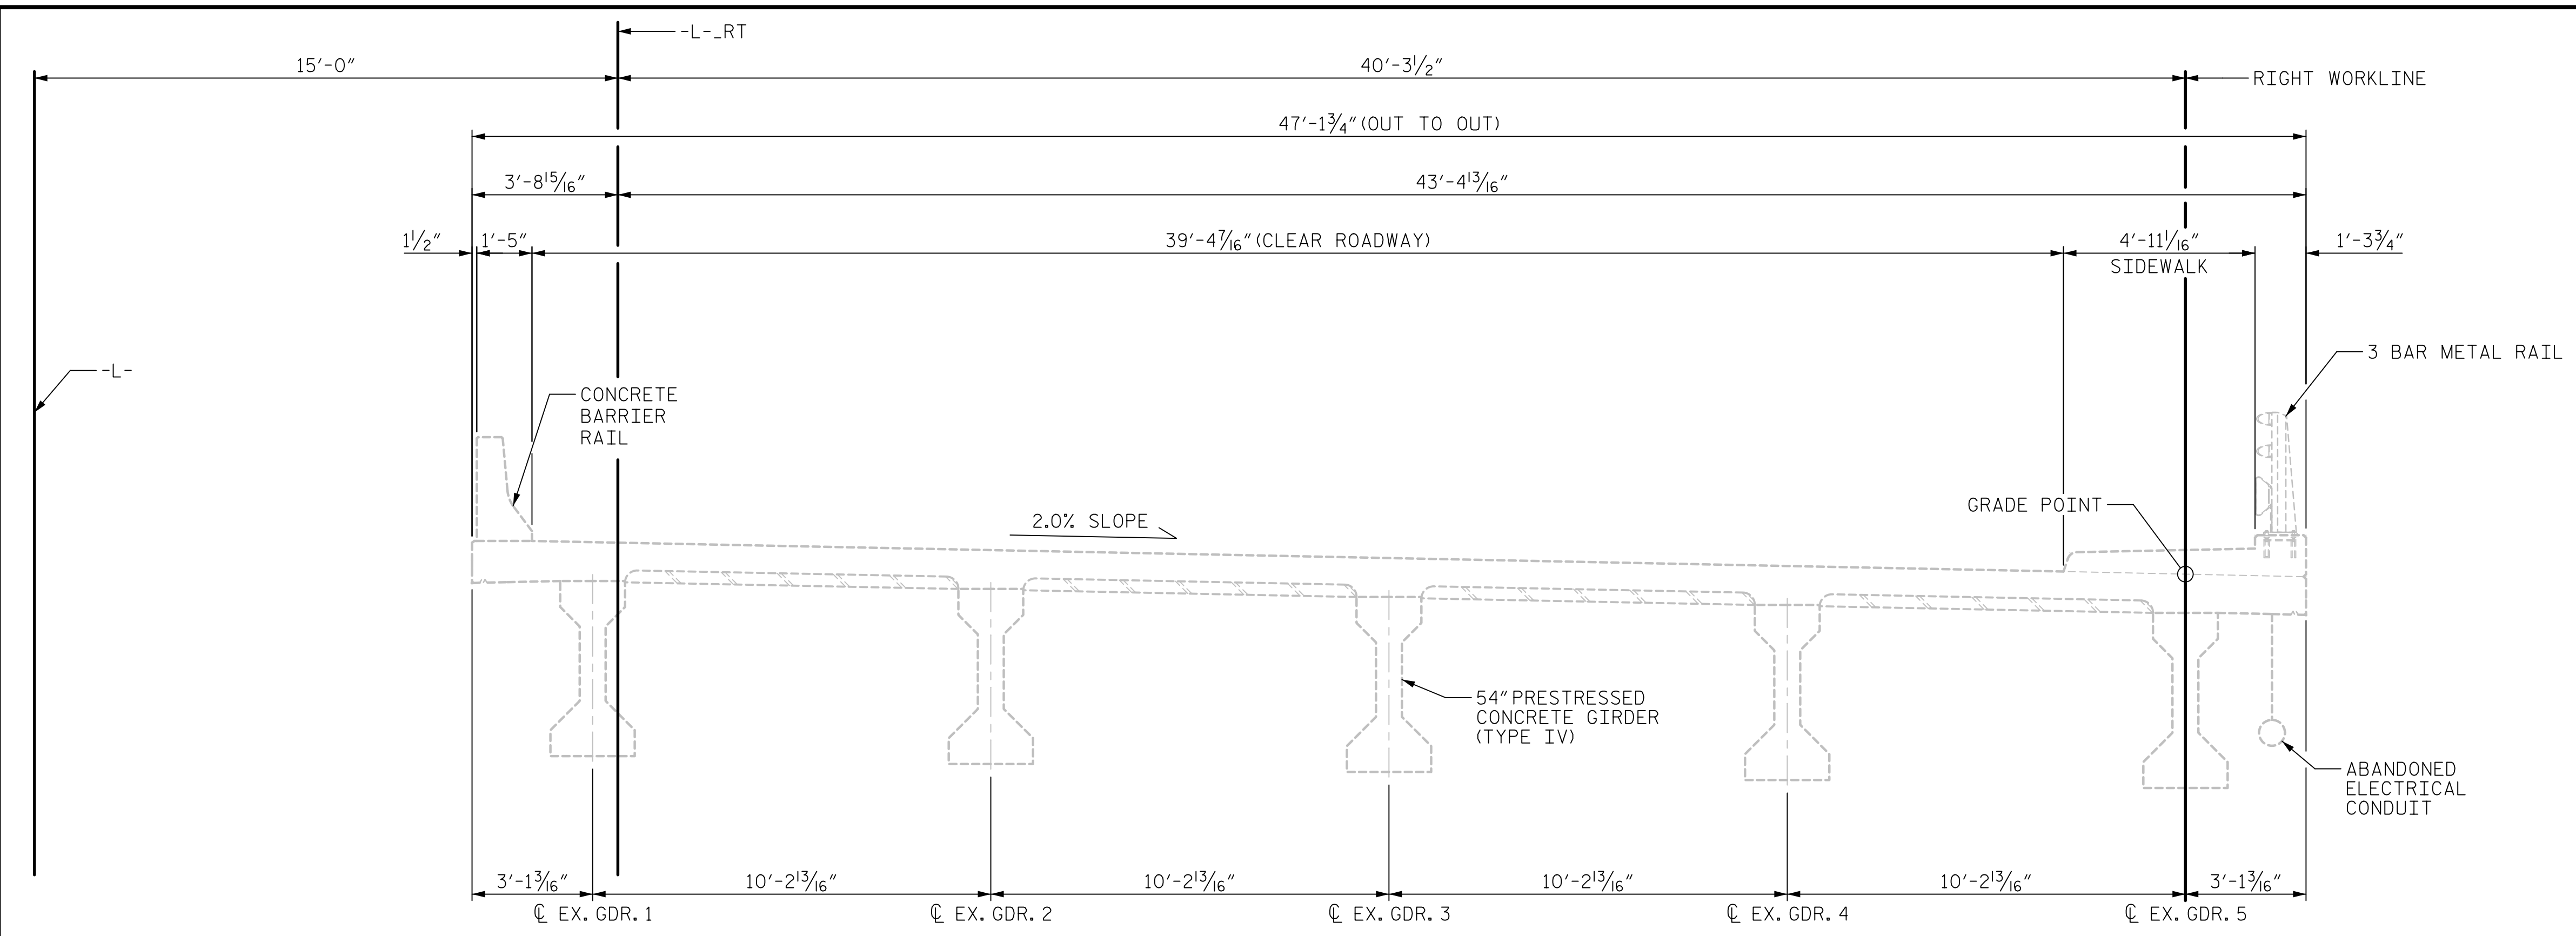


EXISTING STRUCTURE
(SPANS A & B)

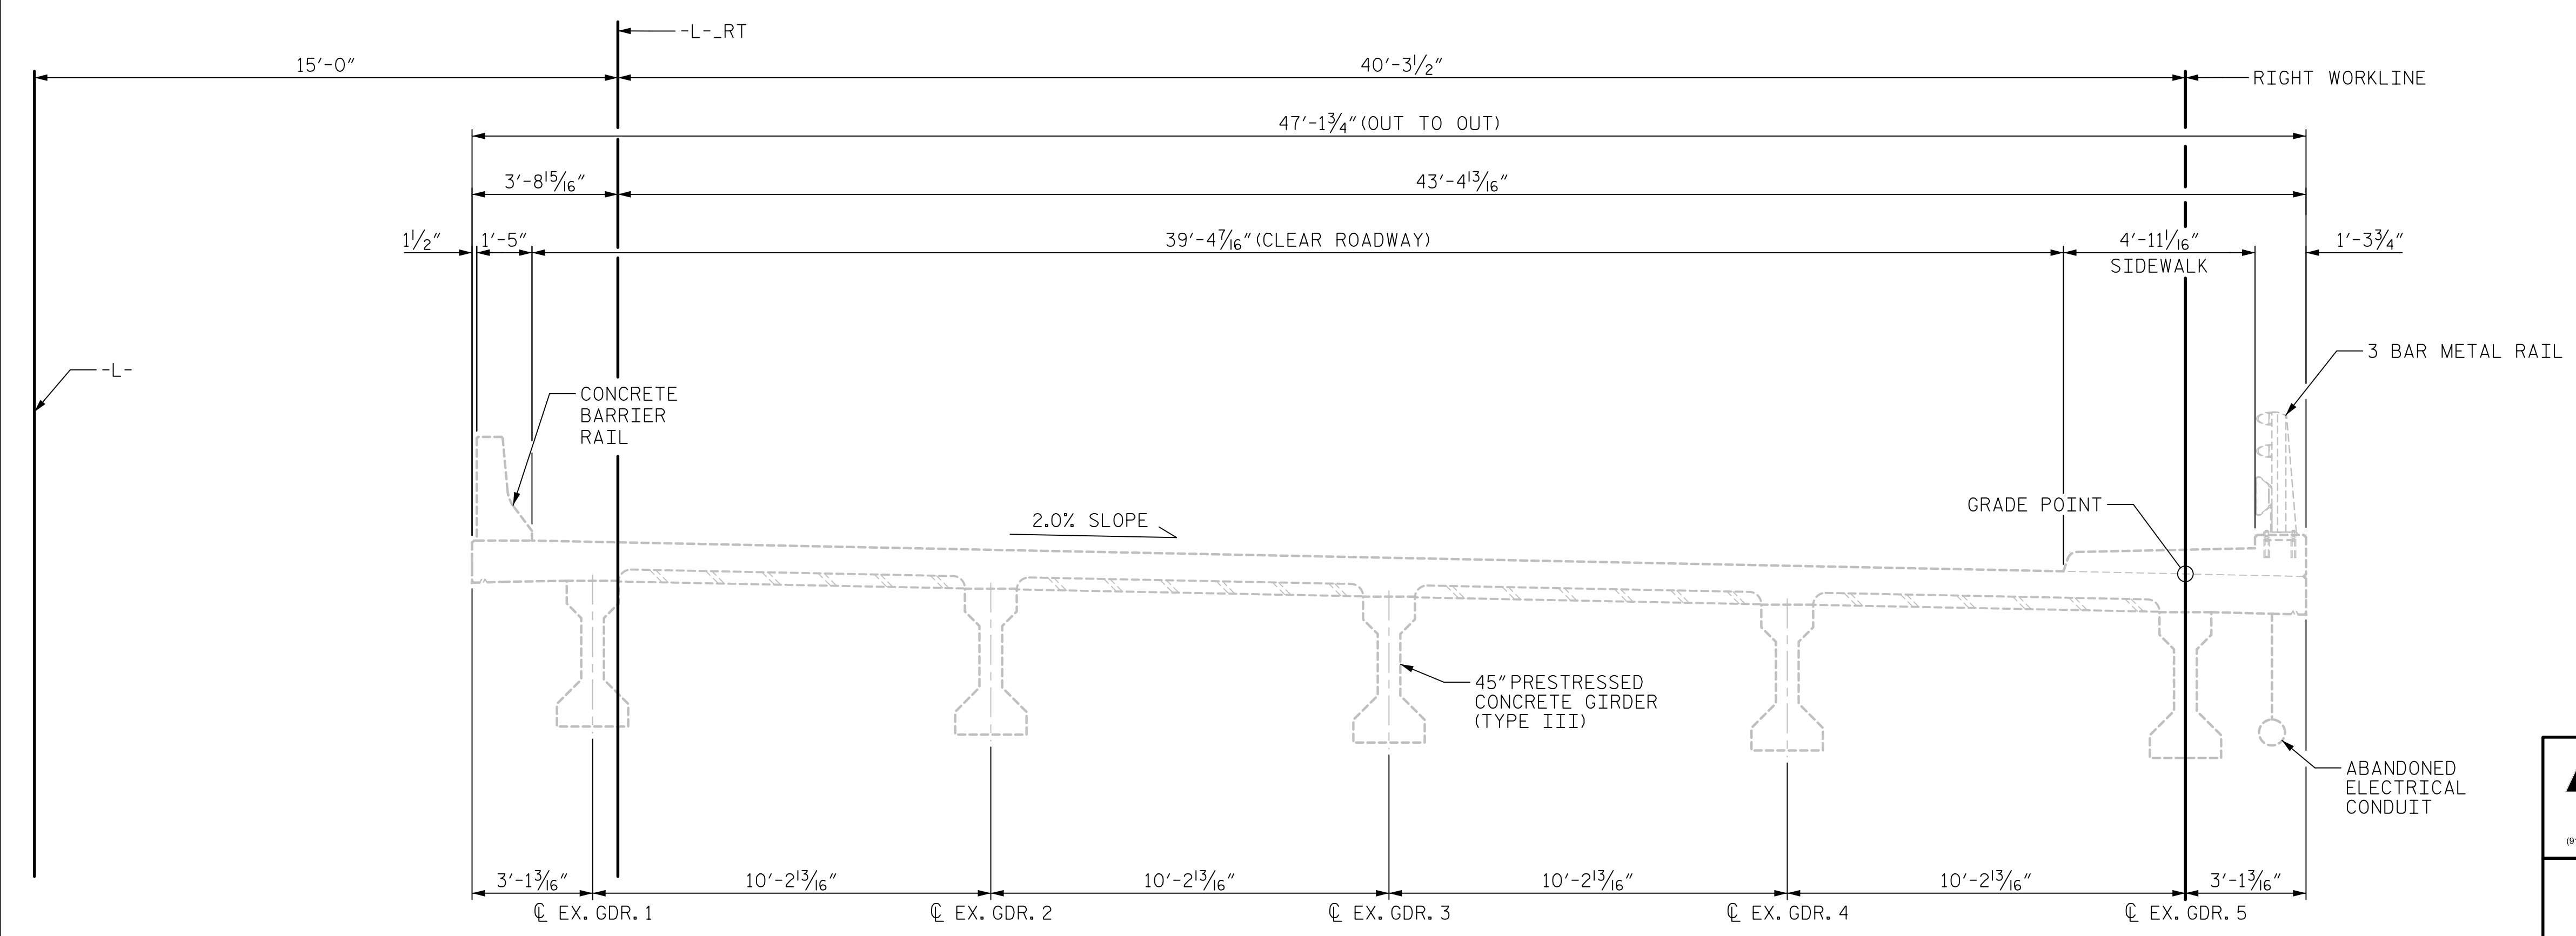

EXISTING STRUCTURE
(SPANS C & D)

PROJECT NO. U-5748
WAKE COUNTY
STATION: 24+88.00 -L-

SHEET 1 OF 4

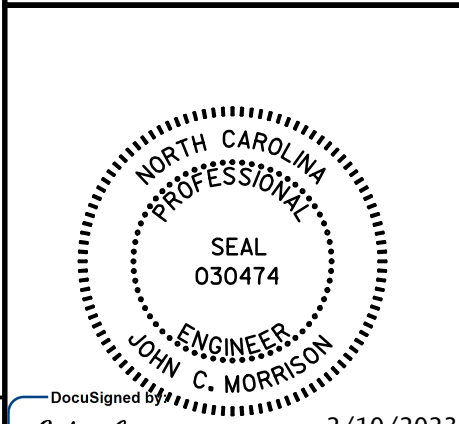

STATE OF NORTH CAROLINA
DEPARTMENT OF TRANSPORTATION
RALEIGH
GENERAL DRAWING
CONSTRUCTION SEQUENCE
(NORTHBOUND LANES)

| REVISIONS | | | | | | SHEET NO. |
|-----------|-----|-------|-----|-----|-------|--------------|
| NO. | BY: | DATE: | NO. | BY: | DATE: | S1-06 |
| 1 | | | 3 | | | TOTAL SHEETS |
| 2 | | | 4 | | | 119 |

DOCUMENT NOT CONSIDERED FINAL UNLESS ALL SIGNATURES COMPLETED

DRAWN BY : M.L. CATER DATE : 09/2020
CHECKED BY : J.C. MORRISON DATE : 09/2020
DESIGNED BY : D. RITACCO DATE : 09/2020
DESIGN CHECKED BY : J.C. MORRISON DATE : 09/2020

DocuSigned by: John C. Morrison 2/10/2023
A37DE142C82F44B