


DATE: 2/9/2023
TIME: 12:55:04 PM


USER: c:\pwworkspace\john.morrison\pwworkspace\AECOM\DS2\LA_2020\Drawings\04_MCDOT_TIF\Structures\04_Drawings\04_LU-5748_SNU_SE02_S1-07_S1001.dgn
P:\pwworkspace\john.morrison\pwworkspace\AECOM\DS2\LA_2020\Drawings\04_MCDOT_TIF\Structures\04_Drawings\04_LU-5748_SNU_SE02_S1-07_S1001.dgn

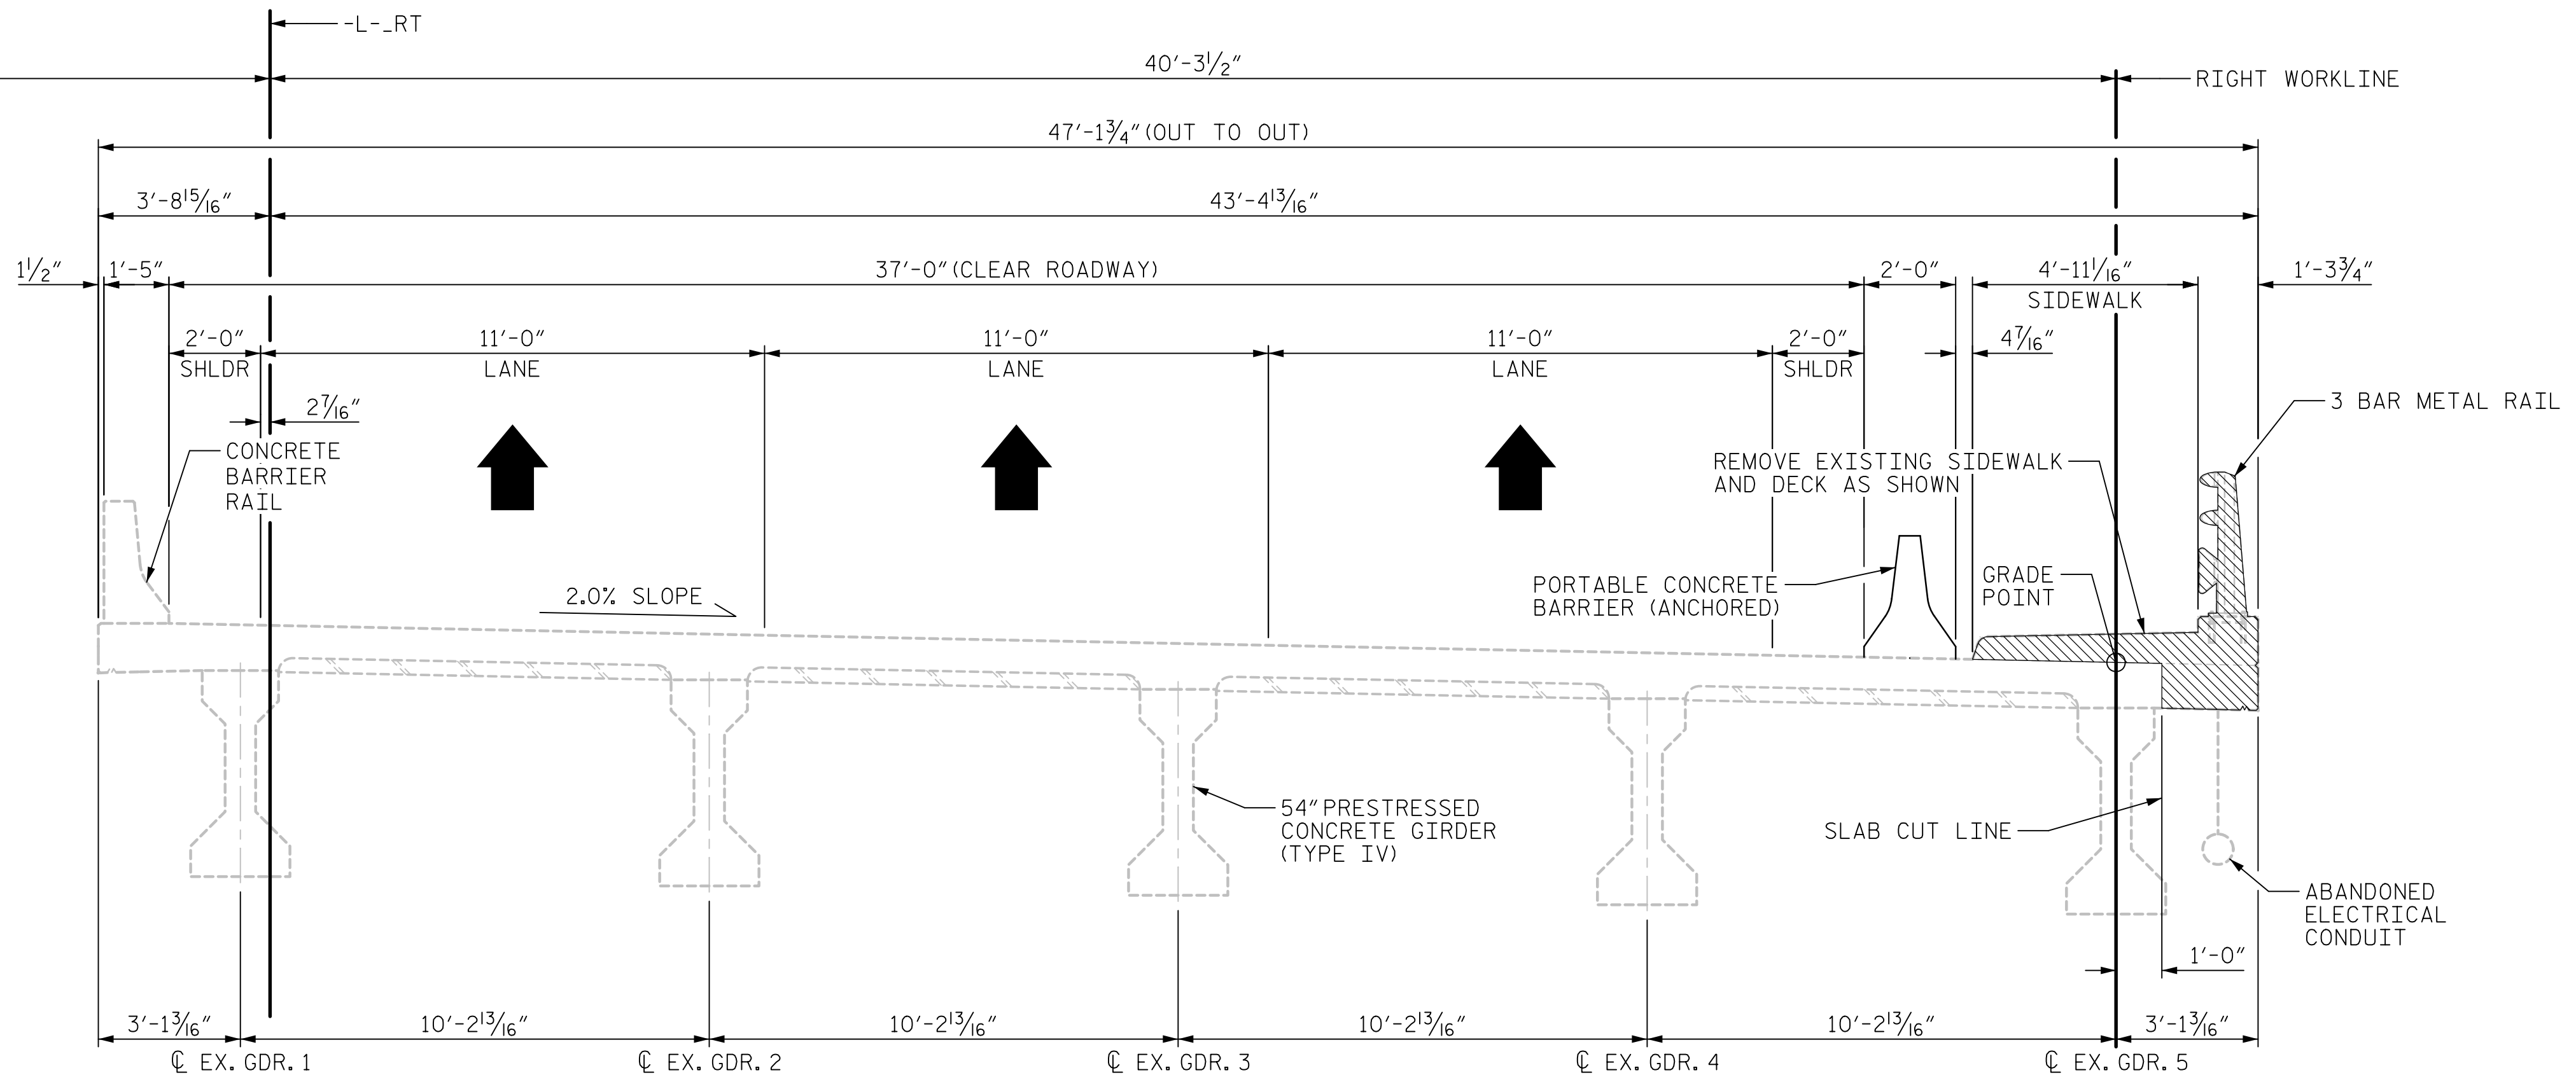

EXISTING STRUCTURE DEMOLITION
(SPANS A & B)

NOTES:
FOR PHASING OF TRAFFIC DURING EXISTING STRUCTURE DEMOLITION AND PROPOSED STRUCTURE WIDENING, SEE TRAFFIC MANAGEMENT PLANS.

STAGING NOTES:
1. PLACE PORTABLE CONCRETE BARRIER (ANCHORED). SHIFT TRAFFIC INTO LANE CONFIGURATION SHOWN.
2. CUT AND REMOVE EXISTING SIDEWALK, SLAB, AND 3 BAR METAL RAIL TO THE LIMITS SHOWN.

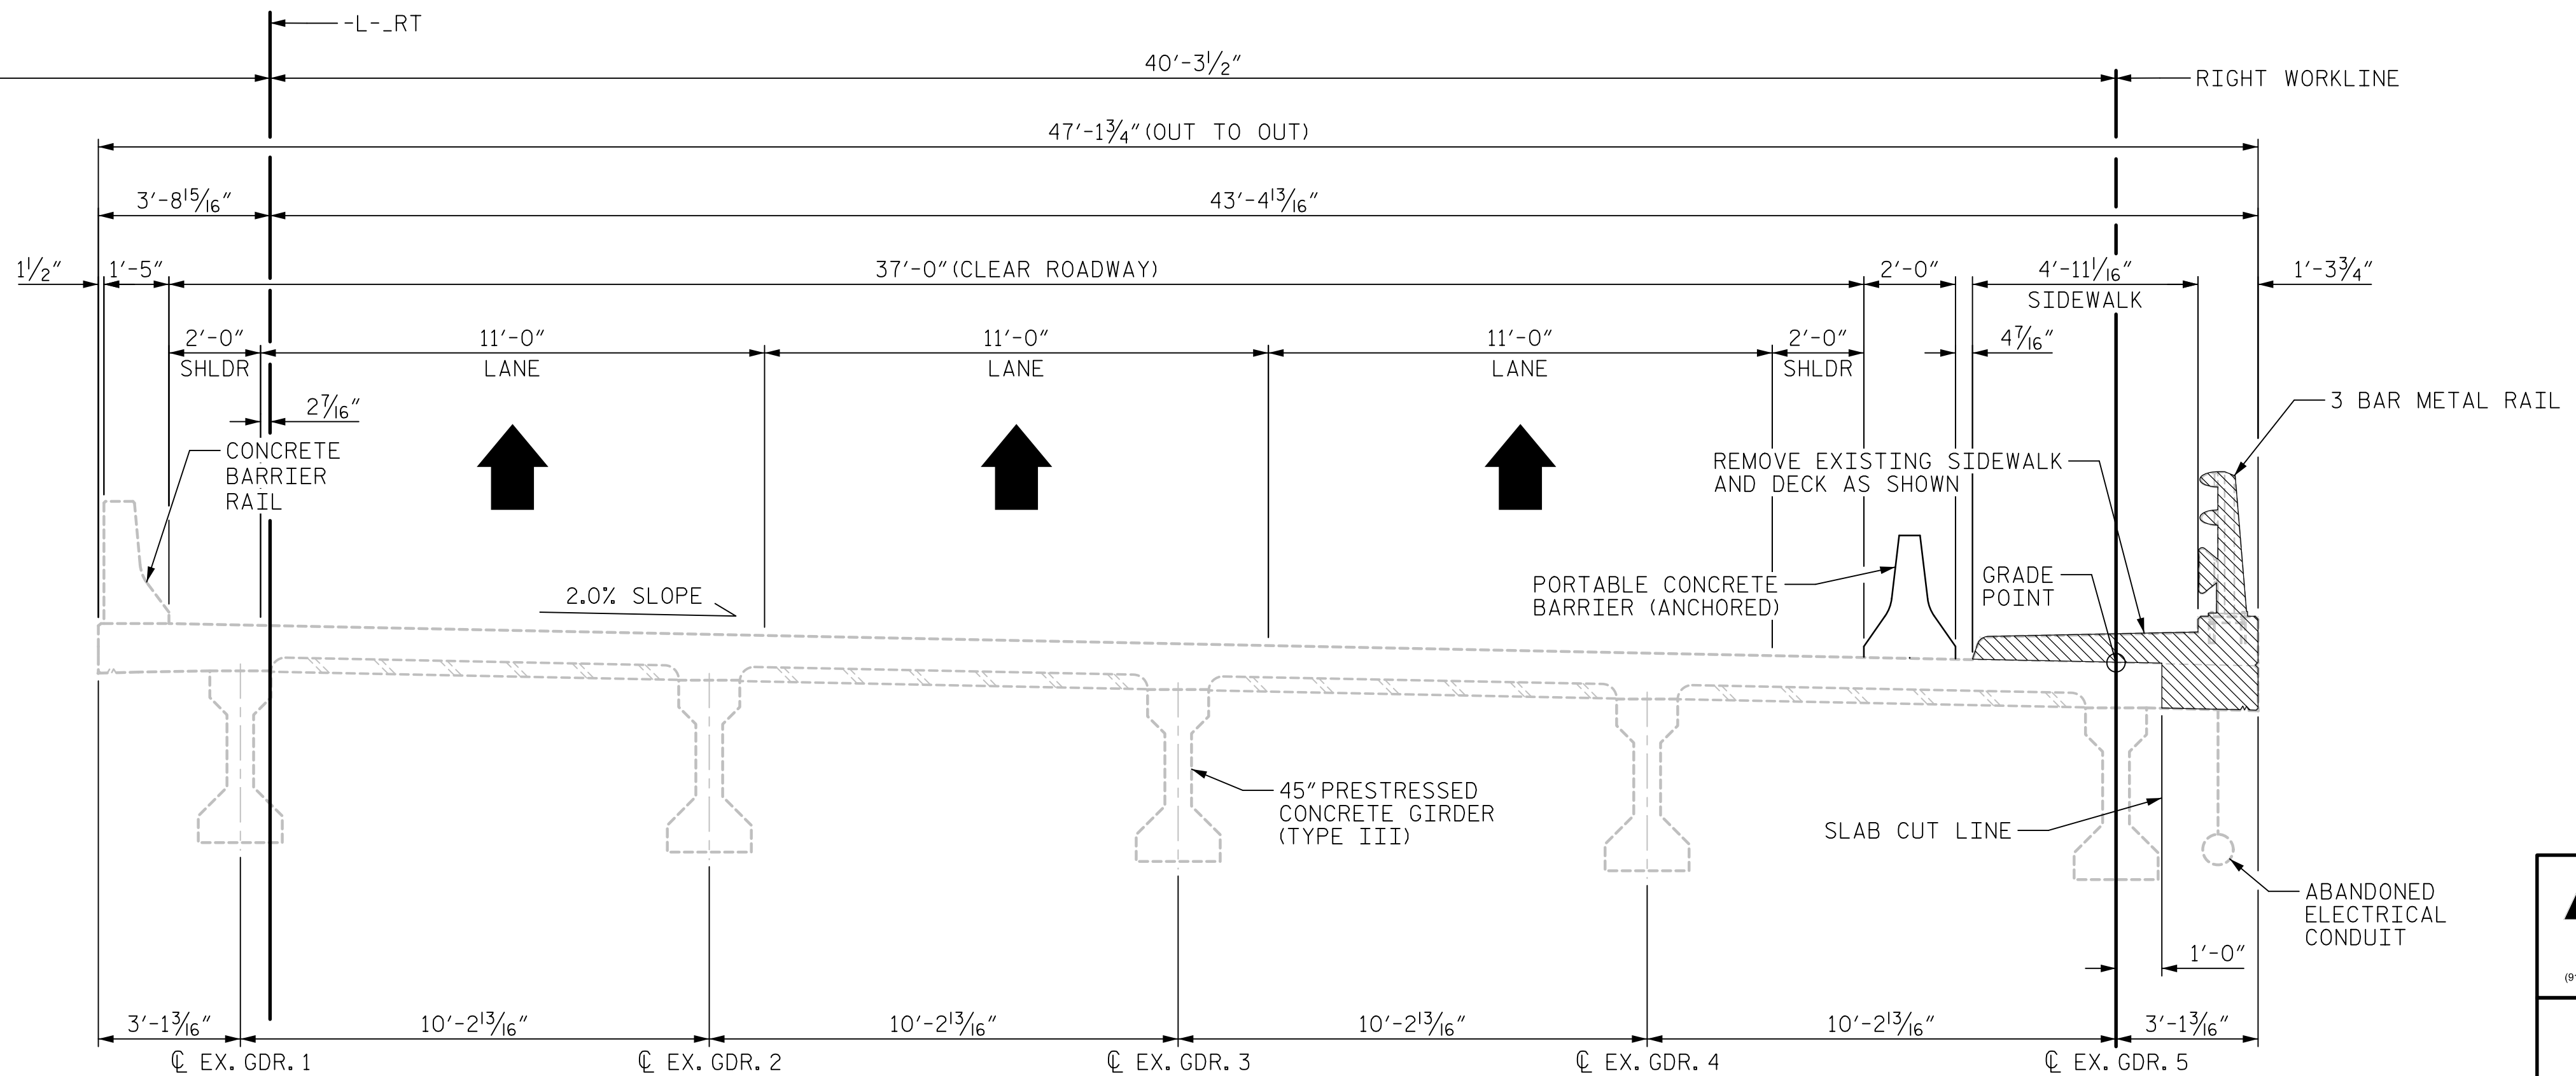

EXISTING STRUCTURE DEMOLITION
(SPANS C & D)

PROJECT NO. U-5748
WAKE COUNTY
STATION: 24+88.00 -L-

SHEET 2 OF 4



STATE OF NORTH CAROLINA
DEPARTMENT OF TRANSPORTATION
RALEIGH
GENERAL DRAWING
CONSTRUCTION SEQUENCE
(NORTHBOUND LANES)

REVISIONS						SHEET NO.
NO.	BY:	DATE:	NO.	BY:	DATE:	S1-07
1			3			TOTAL SHEETS
2			4			119

DRAWN BY : M.L. CATER DATE : 09/2020
CHECKED BY : J.C. MORRISON DATE : 09/2020
DESIGNED BY : D. RITACCO DATE : 09/2020
DESIGN CHECKED BY : J.C. MORRISON DATE : 09/2020

DOCUMENT NOT CONSIDERED FINAL UNLESS ALL SIGNATURES COMPLETED

DocuSigned by: John C. Morrison 2/10/2023
A37DE142C82F44B