


DATE: 2/9/2023 TIME: 12:56:23 PM
 USER: catter, pwj@aecom.com
 DN: pwj@aecom.com, pwj@aecom.com, AECOM, DSZ1, MA, 2020, Documents\60609754-U-5748, Ugn, MIT900-CAD, GIS\910-CAD\YO_MCDOT_TIF\Structures\04 Drawings\01_029-U-5748_SML_S2-S14_91021

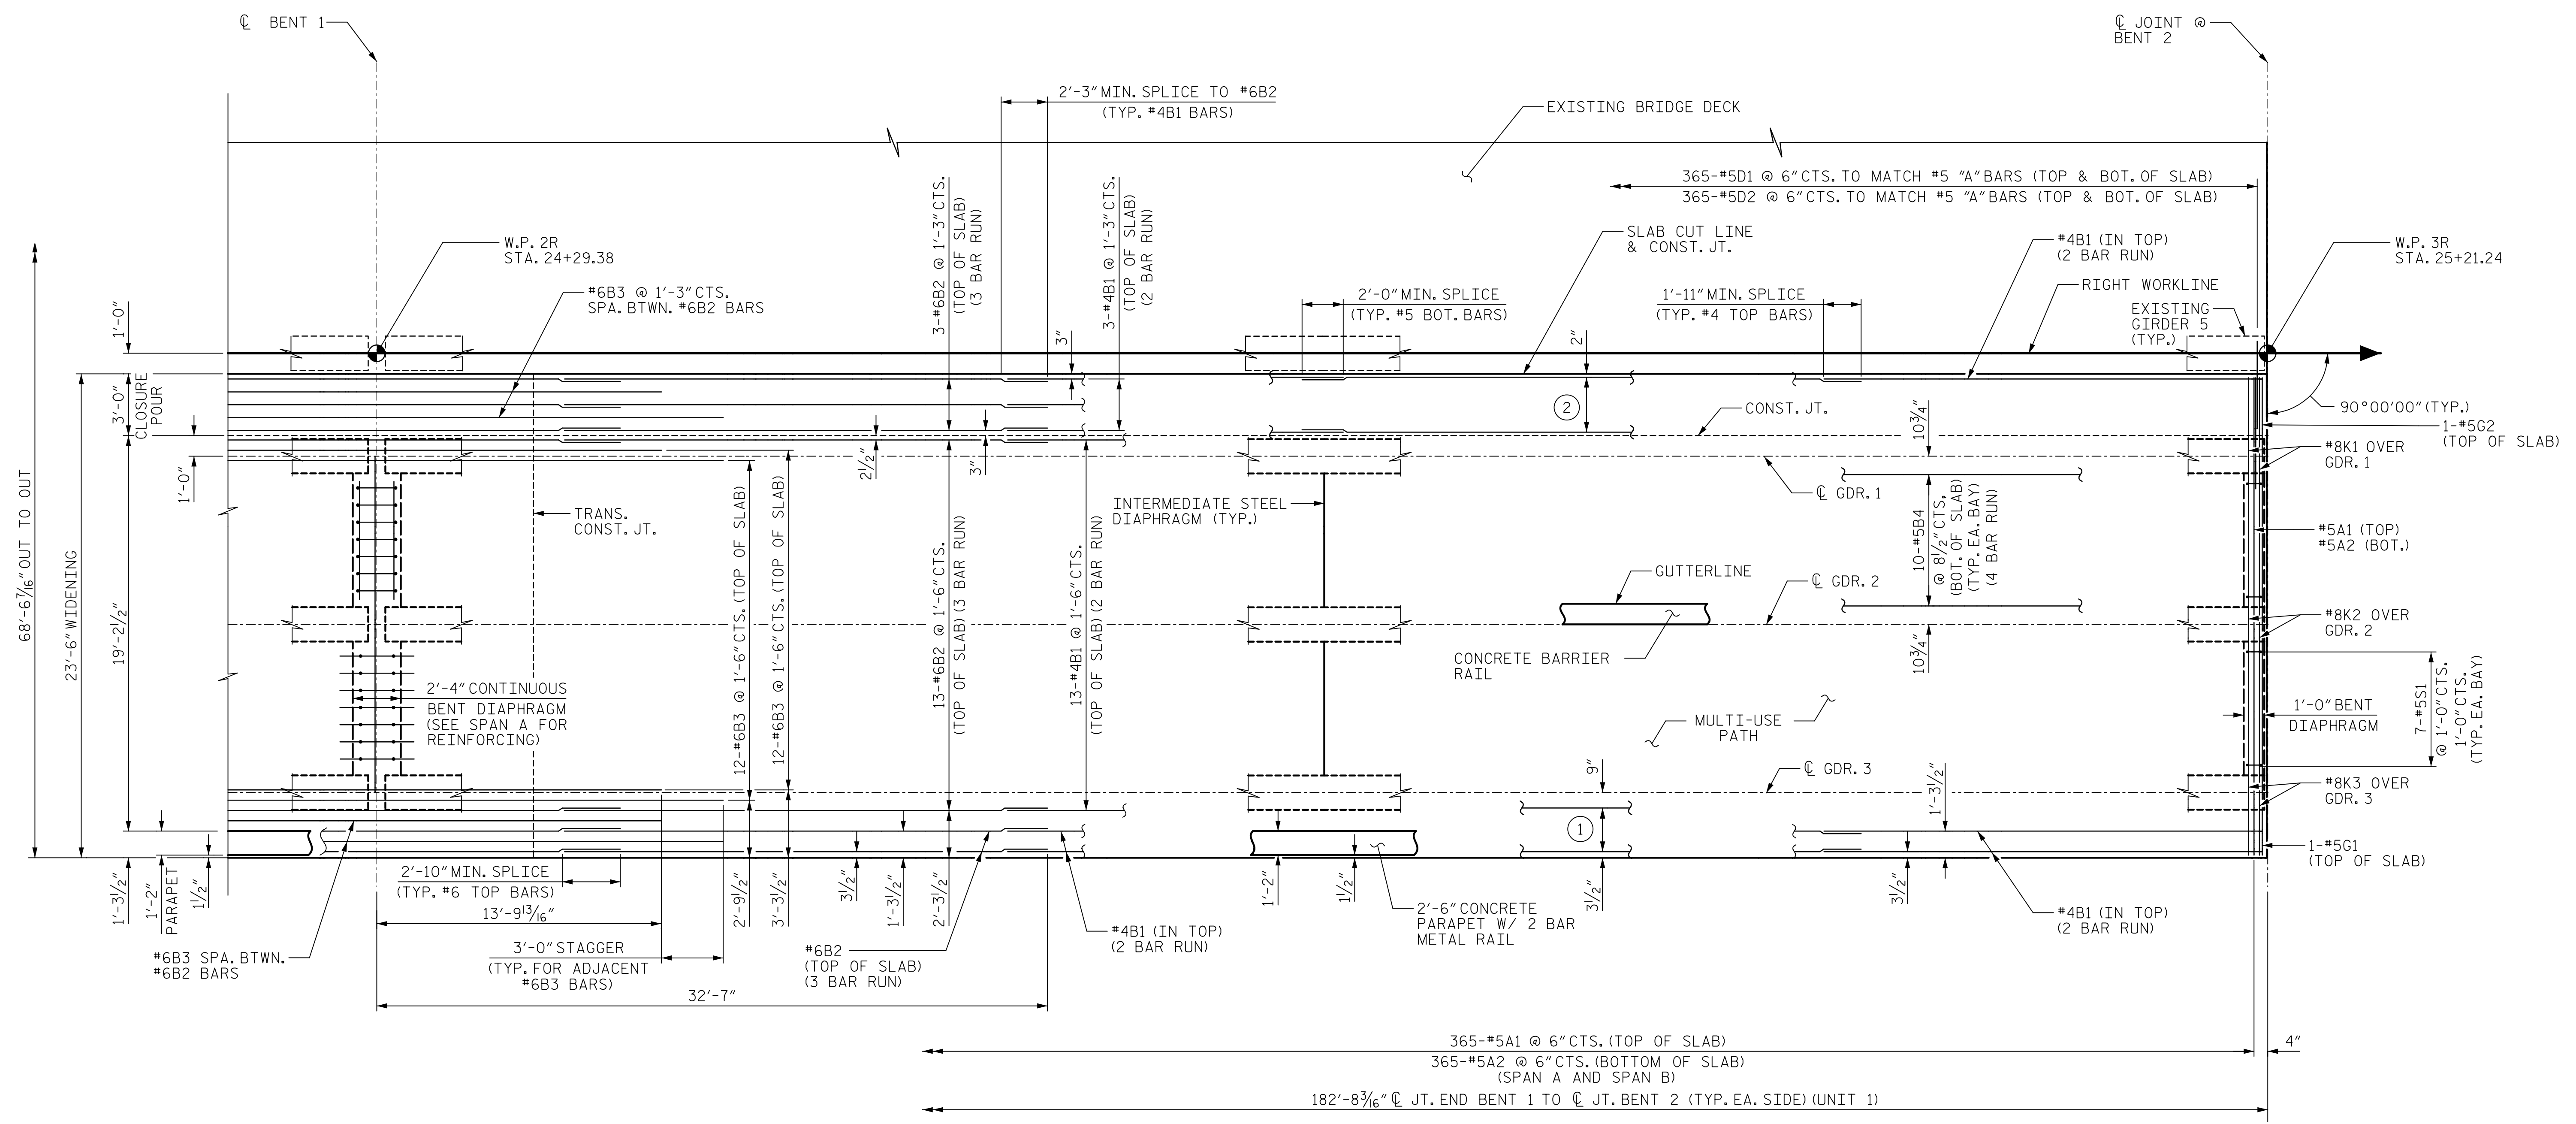

- ① 4-#5B4 @ 8 1/2" CTS. (BOT. OF SLAB) (4 BAR RUN)
- ② 5-#5B4 @ 8" CTS. (BOT. OF SLAB) (4 BAR RUN)

PROJECT NO. U-5748
 WAKE COUNTY
 STATION: 24+88.00 -L-

SHEET 2 OF 4

DRAWN BY : M. CATER DATE : 11/2020
 CHECKED BY : J.C. MORRISON DATE : 12/2022
 DESIGNED BY : D. RITACCO DATE : 09/2020
 DESIGN CHECKED BY : J.C. MORRISON DATE : 10/2020

DOCUMENT NOT CONSIDERED FINAL UNLESS ALL SIGNATURES COMPLETED

AECOM
 AECOM TECHNICAL SERVICES OF NC, INC.
 5438 WADE PARK BOULEVARD, SUITE 200
 RALEIGH, NC 27607
 (919) 854-6200 www.aecom.com
 AECOM License No. F-0342

NORTH CAROLINA PROFESSIONAL ENGINEER
 SEAL 030474
 JOHN C. MORRISON
 2/10/2023

STATE OF NORTH CAROLINA
 DEPARTMENT OF TRANSPORTATION
 RALEIGH
 SUPERSTRUCTURE
 PLAN OF SPAN "B"
 (NORTHBOUND LANES)

REVISIONS						SHEET NO.
NO.	BY:	DATE:	NO.	BY:	DATE:	SHEET NO.
1			3			11-14
2			4			TOTAL SHEETS 119