


DATE: 2/9/2023  
TIME: 12:36:34 PM

USER: c:\pwworkspace\pwworkspace\AECOM\LS21\LA\_2020\Documents\60609754-U-5748-LN-5748-SMU\_S3-S1-S-91021  
DRAWN BY: M. CATER  
CHECKED BY: J.C. MORRISON  
DESIGNED BY: D. RITACCO  
DESIGN CHECKED BY: J.C. MORRISON

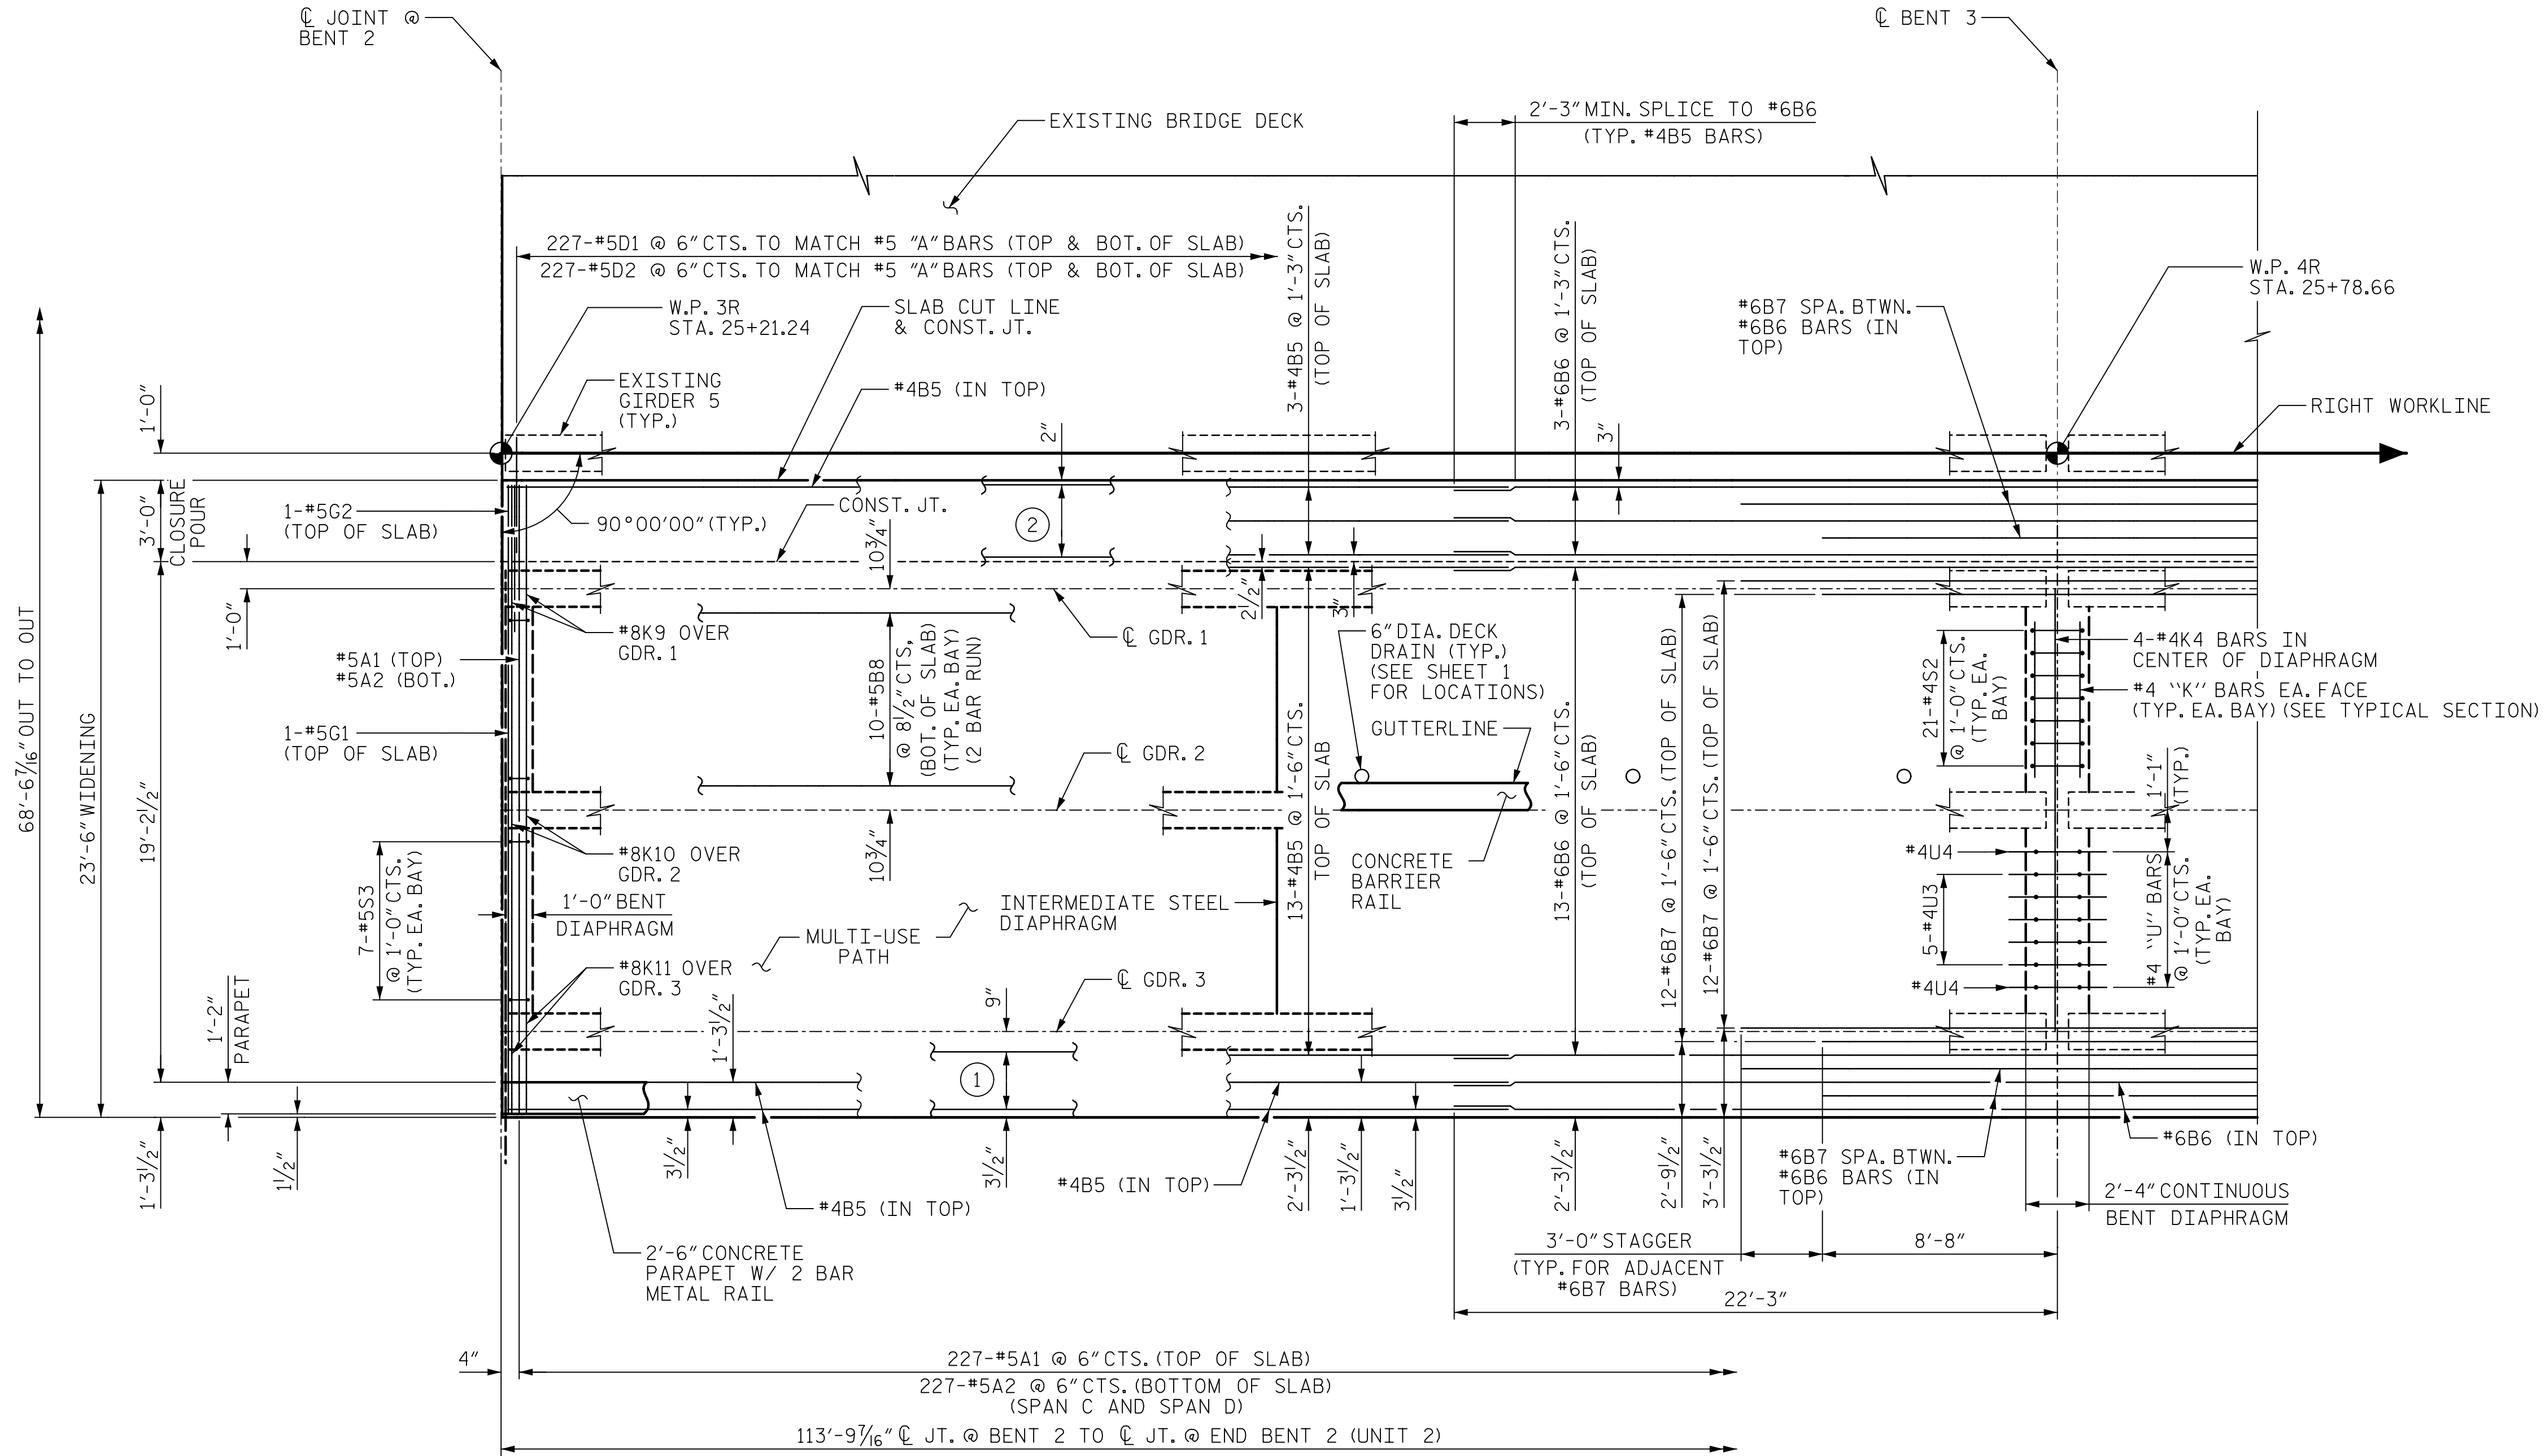

### PLAN OF SPAN "C"

- ① 4-#5B8 @ 8" CTS. (BOT. OF SLAB) (2 BAR RUN)
- ② 5-#5B8 @ 8" CTS. (BOT. OF SLAB) (2 BAR RUN)

PROJECT NO. U-5748  
 WAKE COUNTY  
 STATION: 24+88.00 -L-

SHEET 3 OF 4

**AECOM**  
 AECOM TECHNICAL SERVICES OF NC, INC.  
 5438 WADE PARK BOULEVARD, SUITE 200  
 RALEIGH, NC 27607  
 (919) 854-6200 www.aecom.com  
 AECOM License No. F-0342

DocuSigned by:  
 John C. Morrison  
 SEAL  
 030474  
 ENGINEER  
 JOHN C. MORRISON  
 2/10/2023

STATE OF NORTH CAROLINA DEPARTMENT OF TRANSPORTATION RALEIGH					
SUPERSTRUCTURE PLAN OF SPAN "C" (NORTHBOUND LANES)					
REVISIONS					SHEET NO.
NO.	BY:	DATE:	NO.	BY:	DATE:
1			3		
2			4		
					TOTAL SHEETS
					119

DOCUMENT NOT CONSIDERED FINAL UNLESS ALL SIGNATURES COMPLETED