


DATE: 2/9/2023  
TIME: 12:36:44 PM

USER: c:\pwworking\john.c.morrison\AECOM\DS21\MA\_2020\Documents\60609754-U-5748 Upon Milling-CAD GIS\910\_CAD\70\_MCDOT\_TIP\Structures\04 Drawings\401\_033\_U-5748\_S1-16\_91021

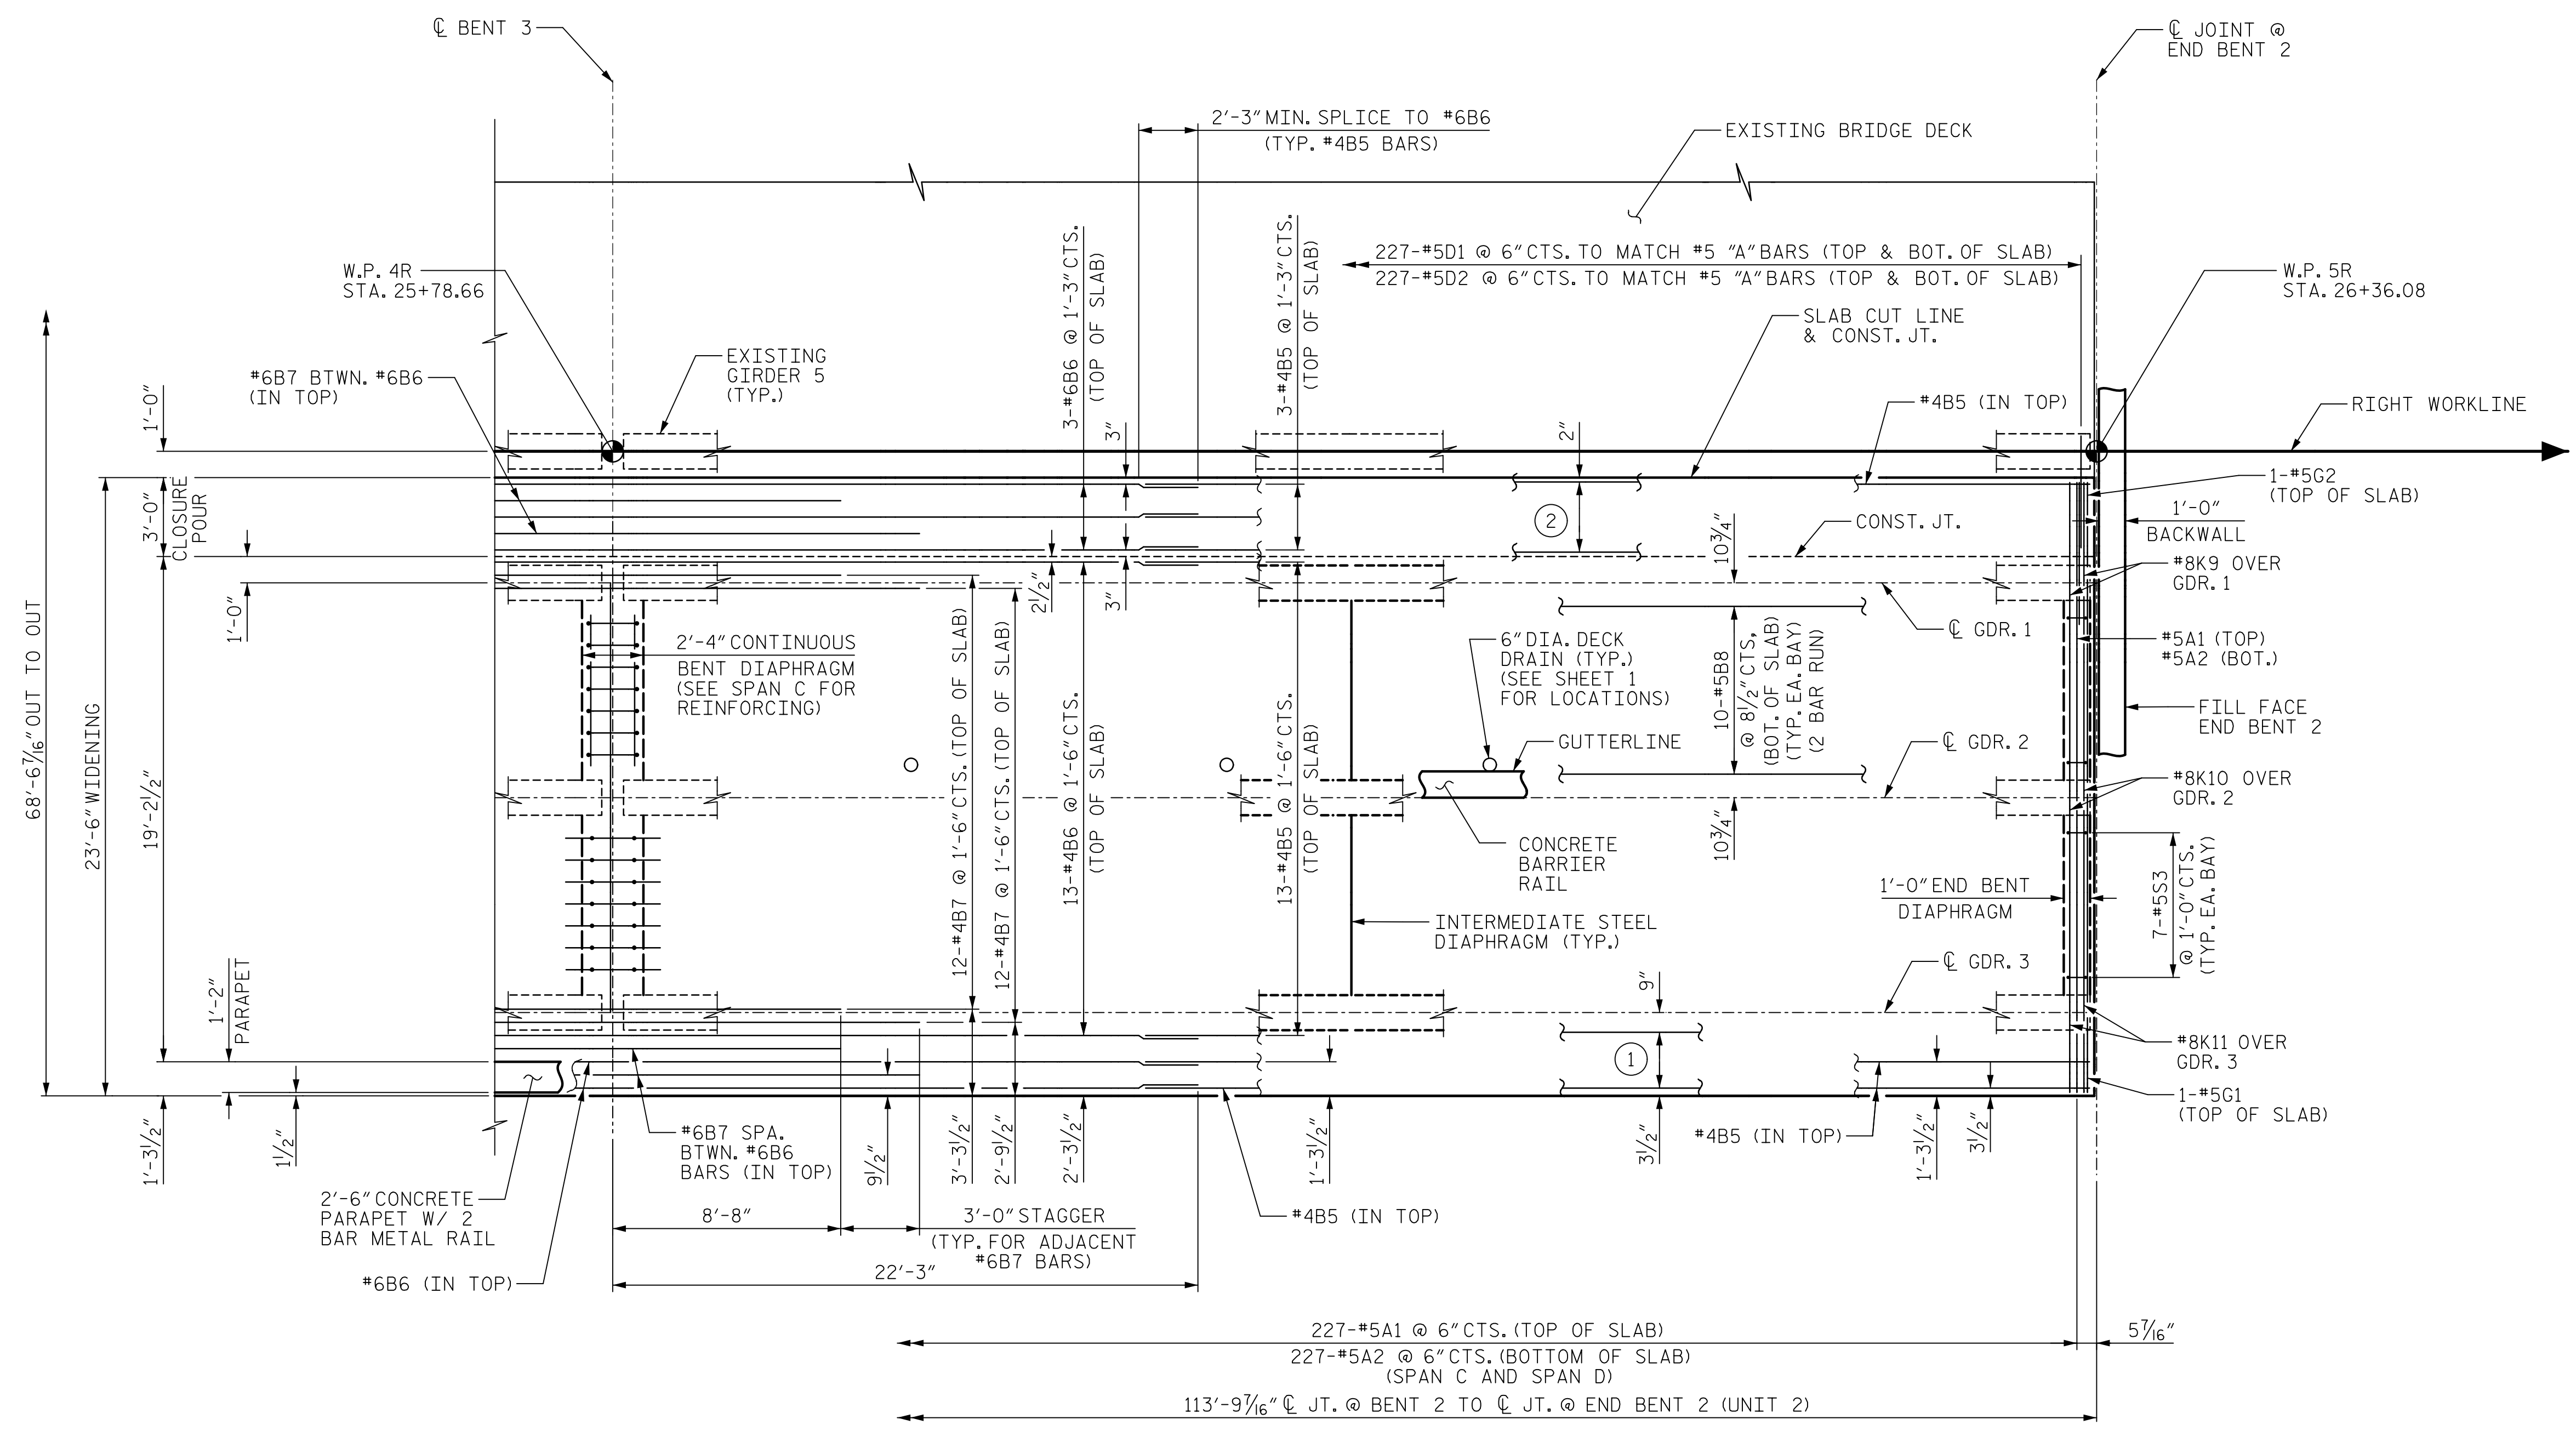

### PLAN OF SPAN "D"

- ① 4-#5B8 @ 8 1/2" CTS.  
(BOT. OF SLAB) (2 BAR RUN)
- ② 5-#5B8 @ 8" CTS.  
(BOT. OF SLAB) (2 BAR RUN)

PROJECT NO. U-5748  
WAKE COUNTY  
 STATION: 24+88.00 -L-

SHEET 4 OF 4

DRAWN BY : M. CATER DATE : 11/2020  
 CHECKED BY : J.C. MORRISON DATE : 12/2022  
 DESIGNED BY : D. RITACCO DATE : 09/2020  
 DESIGN CHECKED BY : J.C. MORRISON DATE : 10/2020

DOCUMENT NOT CONSIDERED  
FINAL UNLESS ALL  
SIGNATURES COMPLETED

**AECOM**  
AECOM TECHNICAL SERVICES OF NC, INC.  
 5438 WADE PARK BOULEVARD, SUITE 200  
 RALEIGH, NC 27607  
 (919) 854-6200 www.aecom.com  
 AECOM License No. F-0342

**John C. Morrison**  
 NORTH CAROLINA PROFESSIONAL ENGINEER  
 SEAL 030474  
 2/10/2023

STATE OF NORTH CAROLINA  
 DEPARTMENT OF TRANSPORTATION  
 RALEIGH

SUPERSTRUCTURE  
 PLAN OF SPAN "D"  
 (NORTHBOUND LANES)

REVISIONS						SHEET NO.
NO.	BY:	DATE:	NO.	BY:	DATE:	S1-16
1			3			TOTAL SHEETS
2			4			119