


DATE: 2/9/2023  
TIME: 12:42:25 PM

USER: c:\pwworkspace\pwworkspace\AECOM\DS21\A\_2020\Drawings\04\_MCDOT\_TIF\Structures\04\_Drawings\04\_L08T\_U-5748\_S1-48\_S1-48\_S1-48.dwg  
PLOT: p:\pwworkspace\pwworkspace\AECOM\DS21\A\_2020\Drawings\04\_MCDOT\_TIF\Structures\04\_Drawings\04\_L08T\_U-5748\_S1-48\_S1-48\_S1-48.dwg

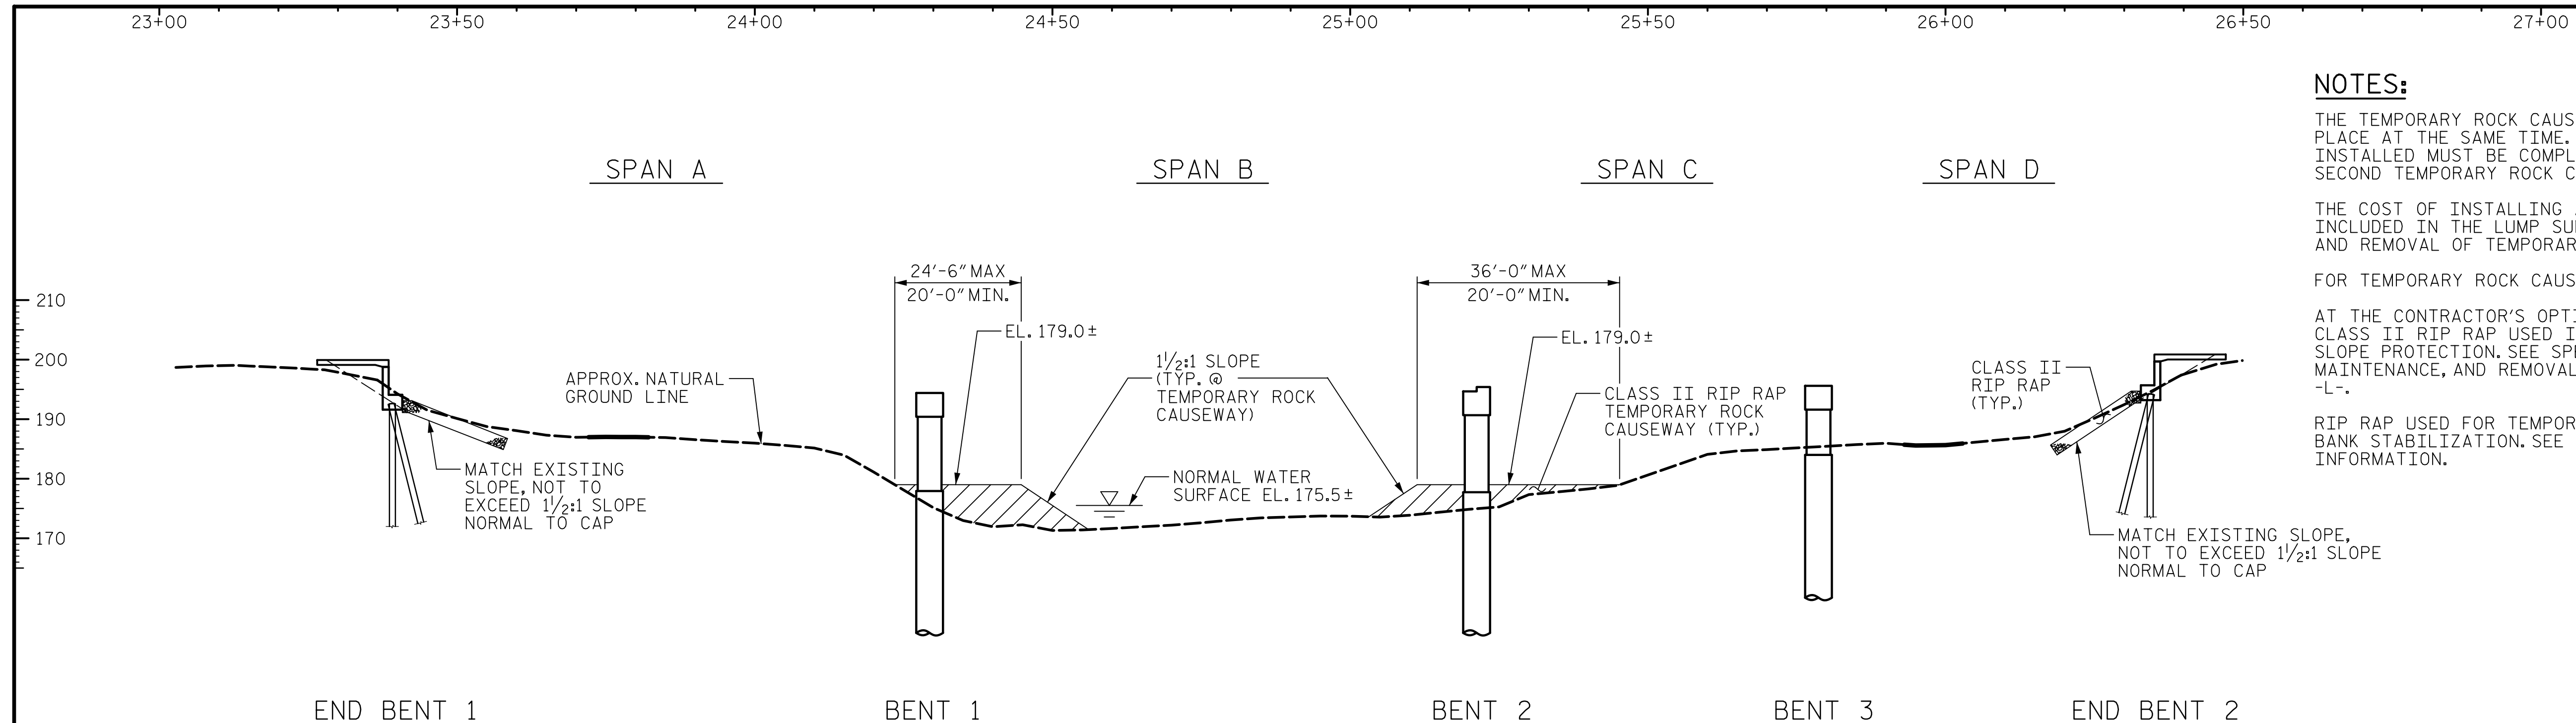

SECTION ALONG RIGHT WORKLINE

**NOTES:**

THE TEMPORARY ROCK CAUSEWAYS AT BENT 1 AND BENT 2 SHALL NOT BE IN PLACE AT THE SAME TIME. THE FIRST TEMPORARY ROCK CAUSEWAY INSTALLED MUST BE COMPLETELY REMOVED PRIOR TO INSTALLING THE SECOND TEMPORARY ROCK CAUSEWAY.



THE COST OF INSTALLING AND REMOVING TEMPORARY ROCK CAUSEWAY IS INCLUDED IN THE LUMP SUM BID PRICE FOR CONSTRUCTION, MAINTENANCE AND REMOVAL OF TEMPORARY ACCESS AT STA. 24+88.00 -L-.

FOR TEMPORARY ROCK CAUSEWAY, SEE SPECIAL PROVISIONS.

AT THE CONTRACTOR'S OPTION, AND UPON REMOVAL OF THE CAUSEWAY, THE CLASS II RIP RAP USED IN THE CAUSEWAY MAY BE PLACED AS RIP RAP SLOPE PROTECTION. SEE SPECIAL PROVISIONS FOR CONSTRUCTION, MAINTENANCE, AND REMOVAL OF TEMPORARY ACCESS AT STATION 24+88.00 -L-.

RIP RAP USED FOR TEMPORARY ROCK CAUSEWAY MAY BE USED FOR FINAL BANK STABILIZATION. SEE ROADWAY PLAN SHEET PSH 04 FOR ADDITIONAL INFORMATION.

ESTIMATED QUANTITIES		
CLASS II RIP RAP FOR TEMPORARY ROCK CAUSEWAY (NBL) (TONS)		
BENT 1	BENT 2	TOTAL
369	452	821

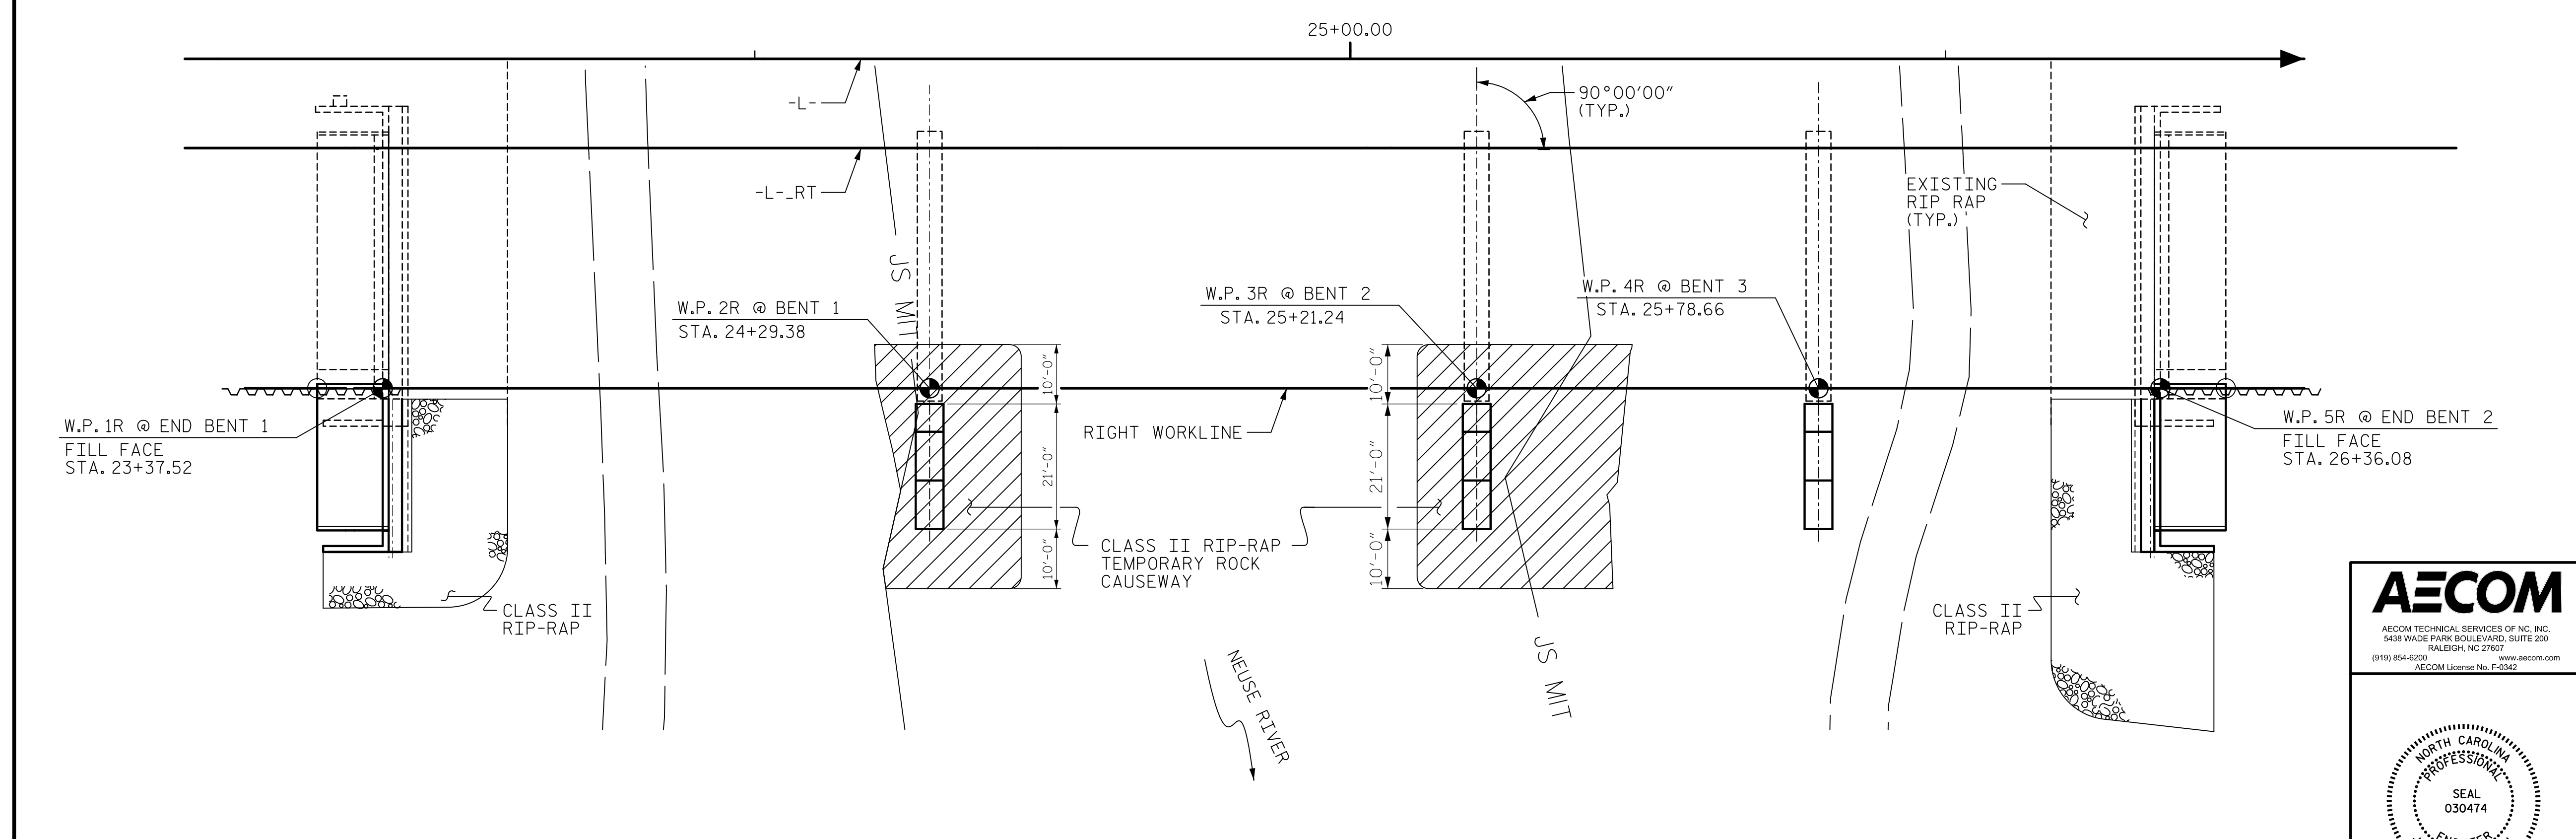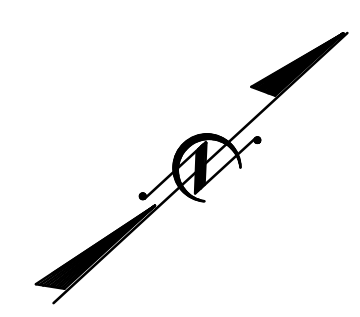

PLAN

PROJECT NO. U-5748  
WAKE COUNTY  
 STATION: 24+88.00 -L-

SHEET 1 OF 1

DRAWN BY : M.L. CATER      DATE : 12/2022  
 CHECKED BY : A.R. VAN VUREN      DATE : 12/2022  
 DESIGNED BY : D. RITACCO      DATE : 09/2020  
 DESIGN CHECKED BY : J.C. MORRISON      DATE : 09/2020

DOCUMENT NOT CONSIDERED FINAL UNLESS ALL SIGNATURES COMPLETED

**AECOM**  
AECOM TECHNICAL SERVICES OF NC, INC.  
 5438 WADE PARK BOULEVARD, SUITE 200  
 RALEIGH, NC 27607  
 (919) 854-4200      www.aecom.com  
 AECOM License No. F-0342

**JOHN C. MORRISON**  
 NORTH CAROLINA PROFESSIONAL ENGINEER  
 SEAL 030474  
 2/10/2023

STATE OF NORTH CAROLINA  
**DEPARTMENT OF TRANSPORTATION**  
 RALEIGH

**TEMPORARY ROCK CAUSEWAY**  
**(NORTHBOUND LANES)**

REVISIONS					
NO.	BY:	DATE:	NO.	BY:	DATE:
1			3		
2			4		

SHEET NO. S1-48  
 TOTAL SHEETS 119