


DATE: 2/10/2023  
TIME: 12:45:32 PM

USER: c:\pwworkspace\pwworkspace\AECOM\DS21\_ML\_2020\Documents\60609754-U-5748 Upon Milling-CAD GIS\910\_CAD\70\_MCDOT\_TIF\Structures\04 Drawings\401\3\_U-5748\_SML\_DSR2\_S1-56\_910021

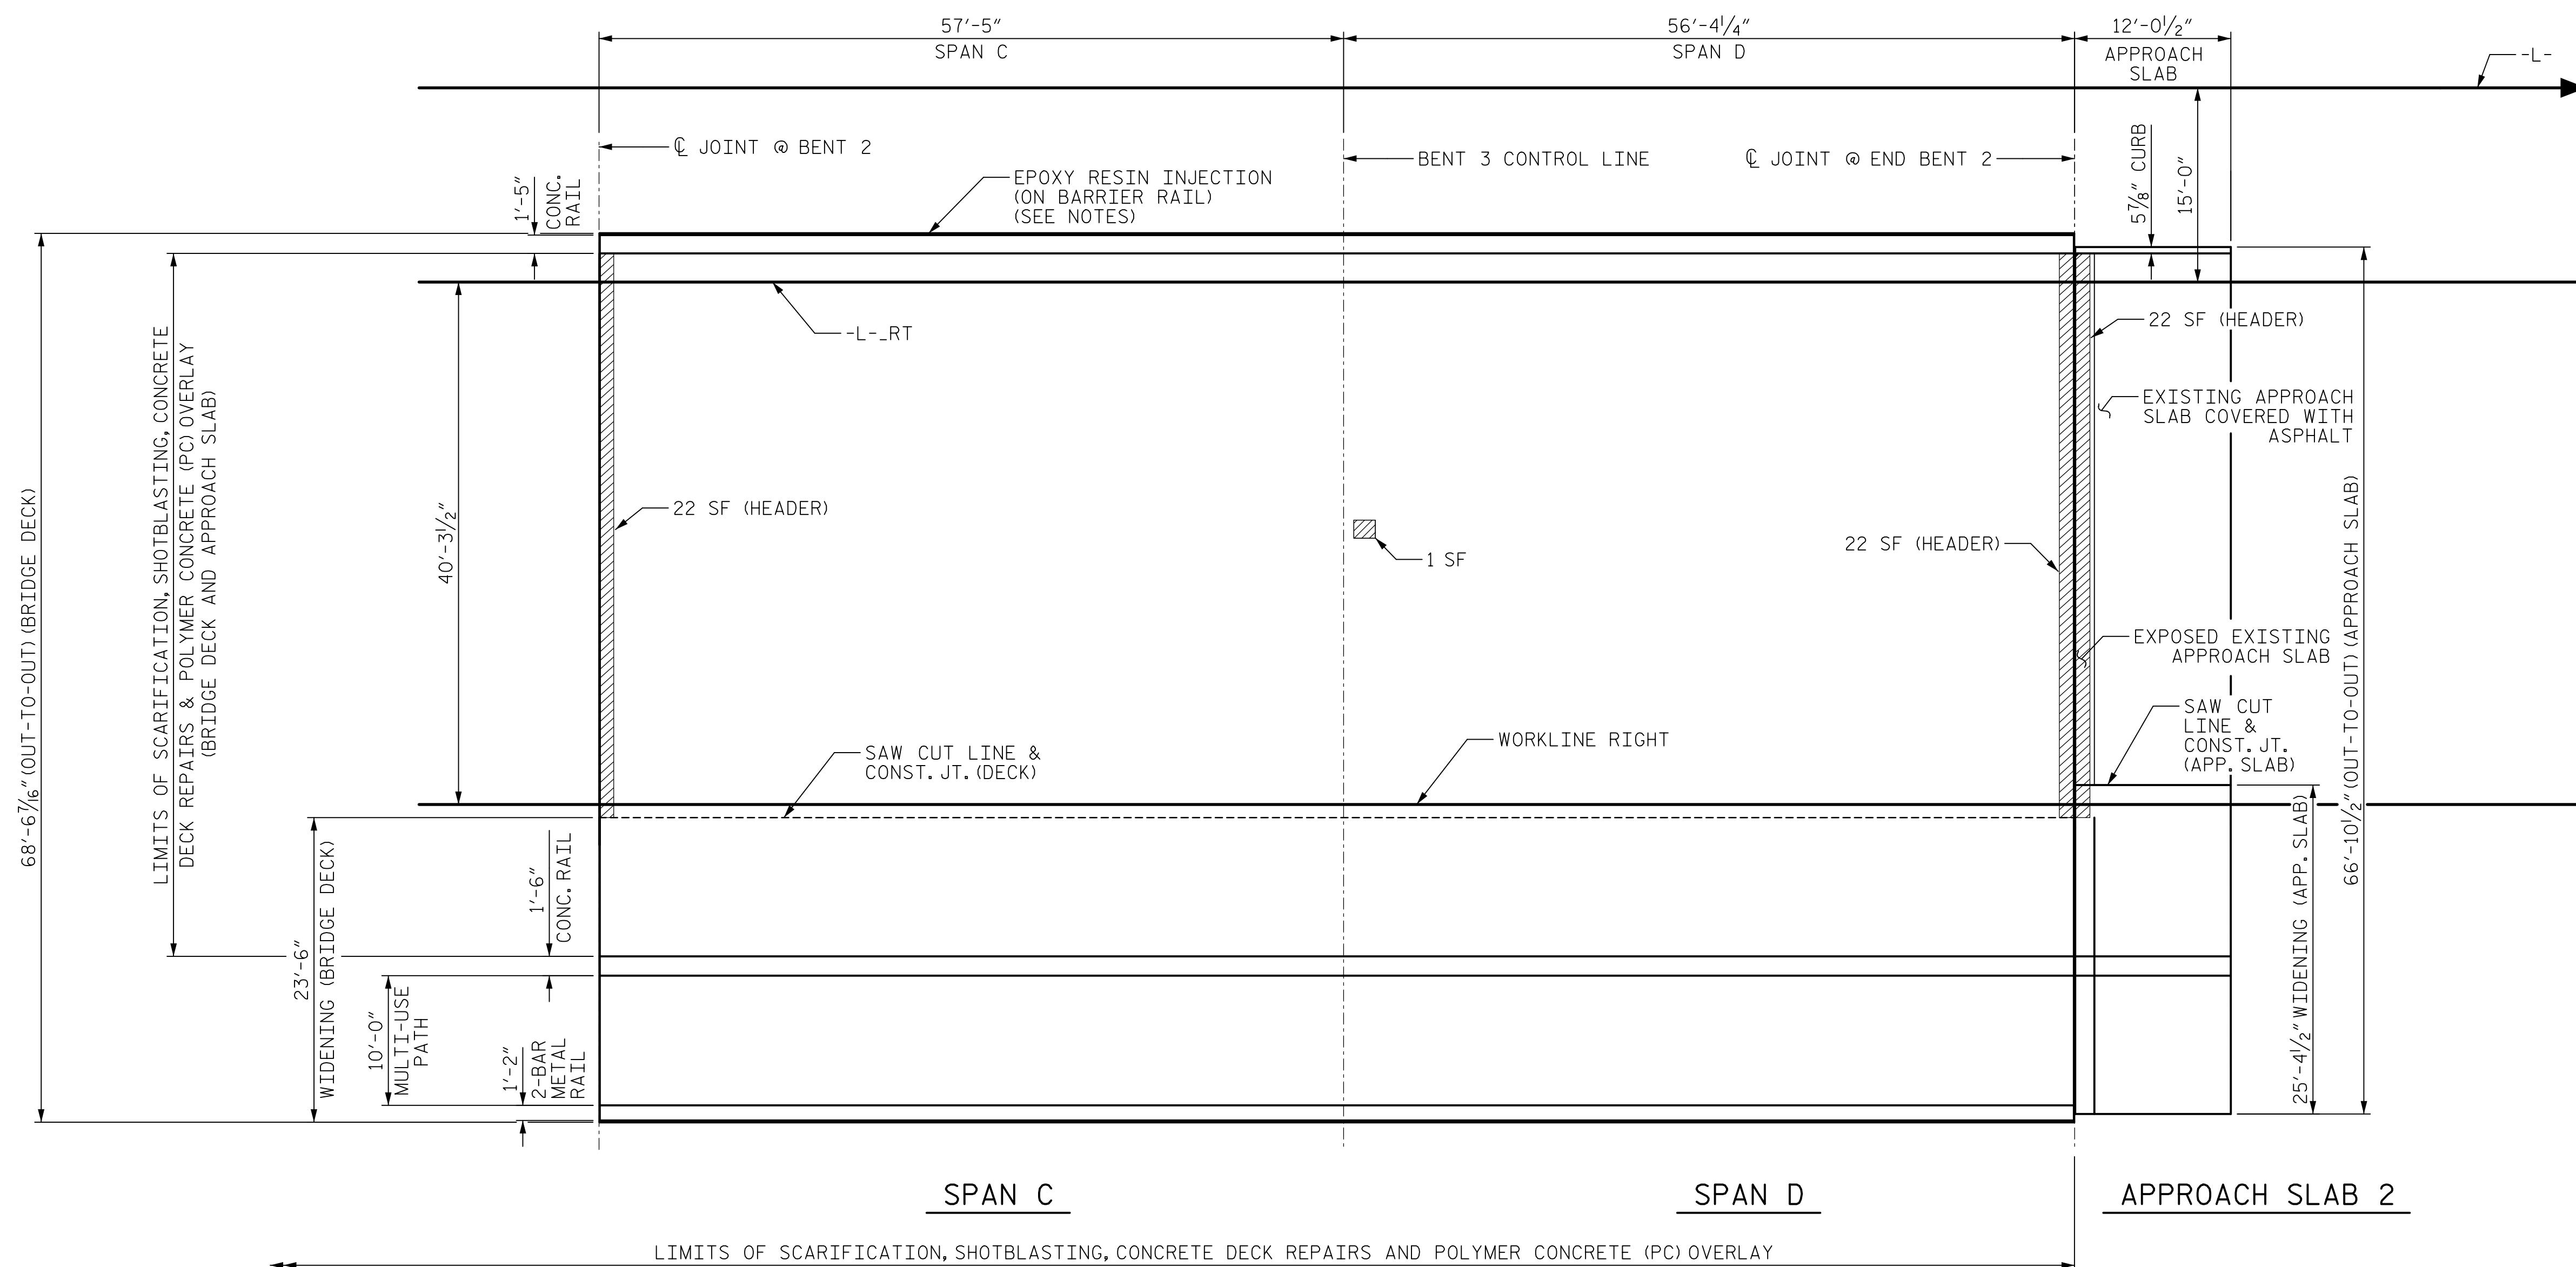

### PART PLAN OF BRIDGE DECK & APPROACH SLABS

 CLASS II SURFACE PREPARATION AND CONCRETE DECK REPAIR FOR PC OVERLAY

EPOXY RESIN INJECTION; PERFORM EPOXY RESIN INJECTION ON ALL CRACKS IN BARRIER WITH WIDTH 1/32" OR WIDER AT THE DIRECTION OF THE ENGINEER. A TOTAL QUANTITY ESTIMATE IS PROVIDED. SEE SPECIAL PROVISIONS.

PROJECT NO. U-5748  
WAKE COUNTY  
 STATION: 24+88.00 -L-

SHEET 2 OF 2

DRAWN BY : M. CATER DATE : 10/2022  
 CHECKED BY : G. COLS DATE : 11/2022  
 DESIGNED BY : G. COLS DATE : 10/2022  
 DESIGN CHECKED BY : J. SLOAN DATE : 11/2022

DOCUMENT NOT CONSIDERED FINAL UNLESS ALL SIGNATURES COMPLETED

**AECOM**  
AECOM TECHNICAL SERVICES OF NC, INC.  
 5438 WADE PARK BOULEVARD, SUITE 200  
 RALEIGH, NC 27607  
 (919) 854-6200 www.aecom.com  
 AECOM License No. F-0342

**PROFESSIONAL ENGINEER**  
 GREGORY R. COLS  
 SEAL 041343  
 2/10/2023

STATE OF NORTH CAROLINA  
 DEPARTMENT OF TRANSPORTATION  
 RALEIGH

PRESERVATION  
 DECK SURFACE PREPARATION  
 SPANS C & D  
 (NORTHBOUND)

REVISIONS						SHEET NO.
NO.	BY:	DATE:	NO.	BY:	DATE:	S1-56
1			3			TOTAL SHEETS
2			4			119