
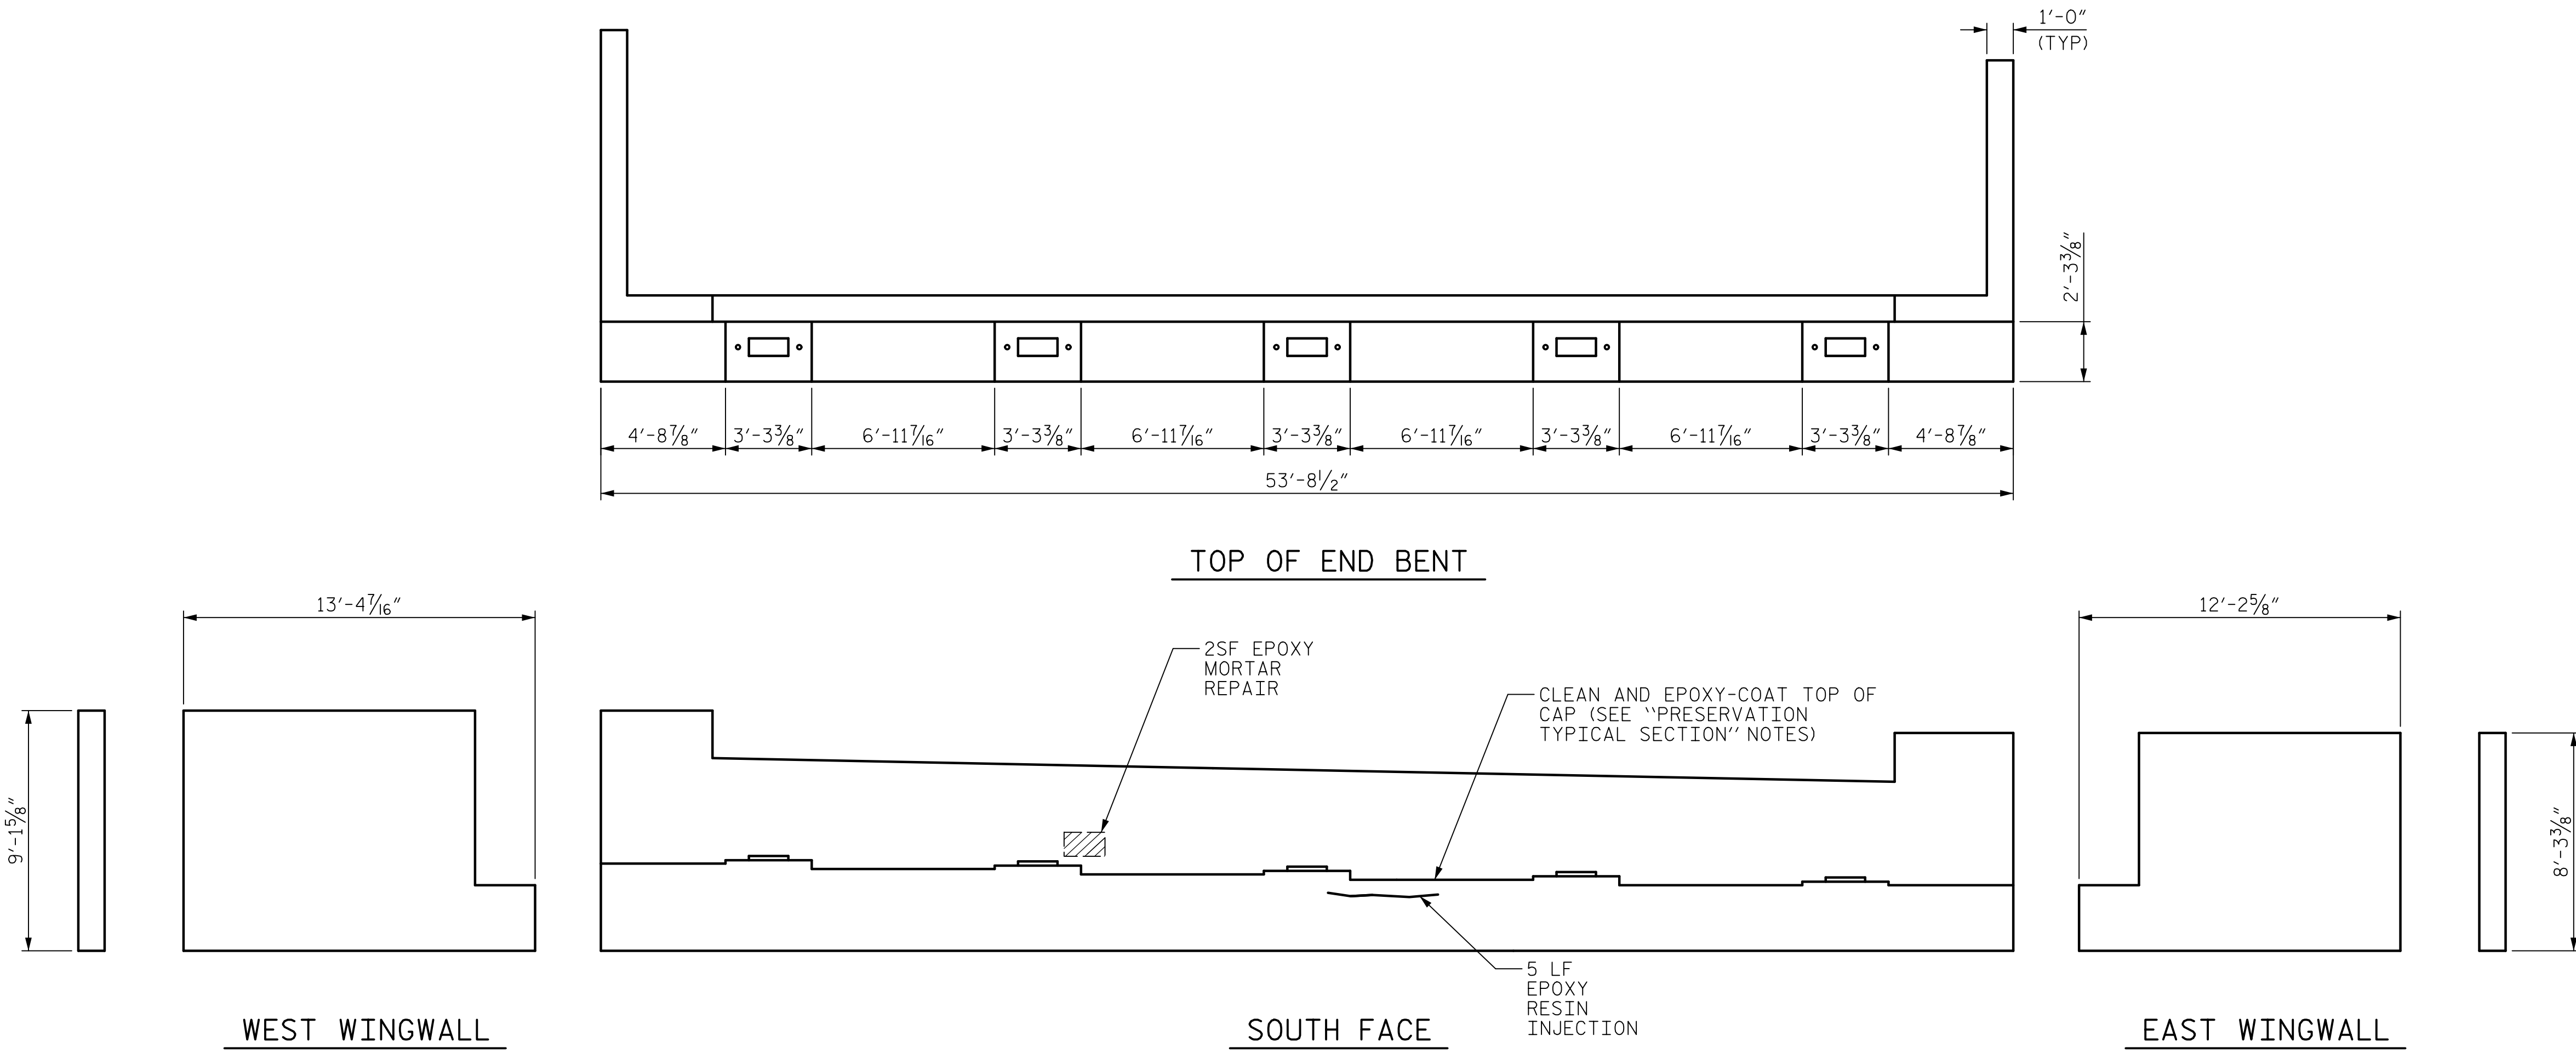



NOTES:
 EXISTING STRUCTURE SHOWN PRIOR TO WIDENING.
 FOR REPAIR DETAILS, SEE "REPAIR DETAILS" SHEET.

DATE: 2/9/2023
 TIME: 12:44:00 PM
 USER: pwy@aecom.com
 DN: pwy@aecom.com, cn=pwy@aecom.com, o=AECOM, dszl_m_a_2020\Documents\60609754-U-5748 Upon Mill900-CAD GIS\910-CADY\0_MCDOT-TIP\Structures\04 Drawings\401\21_U-5748_SML\EBPR_S1-60_910021

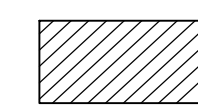

 EPOXY MORTAR REPAIR AREA
 EPOXY RESIN INJECTION

REPAIR QUANTITY TABLE		
BENT REPAIRS		
END BENT 2		
	ESTIMATE	ACTUAL
EPOXY MORTAR REPAIR		
CAP AND BACKWALL	2 SF	
CONCRETE REPAIRS		
CAP AND BACKWALL	0 CF	
EPOXY RESIN INJECTION		
CAP AND BACKWALL	5 LF	

PROJECT NO. U-5748
WAKE COUNTY
 STATION: 24+88.00 -L-

DRAWN BY : M. CATER DATE : 12/2020
 CHECKED BY : G. COLS DATE : 12/2022
 DESIGNED BY : G. COLS DATE : 12/2020
 DESIGN CHECKED BY : J. SLOAN DATE : 12/2022

DOCUMENT NOT CONSIDERED FINAL UNLESS ALL SIGNATURES COMPLETED

AECOM
 AECOM TECHNICAL SERVICES OF NC, INC.
 5438 WADE PARK BOULEVARD, SUITE 200
 RALEIGH, NC 27607
 (919) 854-6200 www.aecom.com
 AECOM License No. F-0342

PROFESSIONAL SEAL
 NORTH CAROLINA
 SEAL 041343
 ENGINEER
 GREGORY R. COLS
 2/10/2023

STATE OF NORTH CAROLINA DEPARTMENT OF TRANSPORTATION RALEIGH					
PRESERVATION					
END BENT 2					
(NORTHBOUND)					
REVISIONS					SHEET NO.
NO.	BY:	DATE:	NO.	BY:	DATE:
1			3		
2			4		
					S1-60
					TOTAL SHEETS 119