
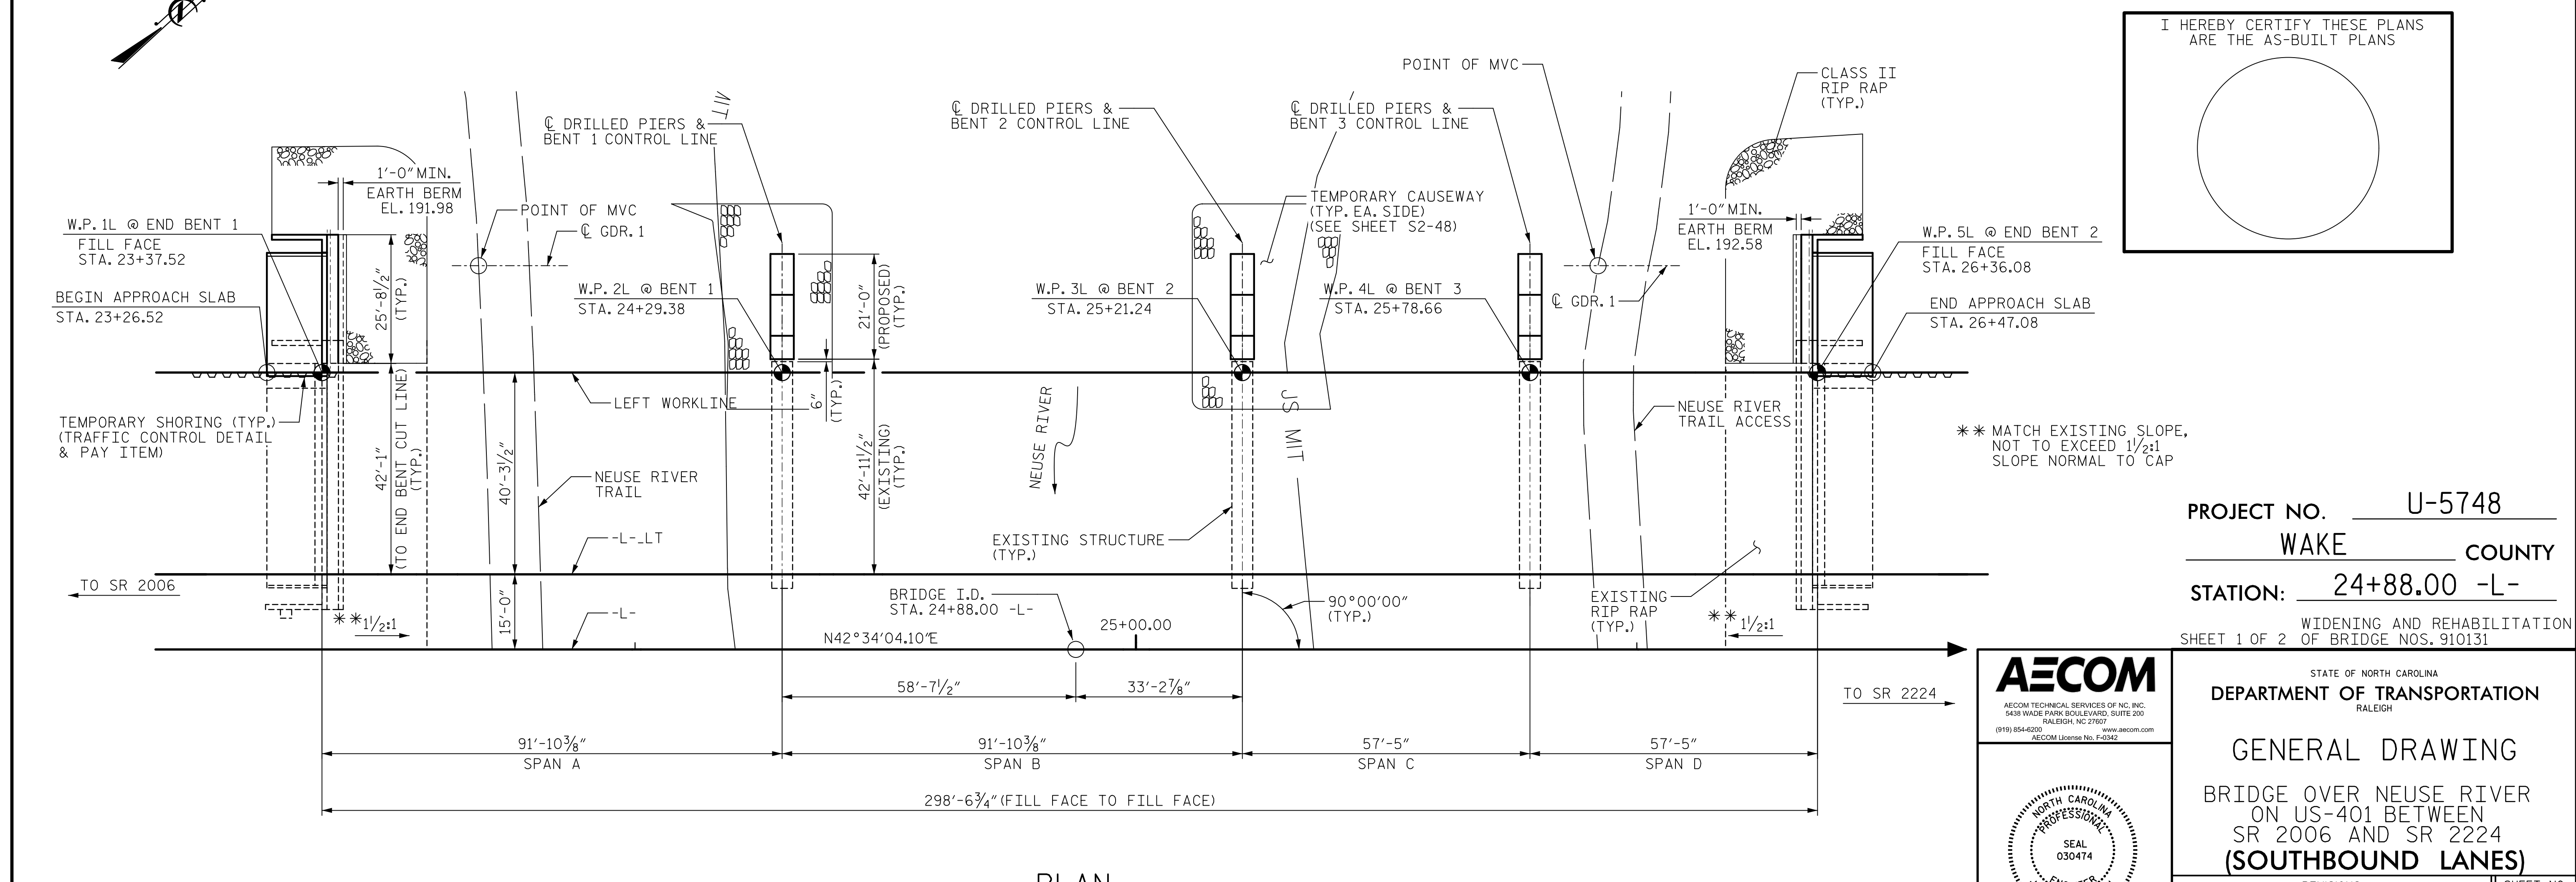


DATE: 2/9/2023
TIME: 12:56:48 PM

USER: catter, pwj@aecom.com
DRAWING: 2020\Drawings\402\2003\U-5748-SKUL_GD_S2-01_91031

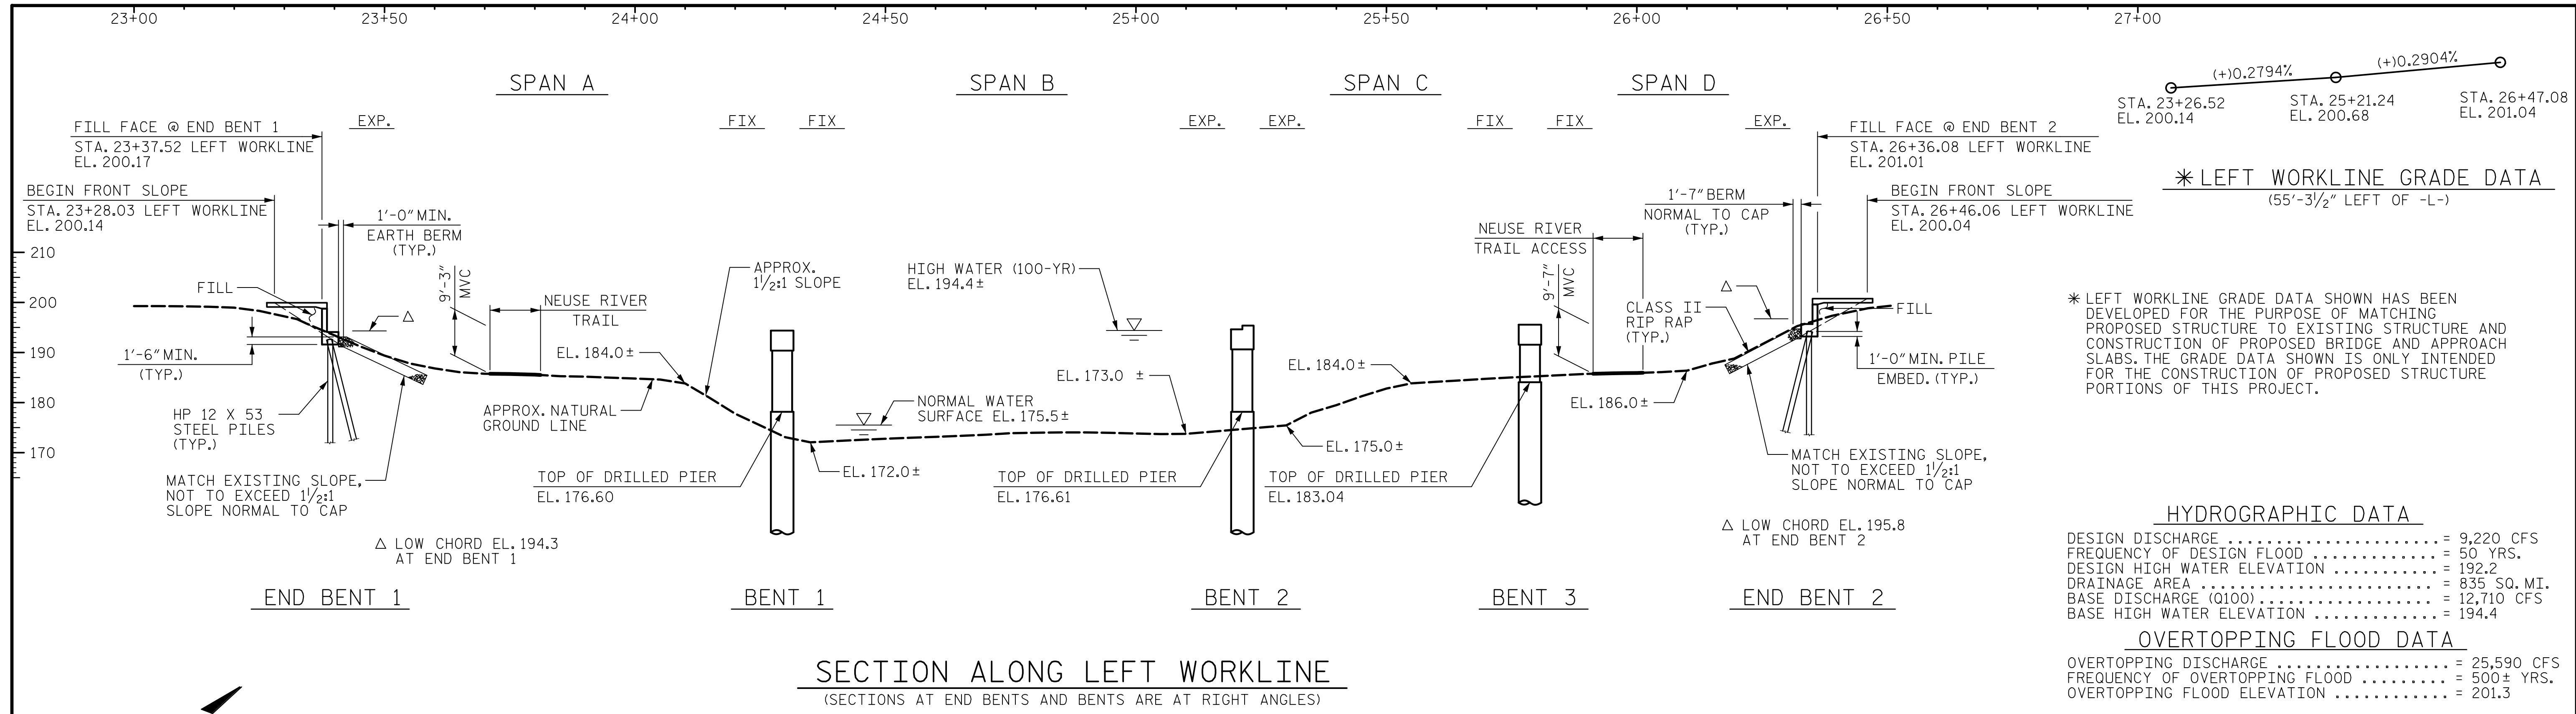

I HEREBY CERTIFY THESE PLANS ARE THE AS-BUILT PLANS

DRAWN BY : M.L. CATER DATE : 12/2022
CHECKED BY : J.C. MORRISON DATE : 12/2022
DESIGNED BY : D. RITACCO DATE : 09/2020
DESIGN CHECKED BY : J.C. MORRISON DATE : 09/2020

AECOM
AECOM TECHNICAL SERVICES OF NC, INC.
5438 WADE PARK BOULEVARD, SUITE 200
RALEIGH, NC 27607
(919) 854-6200 www.aecom.com
AECOM License No. F-0342

JOHN C. MORRISON
NORTH CAROLINA PROFESSIONAL ENGINEER
SEAL 030474
2/10/2023

REVISIONS						SHEET NO.
NO.	BY:	DATE:	NO.	BY:	DATE:	S2-01
1			3			TOTAL SHEETS
2			4			119

DOCUMENT NOT CONSIDERED FINAL UNLESS ALL SIGNATURES COMPLETED