


DATE: 2/9/2023  
TIME: 12:56:59 PM

USER: c:\pwworking\john.morrison\public\2023\Drawings\402\_005\_U-5748\_S1\U-5748\_S1.dwg  
JOB: U-5748  
PROJECT: WAKE COUNTY  
DRAWING: FOUNDATION LAYOUT

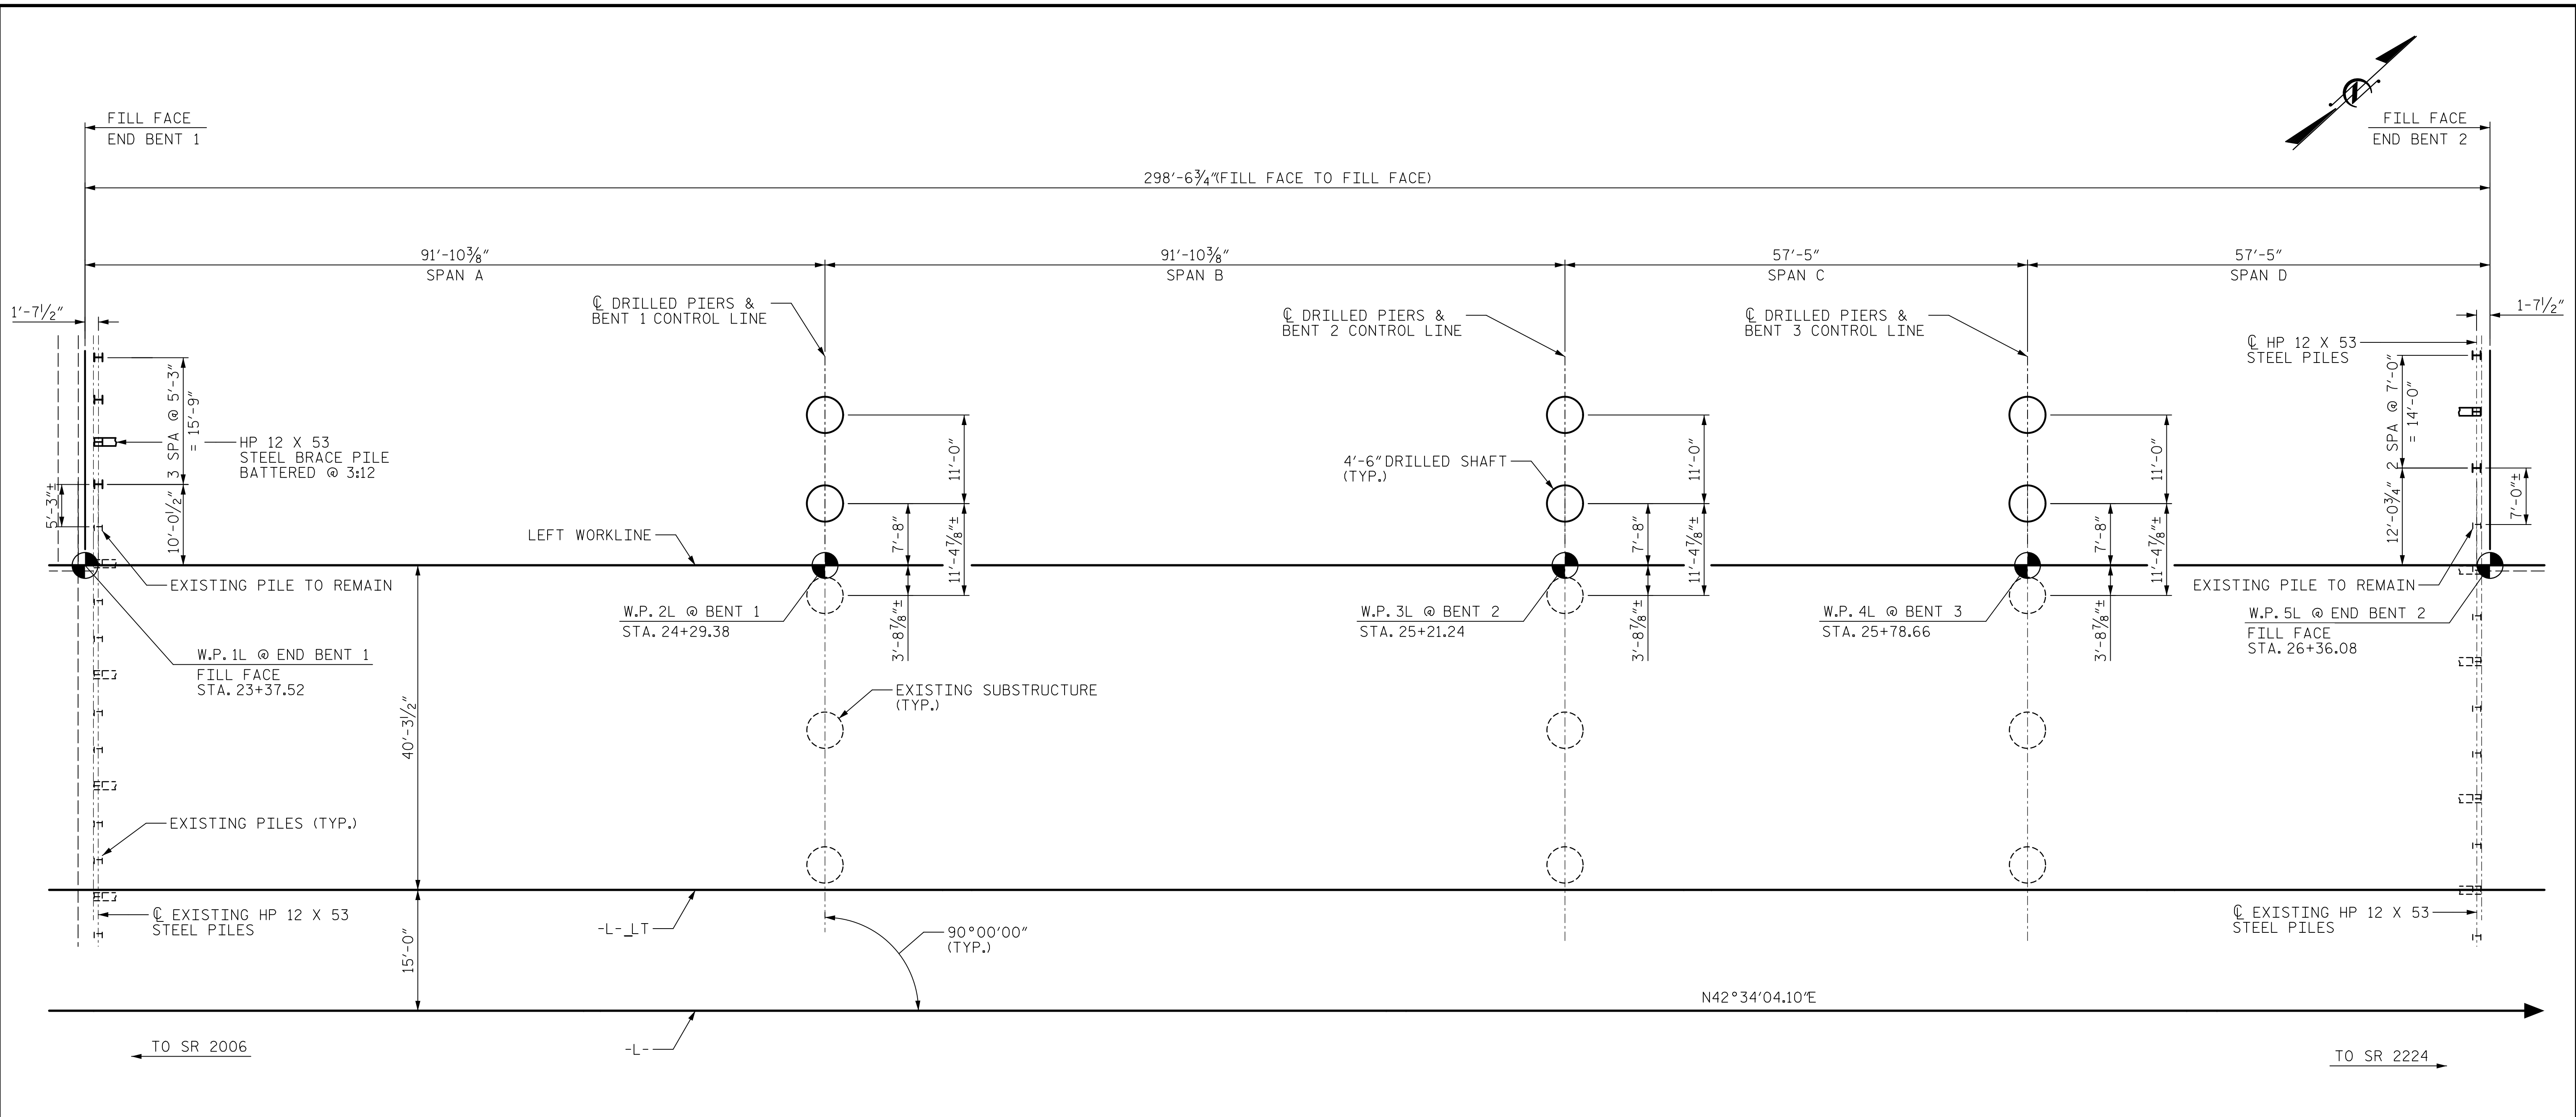

### FOUNDATION LAYOUT

DIMENSIONS LOCATING PILES AND DRILLED PIERS ARE SHOWN TO CENTERLINE OF PILES.

#### NOTES:

- EXISTING PILE LOCATIONS ARE FROM AS-BUILT DRAWINGS.
- FOR PILES, SEE PILES PROVISION AND SECTION 450 OF THE STANDARD SPECIFICATIONS.
- FOR DRILLED PIERS, SEE SECTION 411 OF THE STANDARD SPECIFICATIONS.
- INSTALL PERMANENT STEEL CASINGS AT BENT NO.1 BY VIBRATING, SCREWING OR DRIVING PERMANENT CASINGS BEFORE EXCAVATING OR DISTURBING ANY MATERIAL BELOW ELEVATION 164.0.
- INSTALL PERMANENT STEEL CASINGS AT BENT NO.2 BY VIBRATING, SCREWING OR DRIVING PERMANENT CASINGS BEFORE EXCAVATING OR DISTURBING ANY MATERIAL BELOW ELEVATION 167.0.

PROJECT NO. U-5748  
WAKE COUNTY  
 STATION: 24+88.00 -L-

DRAWN BY : D. KIM	DATE : 12/2022
CHECKED BY : J.C. MORRISON	DATE : 12/2022
DESIGNED BY : B. LEROY	DATE : 10/2020
DESIGN CHECKED BY : J.C. MORRISON	DATE : 10/2020

DOCUMENT NOT CONSIDERED FINAL UNLESS ALL SIGNATURES COMPLETED

**AECOM**  
AECOM TECHNICAL SERVICES OF NC, INC.  
 5438 WADE PARK BOULEVARD, SUITE 200  
 RALEIGH, NC 27607  
 (919) 854-6200 www.aecom.com  
 AECOM License No. F-0342

**JOHN C. MORRISON**  
 NORTH CAROLINA PROFESSIONAL ENGINEER  
 SEAL 030474

2/10/2023

STATE OF NORTH CAROLINA DEPARTMENT OF TRANSPORTATION RALEIGH					
SUBSTRUCTURE FOUNDATION LAYOUT (SOUTHBOUND LANES)					
REVISIONS					SHEET NO.
NO.	BY:	DATE:	NO.	BY:	DATE:
1			3		
2			4		
					TOTAL SHEETS 119