



DATE: 2/10/2023
TIME: 12:55:44 PM

USER: c:\pwworkspace\pwworkspace\AECOM\DS21\A\2020\Drawings\402\015-U-5748-SKU\SEC2-S2-07-91031
DGN: pwworkspace\pwworkspace\AECOM\DS21\A\2020\Drawings\402\015-U-5748-SKU\SEC2-S2-07-91031

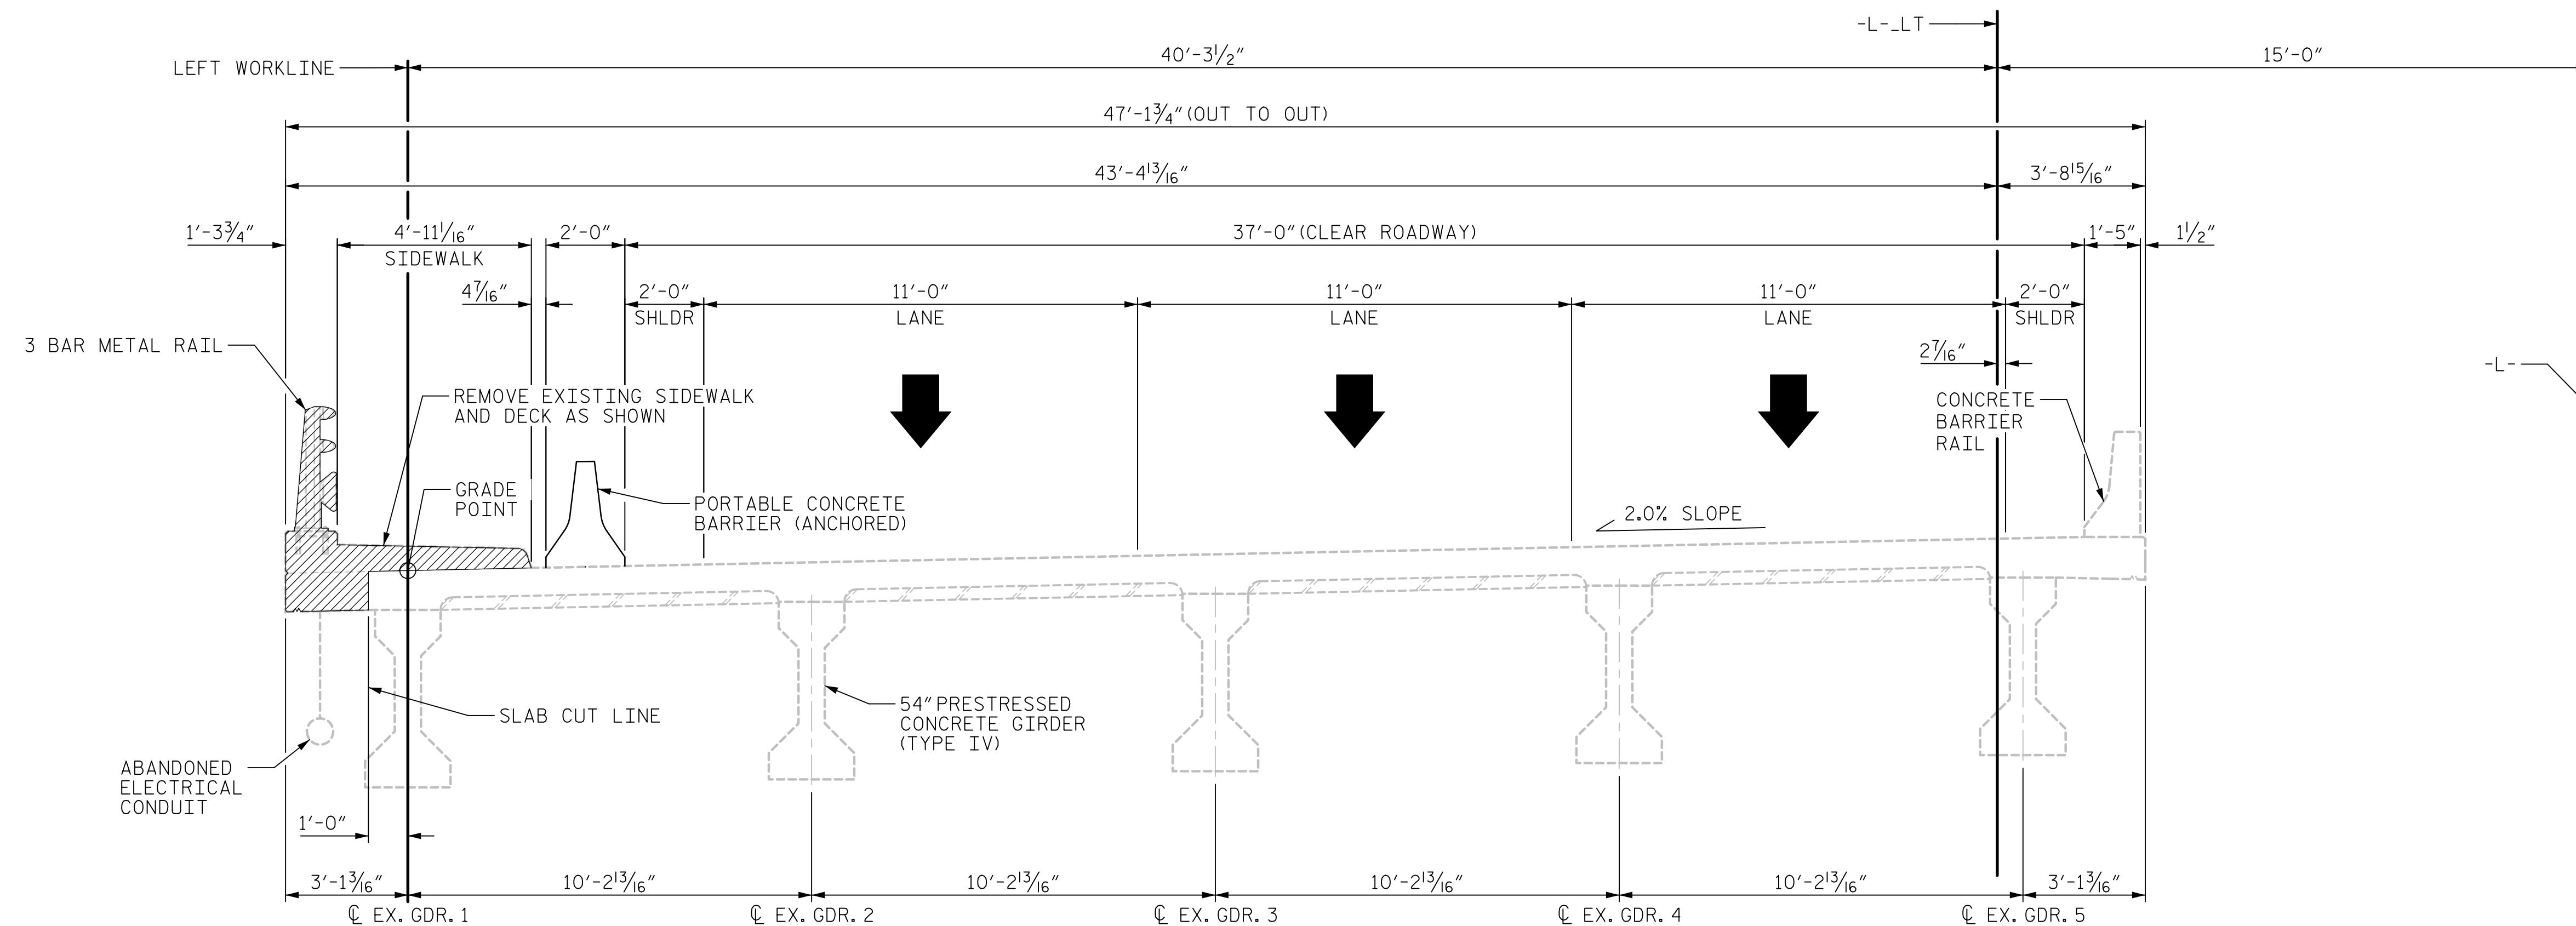

EXISTING STRUCTURE DEMOLITION
(SPANS A & B)

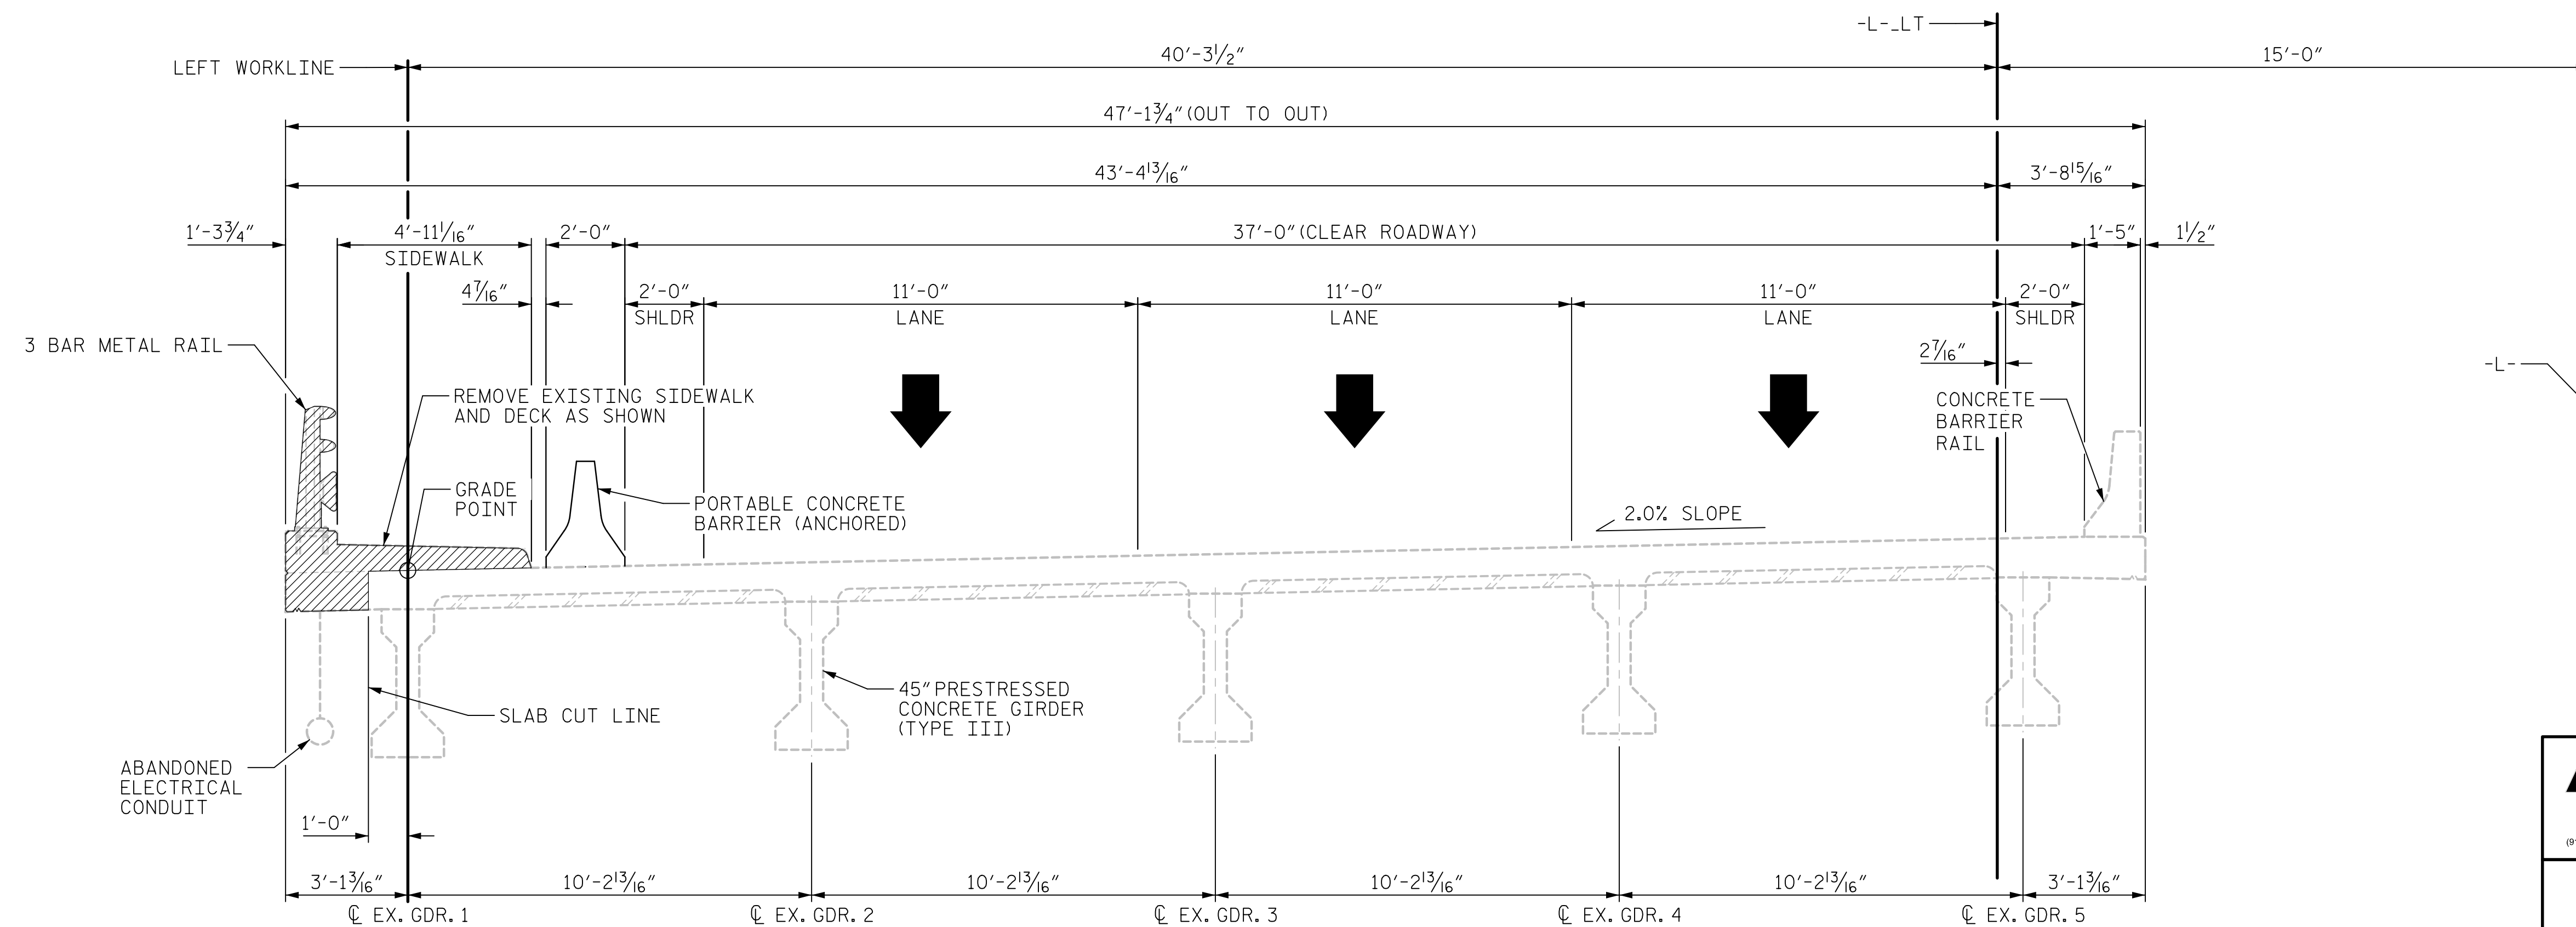

EXISTING STRUCTURE DEMOLITION
(SPANS C & D)

NOTES:
FOR PHASING OF TRAFFIC DURING STAGE I & II CONSTRUCTION SEQUENCE, SEE TRAFFIC MANAGEMENT PLANS.

STAGING NOTES:
1. PLACE PORTABLE CONCRETE BARRIER (ANCHORED). SHIFT TRAFFIC INTO LANE CONFIGURATION SHOWN.
2. CUT AND REMOVE EXISTING SIDEWALK, SLAB, AND 3 BAR METAL RAIL TO THE LIMITS SHOWN.

PROJECT NO. U-5748
WAKE COUNTY
STATION: 24+88.00 -L-

SHEET 2 OF 4

DRAWN BY : M.L. CATER DATE : 09/2020
CHECKED BY : J.C. MORRISON DATE : 09/2020
DESIGNED BY : D. RITACCO DATE : 09/2020
DESIGN CHECKED BY : J.C. MORRISON DATE : 09/2020

DOCUMENT NOT CONSIDERED
FINAL UNLESS ALL
SIGNATURES COMPLETED

AECOM
AECOM TECHNICAL SERVICES OF NC, INC.
5438 WADE PARK BOULEVARD, SUITE 200
RALEIGH, NC 27607
(919) 854-6200 www.aecom.com
AECOM License No. F-0342

John C. Morrison
SEAL 030474
ENGINEER
2/10/2023

STATE OF NORTH CAROLINA
DEPARTMENT OF TRANSPORTATION
RALEIGH

CONSTRUCTION SEQUENCE
(SOUTHBOUND LANES)

REVISIONS						SHEET NO.
NO.	BY:	DATE:	NO.	BY:	DATE:	
1			3			TOTAL SHEETS
2			4			119

S2-07