


6" DIA. DECK DRAIN LOCATIONS

12 TOTAL LOCATIONS AT STA. 23+62, 23+67, 23+82, 23+87, 23+97, 24+07, 25+53, 25+63, 25+73, 25+89, 26+05, AND 26+12

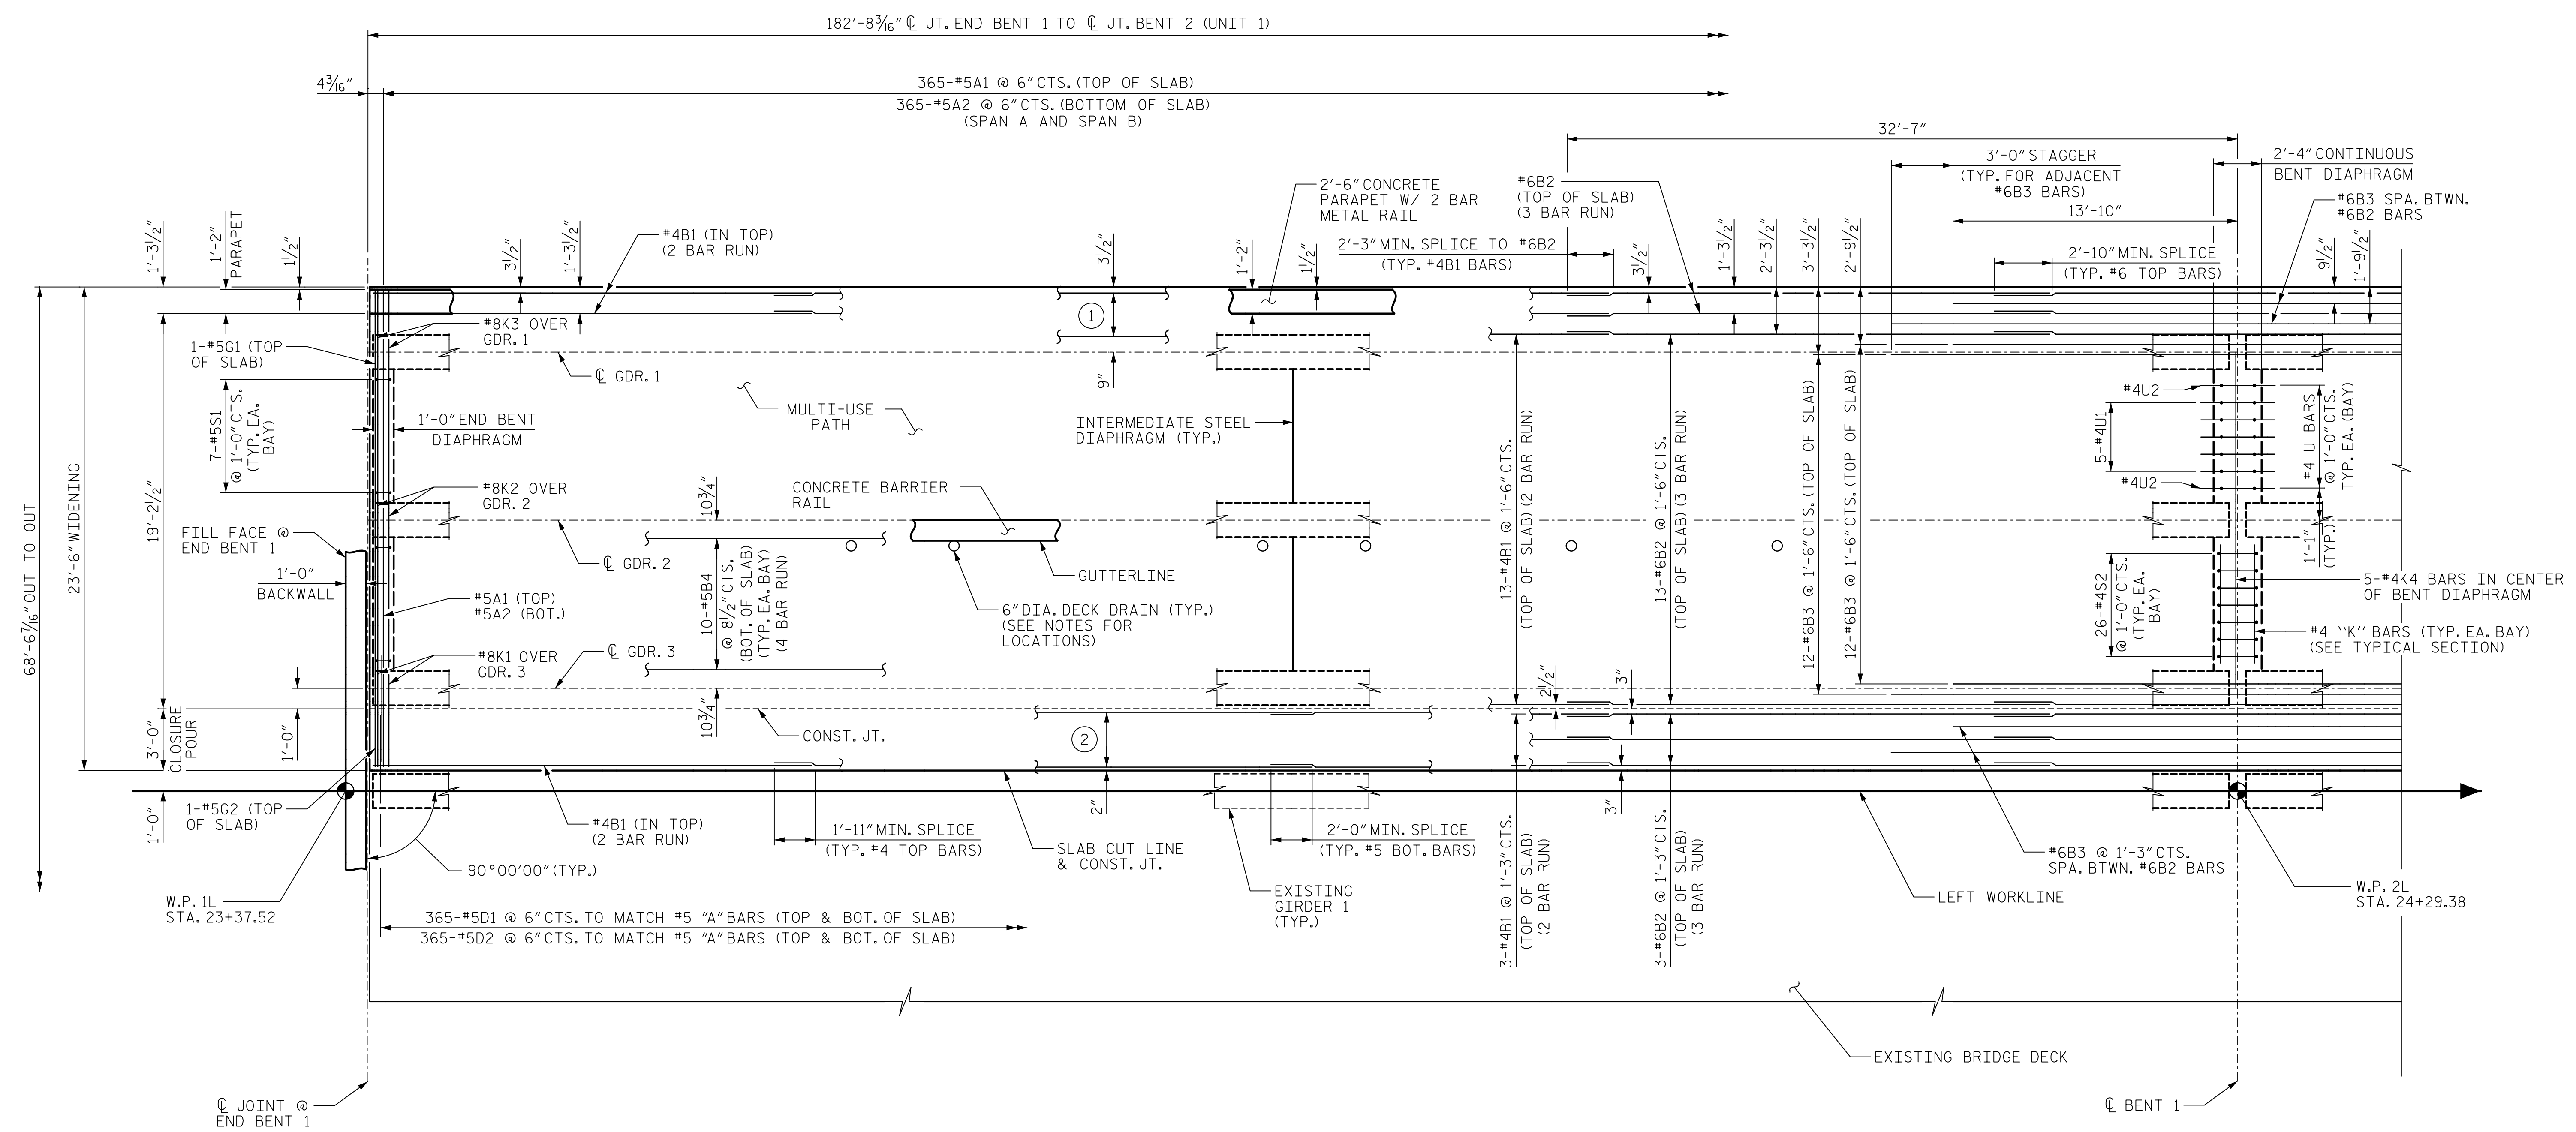


PLAN OF SPAN "A"

- ① 4-#5B4 @ 8 1/2" CTS.
(BOT. OF SLAB) (4 BAR RUN)
- ② 5-#5B4 @ 8" CTS.
(BOT. OF SLAB) (4 BAR RUN)

PROJECT NO. U-5748
 WAKE COUNTY
 STATION: 24+88.00 -L-

SHEET 1 OF 4

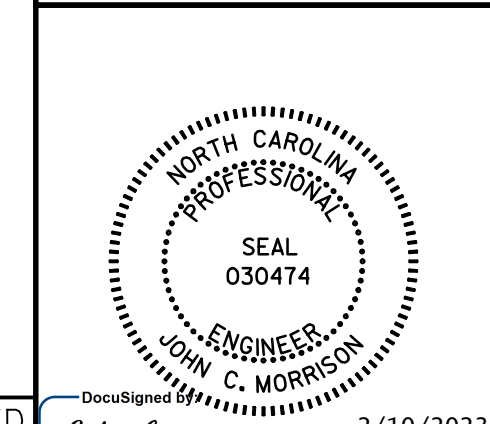

STATE OF NORTH CAROLINA
 DEPARTMENT OF TRANSPORTATION
 RALEIGH
 SUPERSTRUCTURE
 PLAN OF SPAN "A"
 (SOUTHBOUND LANES)

REVISIONS						SHEET NO.
NO.	BY:	DATE:	NO.	BY:	DATE:	S2-13
1			3			TOTAL SHEETS
2			4			119

DOCUMENT NOT CONSIDERED FINAL UNLESS ALL SIGNATURES COMPLETED

John C. Morrison
 2/10/2023

DATE: 2/9/2023 TIME: 10:55 PM

USER: c:\pwworking\john.morrison\My Documents\2023\Drawings\402_027_U-5748_S(K)_S1_S2-13_9(0)3(1) DGN: pwworking\john.morrison\My Documents\2023\Drawings\402_027_U-5748_S(K)_S1_S2-13_9(0)3(1) User: john.morrison

DRAWN BY : M. CATER DATE : 11/2020
 CHECKED BY : J.C. MORRISON DATE : 12/2022
 DESIGNED BY : D. RITACCO DATE : 09/2020
 DESIGN CHECKED BY : J.C. MORRISON DATE : 10/2020