


DATE: 2/10/2023
TIME: 10:06 PM

USER: c:\pwworkspace\pwworkspace\AECOM\DS21\A_L_2020\Documents\60609754-U-5748 Upon Mill900-CAD GIS\910_CAD\70_MCDOT_TIF\Structures\04 Drawings\402_029_U-5748_SML_S2_S2-14_91031

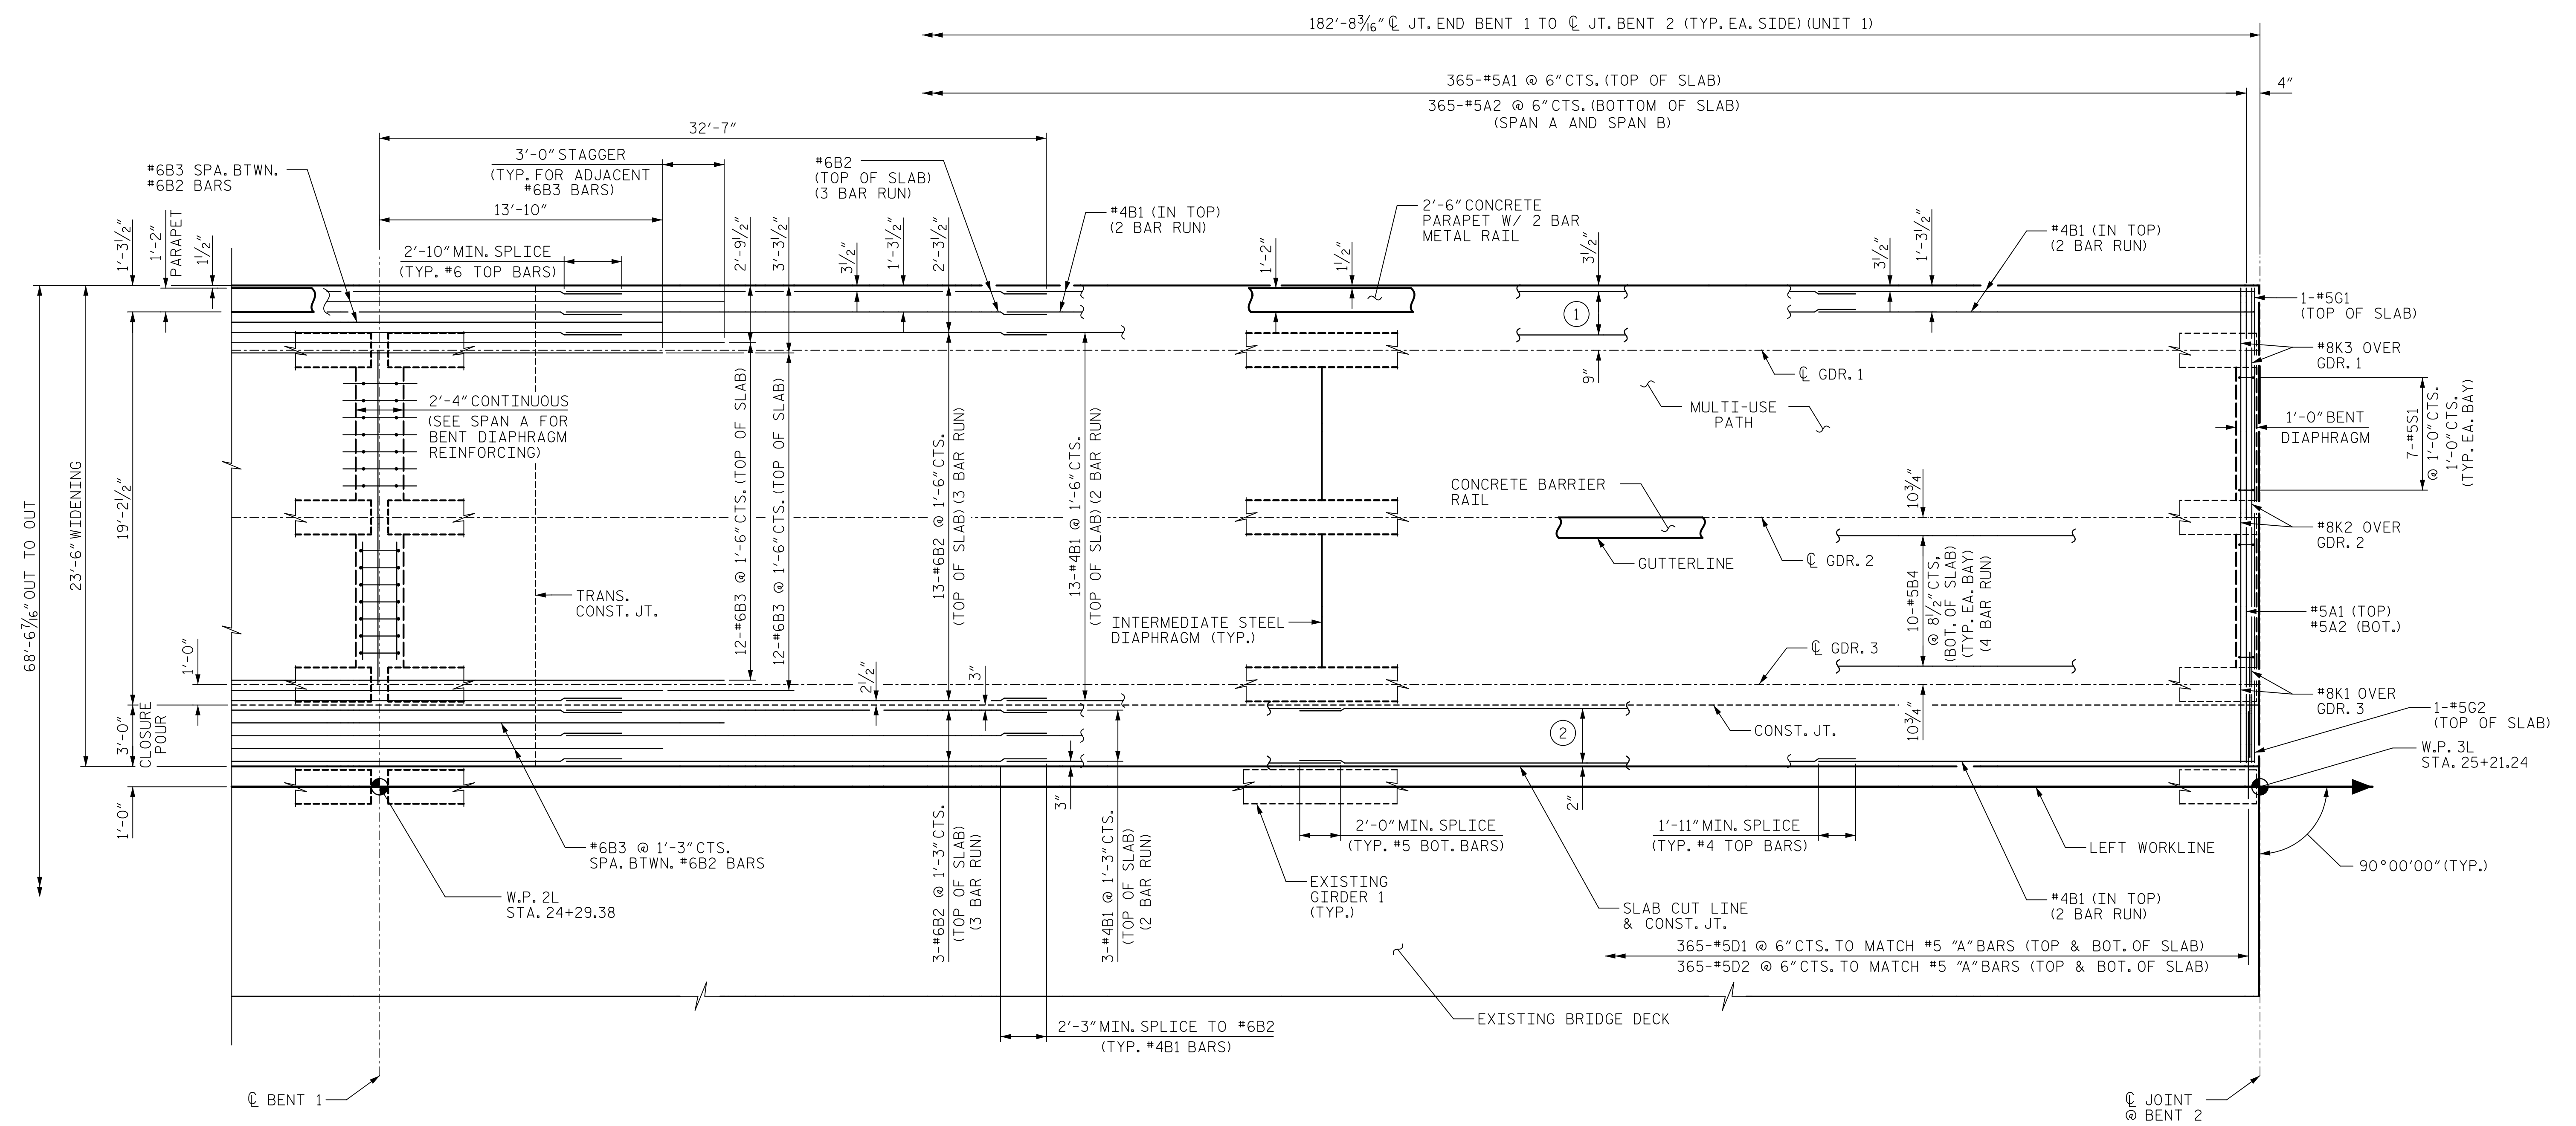

PLAN OF SPAN "B"

- ① 4-#5B4 @ 8 1/2" CTS.
(BOT. OF SLAB) (4 BAR RUN)
- ② 5-#5B4 @ 8" CTS.
(BOT. OF SLAB) (4 BAR RUN)

PROJECT NO. U-5748
 WAKE COUNTY
 STATION: 24+88.00 -L-

SHEET 2 OF 4

DRAWN BY : M. CATER DATE : 11/2020
 CHECKED BY : J.C. MORRISON DATE : 12/2022
 DESIGNED BY : D. RITACCO DATE : 09/2020
 DESIGN CHECKED BY : J.C. MORRISON DATE : 10/2020

DOCUMENT NOT CONSIDERED
FINAL UNLESS ALL
SIGNATURES COMPLETED

AECOM
AECOM TECHNICAL SERVICES OF NC, INC.
 5438 WADE PARK BOULEVARD, SUITE 200
 RALEIGH, NC 27607
 (919) 854-6200 www.aecom.com
 AECOM License No. F-0342

John C. Morrison
 NORTH CAROLINA PROFESSIONAL ENGINEER
 SEAL 030474
 JOHN C. MORRISON
 2/10/2023

STATE OF NORTH CAROLINA
 DEPARTMENT OF TRANSPORTATION
 RALEIGH

SUPERSTRUCTURE
 PLAN OF SPAN "B"
 (SOUTHBOUND LANES)

REVISIONS					
NO.	BY:	DATE:	NO.	BY:	DATE:
1			3		
2			4		

SHEET NO. S2-14
 TOTAL SHEETS 119