
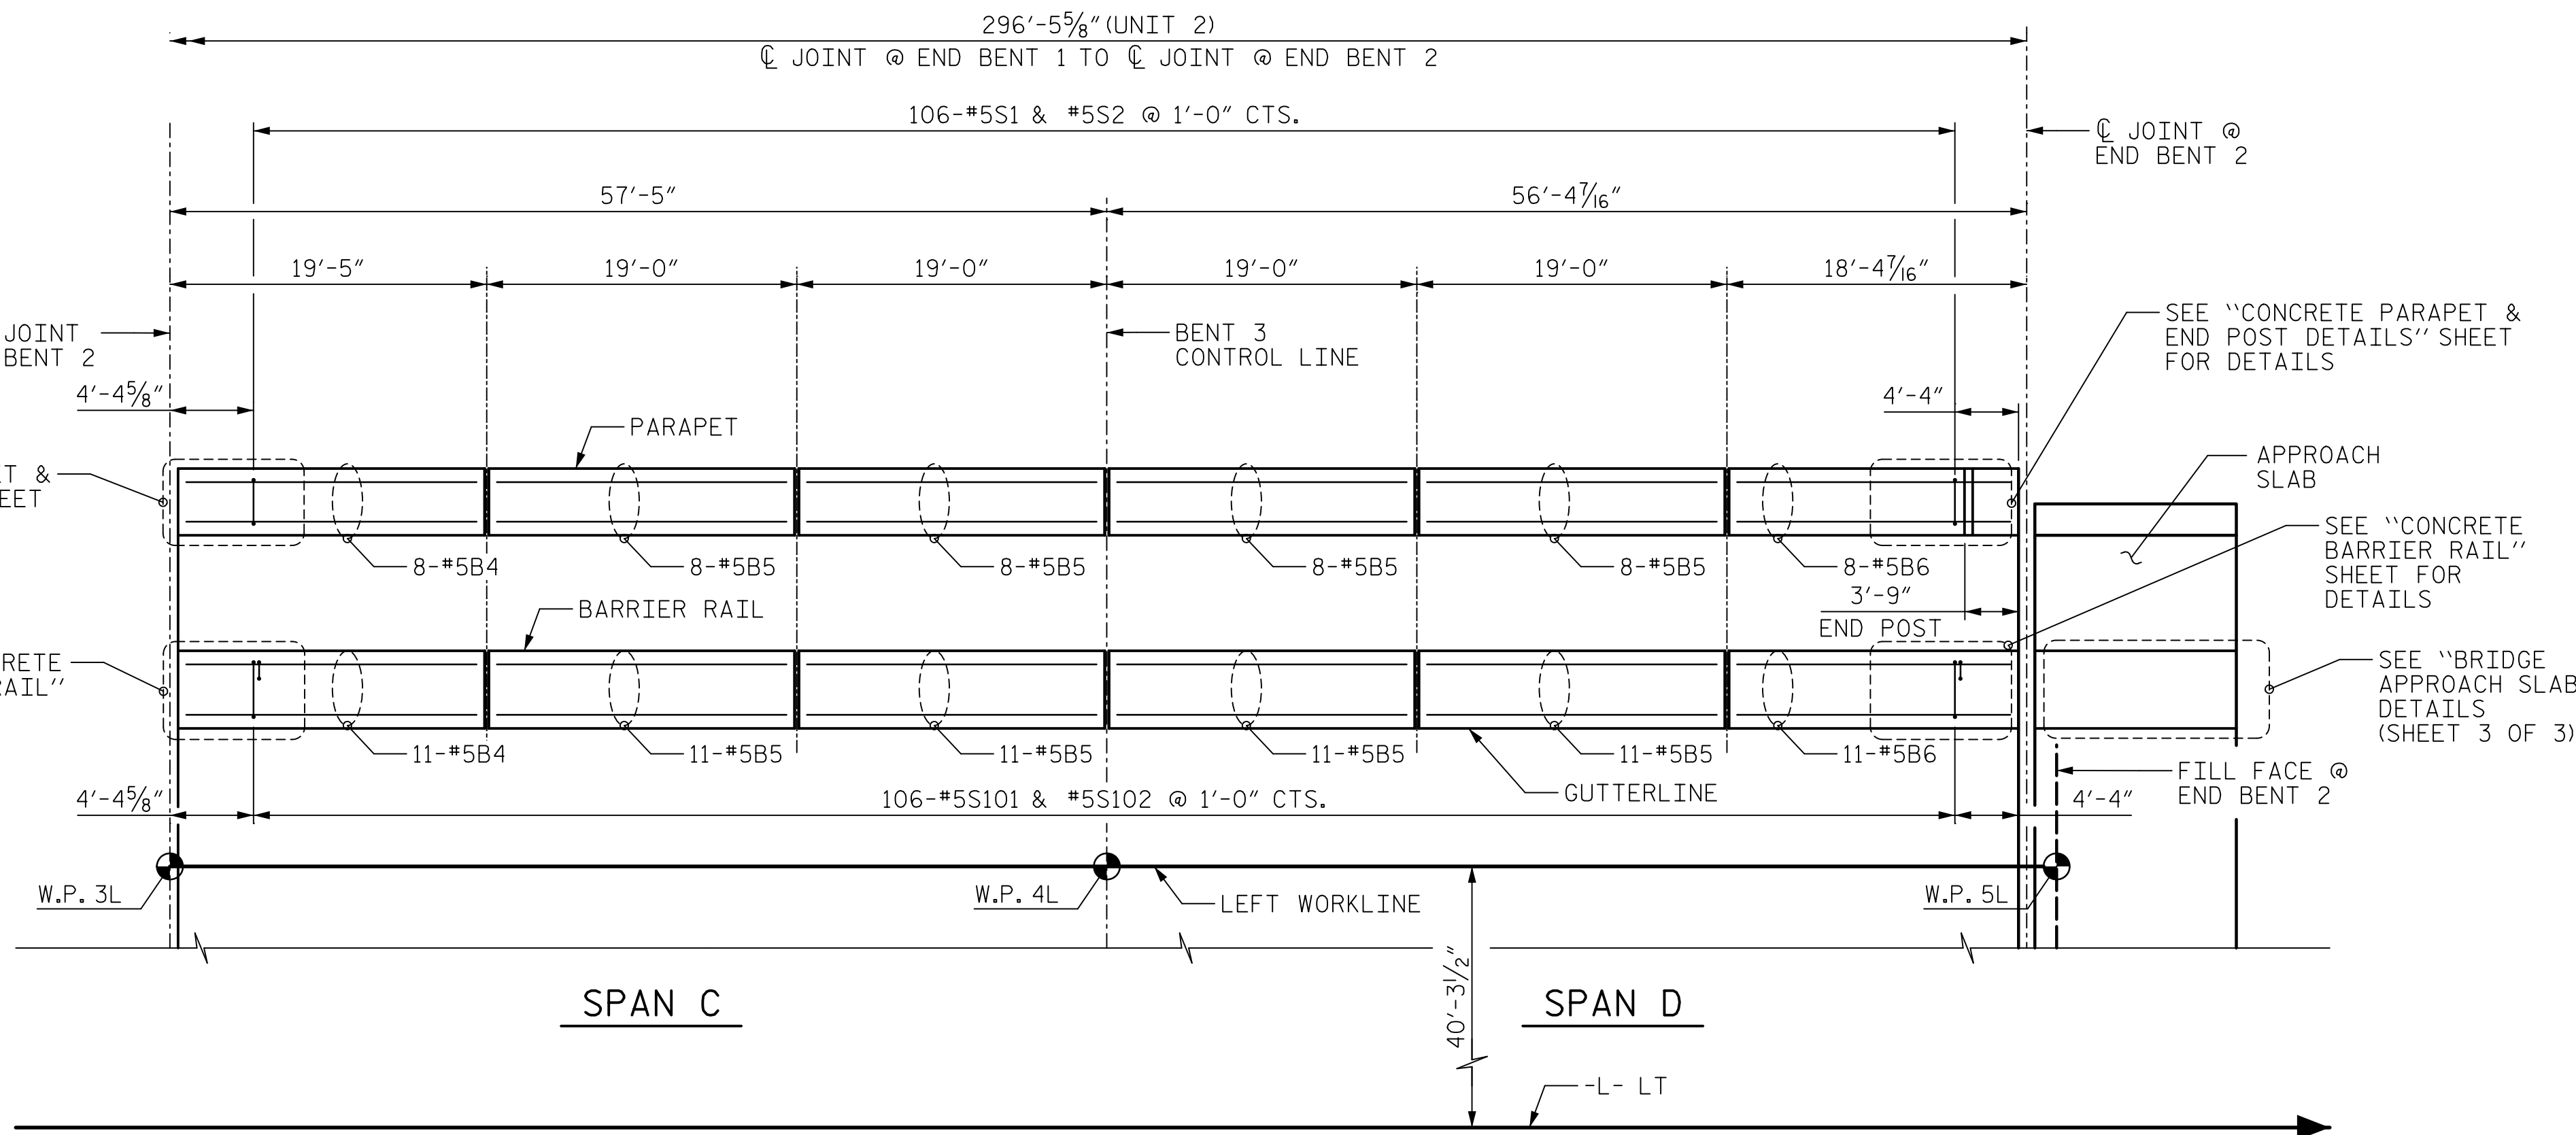


DATE: 2/10/2023  
TIME: 10:55:56 PM

USER: c:\pwworking\john.c.morrison\My Documents\60609764-U-5748 Upon Milling-CAD GIS\910-CAD\70-MCDDOT-TIF\Structures\04 Drawings\402-CBS-U-5748-SKU-ERI-S2-27-910131

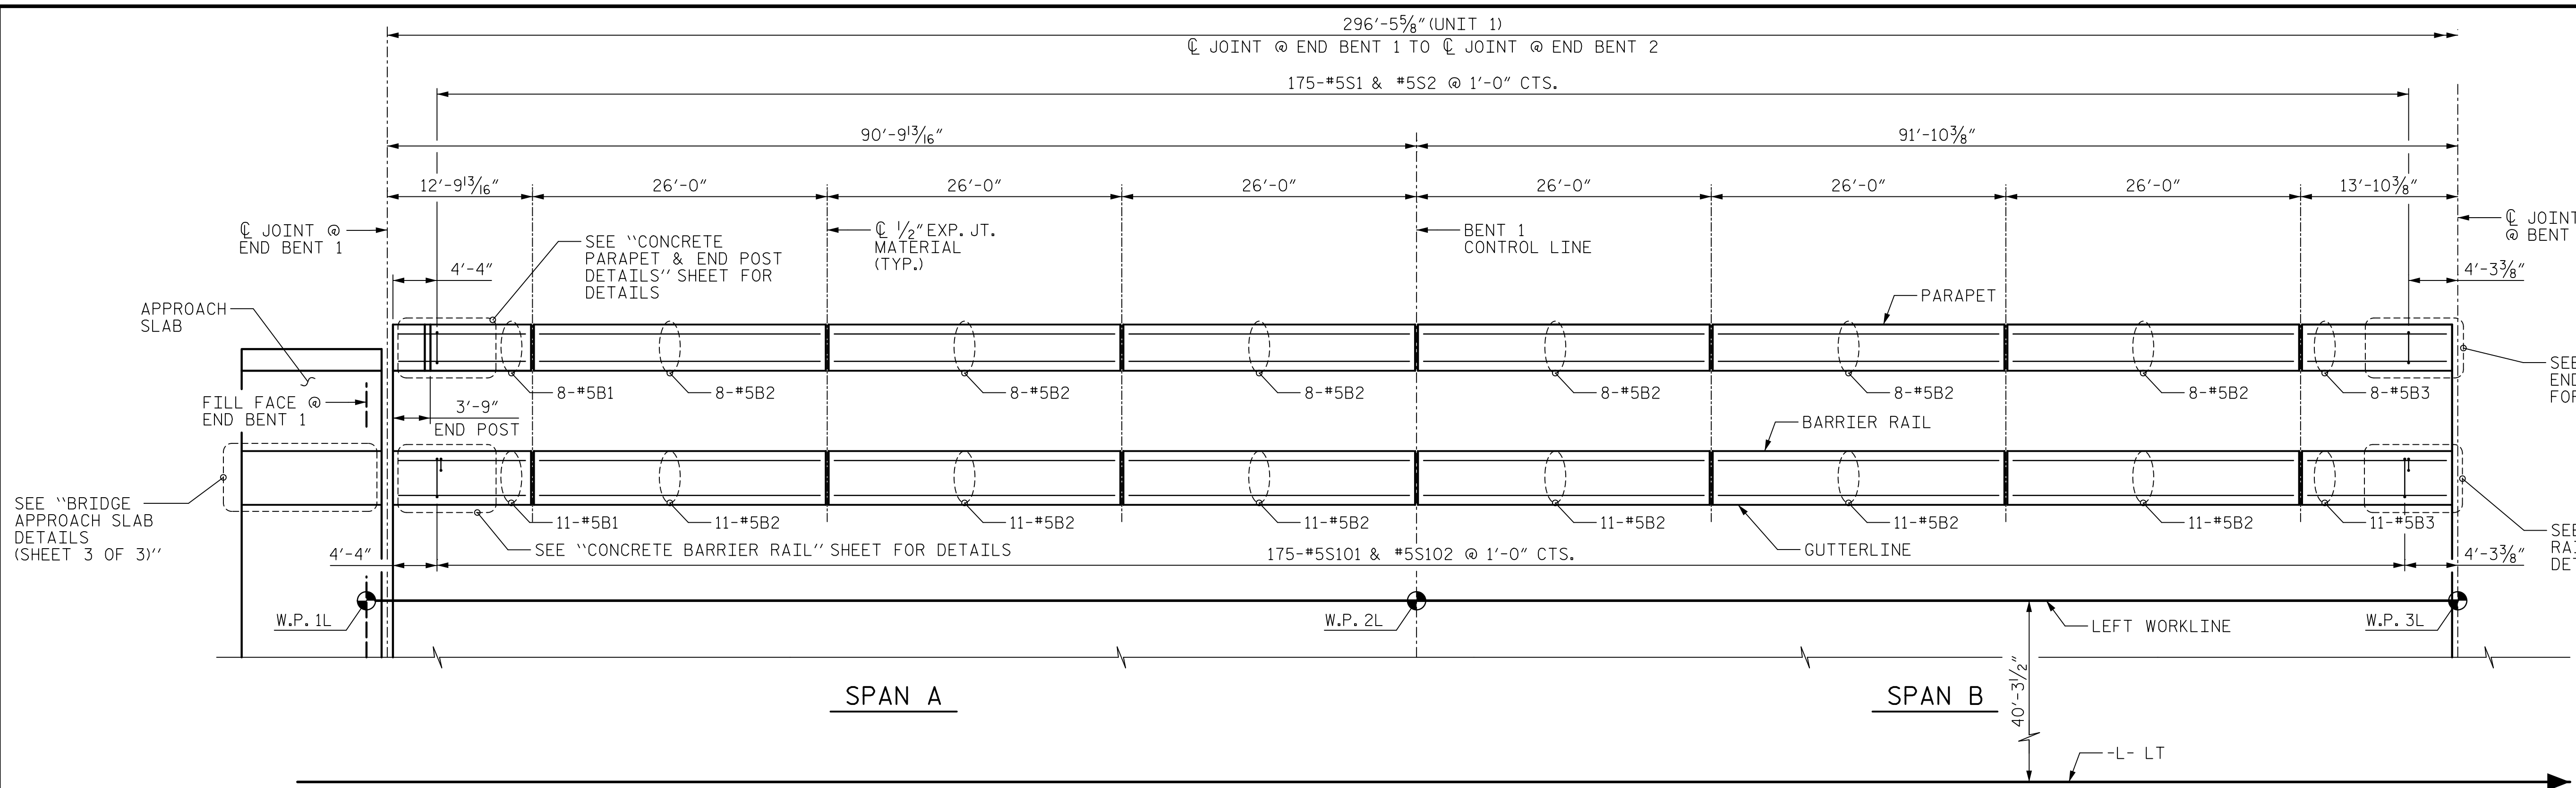

**DECK DRAIN LOCATIONS**

**8" X 4" SLOTTED OPENINGS IN CONCRETE BARRIER RAIL**  
 6 TOTAL LOCATIONS AT STA. 23+66, 23+83, 23+88, 23+98, 24+08, AND 25+53

**8" X 4" SLOTTED OPENINGS IN CONCRETE PARAPET**  
 23 TOTAL LOCATIONS AT STA. 24+14, 24+19, 24+24, 24+36 TO 25+16 AT 5'-0" CTS., 25+26, 25+36, 25+46

PROJECT NO. U-5748  
 WAKE COUNTY  
 STATION: 24+88.00 -L-

DRAWN BY : D.R. DRUM DATE : 06/2021  
 CHECKED BY : J.C. MORRISON DATE : 06/2021  
 DESIGNED BY : D.R. DRUM DATE : 06/2021  
 DESIGN CHECKED BY : J.C. MORRISON DATE : 06/2021

**PLAN**  
 DIMENSIONS SHOWN ALONG OUTSIDE OF DECK  
 OUTSIDE EDGE OF DECK NOT SHOWN FOR CLARITY

DOCUMENT NOT CONSIDERED  
 FINAL UNLESS ALL  
 SIGNATURES COMPLETED

**AECOM**  
 AECOM TECHNICAL SERVICES OF NC, INC.  
 5438 WADE PARK BOULEVARD, SUITE 200  
 RALEIGH, NC 27607  
 (919) 854-6200 www.aecom.com  
 AECOM License No. F-0342

DocuSigned by:  
 John C. Morrison  
 2/10/2023  
 A3FDE142C82F4AB

STATE OF NORTH CAROLINA DEPARTMENT OF TRANSPORTATION RALEIGH					
SUPERSTRUCTURE					
CONCRETE BARRIER RAIL & PARAPET (SOUTHBOUND LANES)					
REVISIONS					SHEET NO.
NO.	BY:	DATE:	NO.	BY:	DATE:
1			3		
2			4		
					TOTAL SHEETS 119
					S2-27