


DATE: 2/10/2023  
TIME: 10:54 PM

USER: c:\pwworking\pwworking.com\AECOM\DSZL\A\_L\_2022\Documents\60609754-U-5748 Upon Milling-CAD GIS\910-CAD\Y0\_MCDOT-TIP\Structures\04 Drawings\402\_U3\_U-5748\_SML\_DSR2\_S2-56\_S10131

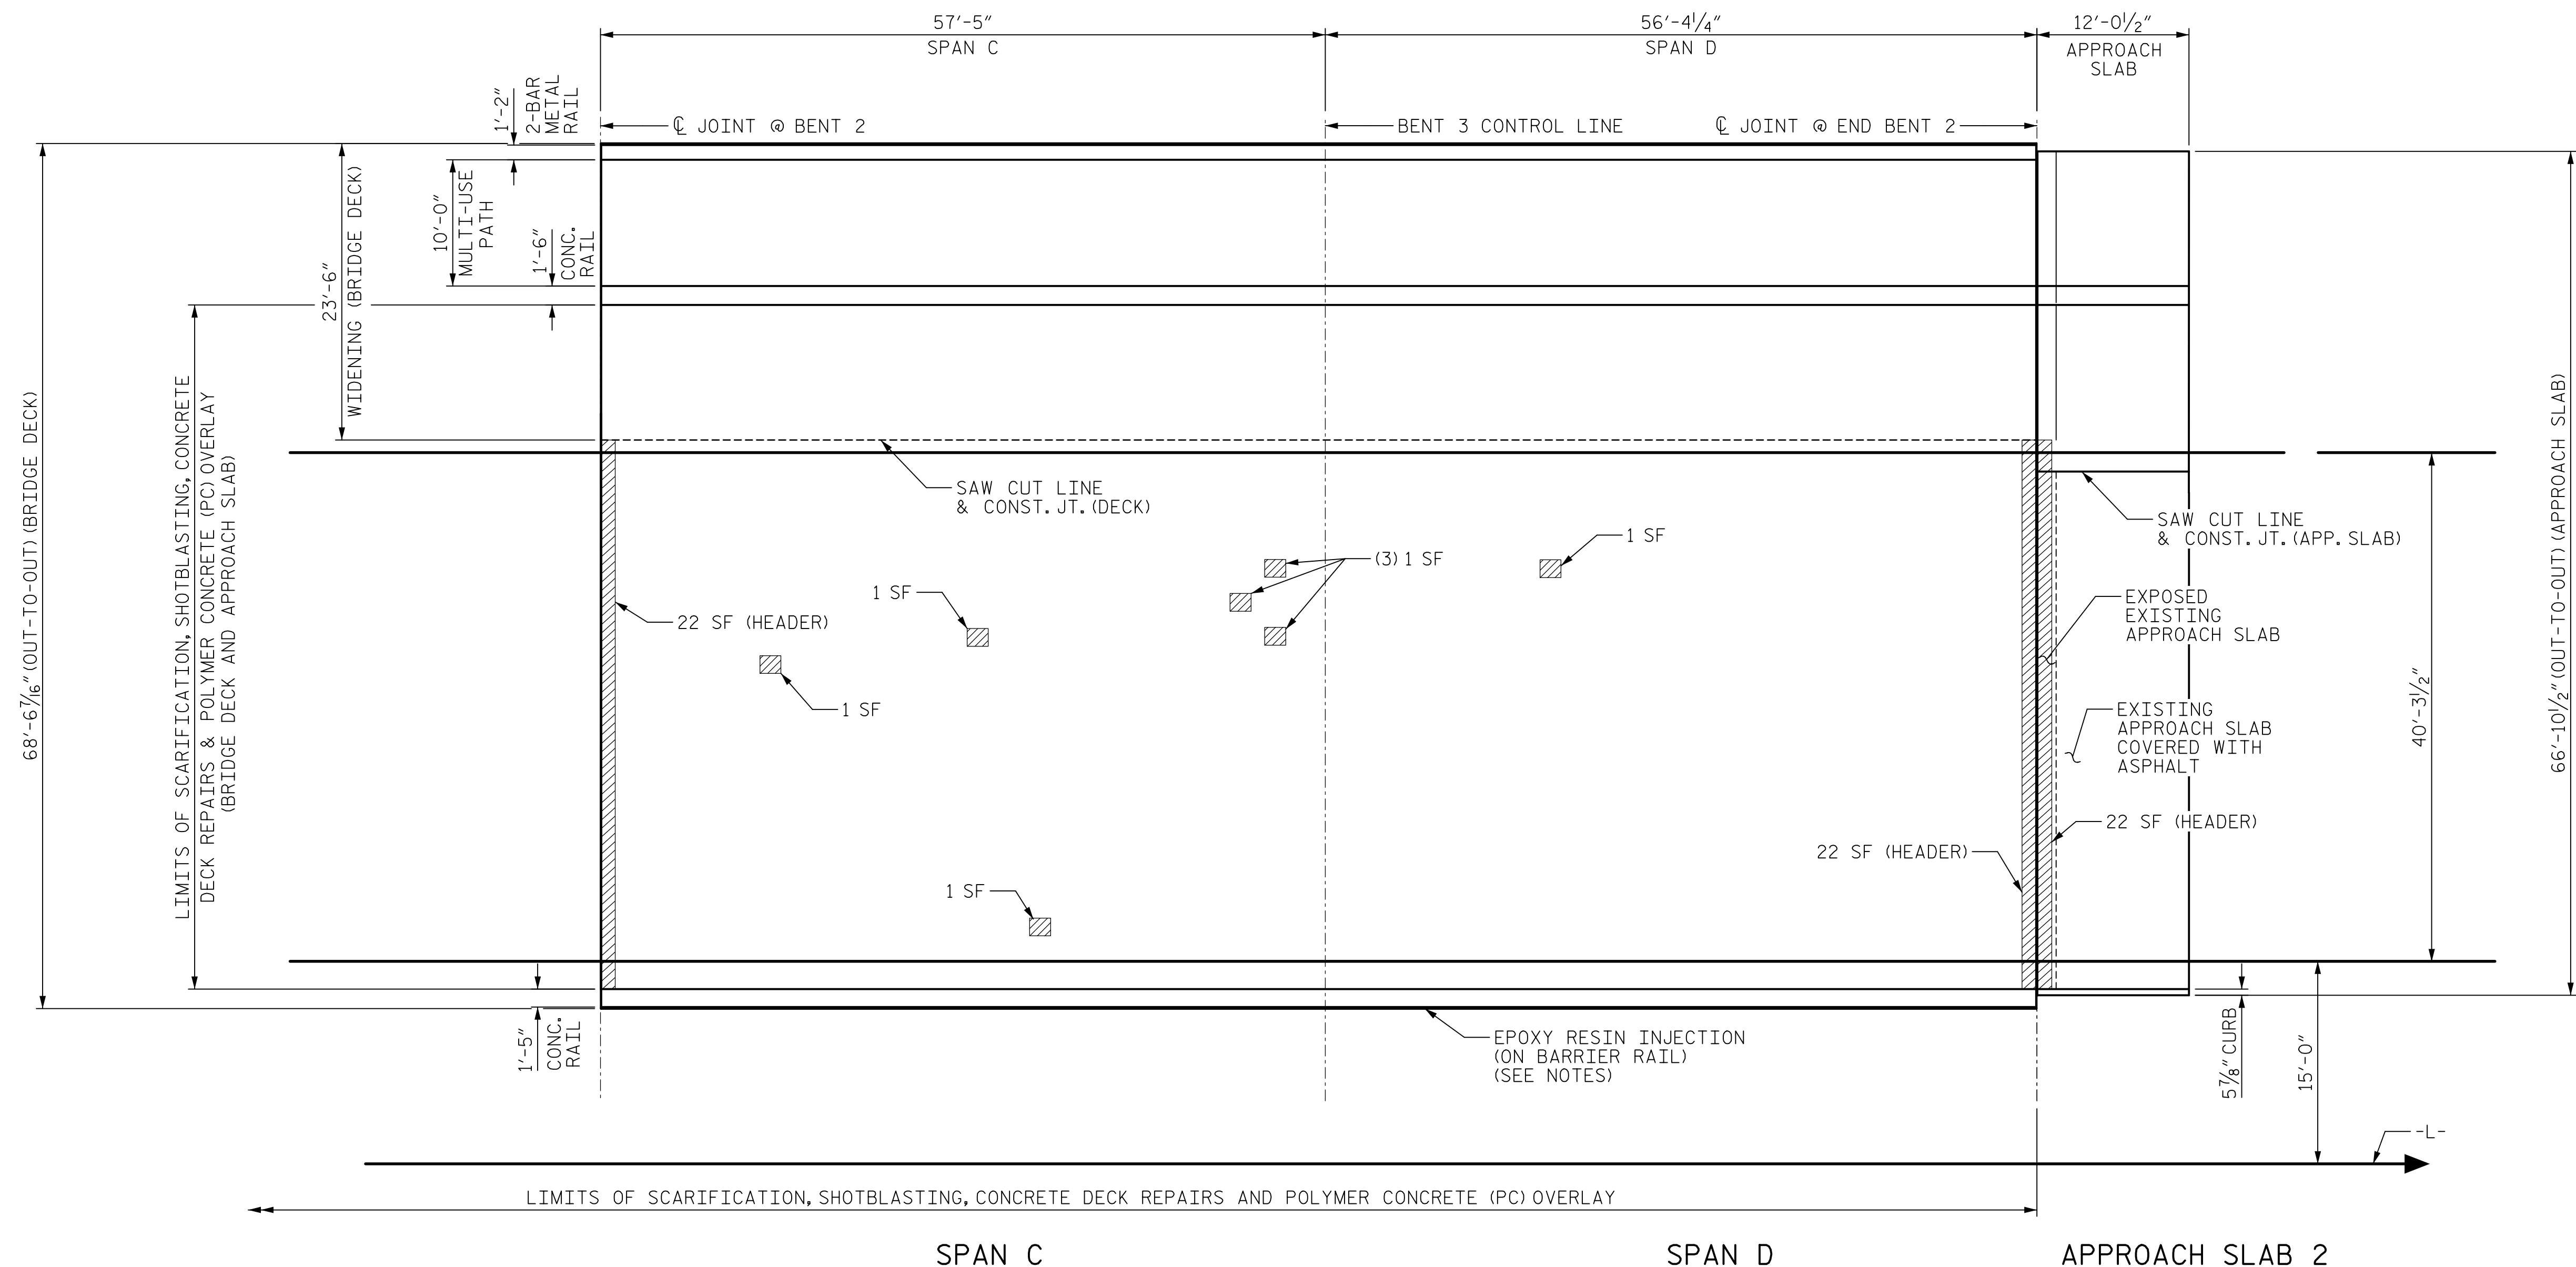


### PART PLAN OF BRIDGE DECK & APPROACH SLAB

PROJECT NO. U-5748  
WAKE COUNTY  
 STATION: 24+88.00 -L-

SHEET 2 OF 2

 CLASS II SURFACE PREPARATION AND CONCRETE DECK REPAIR FOR PC OVERLAY

EPOXY RESIN INJECTION: PERFORM EPOXY RESIN INJECTION ON ALL CRACKS IN BARRIER WITH WIDTH 1/32" OR WIDER AT THE DIRECTION OF THE ENGINEER. A TOTAL QUANTITY ESTIMATE IS PROVIDED. SEE SPECIAL PROVISIONS.

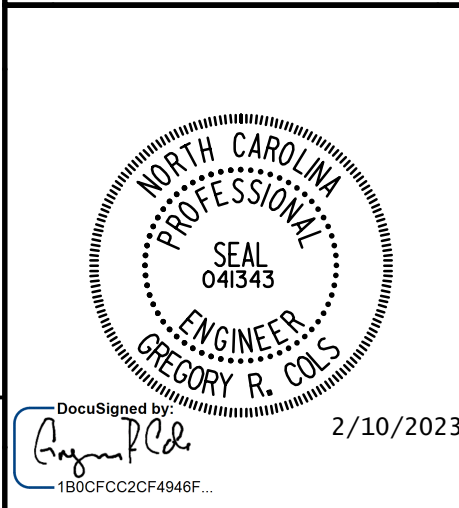

STATE OF NORTH CAROLINA  
 DEPARTMENT OF TRANSPORTATION  
 RALEIGH

PRESERVATION  
 DECK SURFACE PREPARATION  
 SPANS C & D  
 (SOUTHBOUND)

REVISIONS						SHEET NO.
NO.	BY:	DATE:	NO.	BY:	DATE:	S2-56
1			3			TOTAL SHEETS
2			4			119

DOCUMENT NOT CONSIDERED FINAL UNLESS ALL SIGNATURES COMPLETED

2/10/2023

DRAWN BY : M. CATER DATE : 10/2022  
 CHECKED BY : G. COLS DATE : 11/2022  
 DESIGNED BY : G. COLS DATE : 10/2022  
 DESIGN CHECKED BY : J. SLOAN DATE : 11/2022