
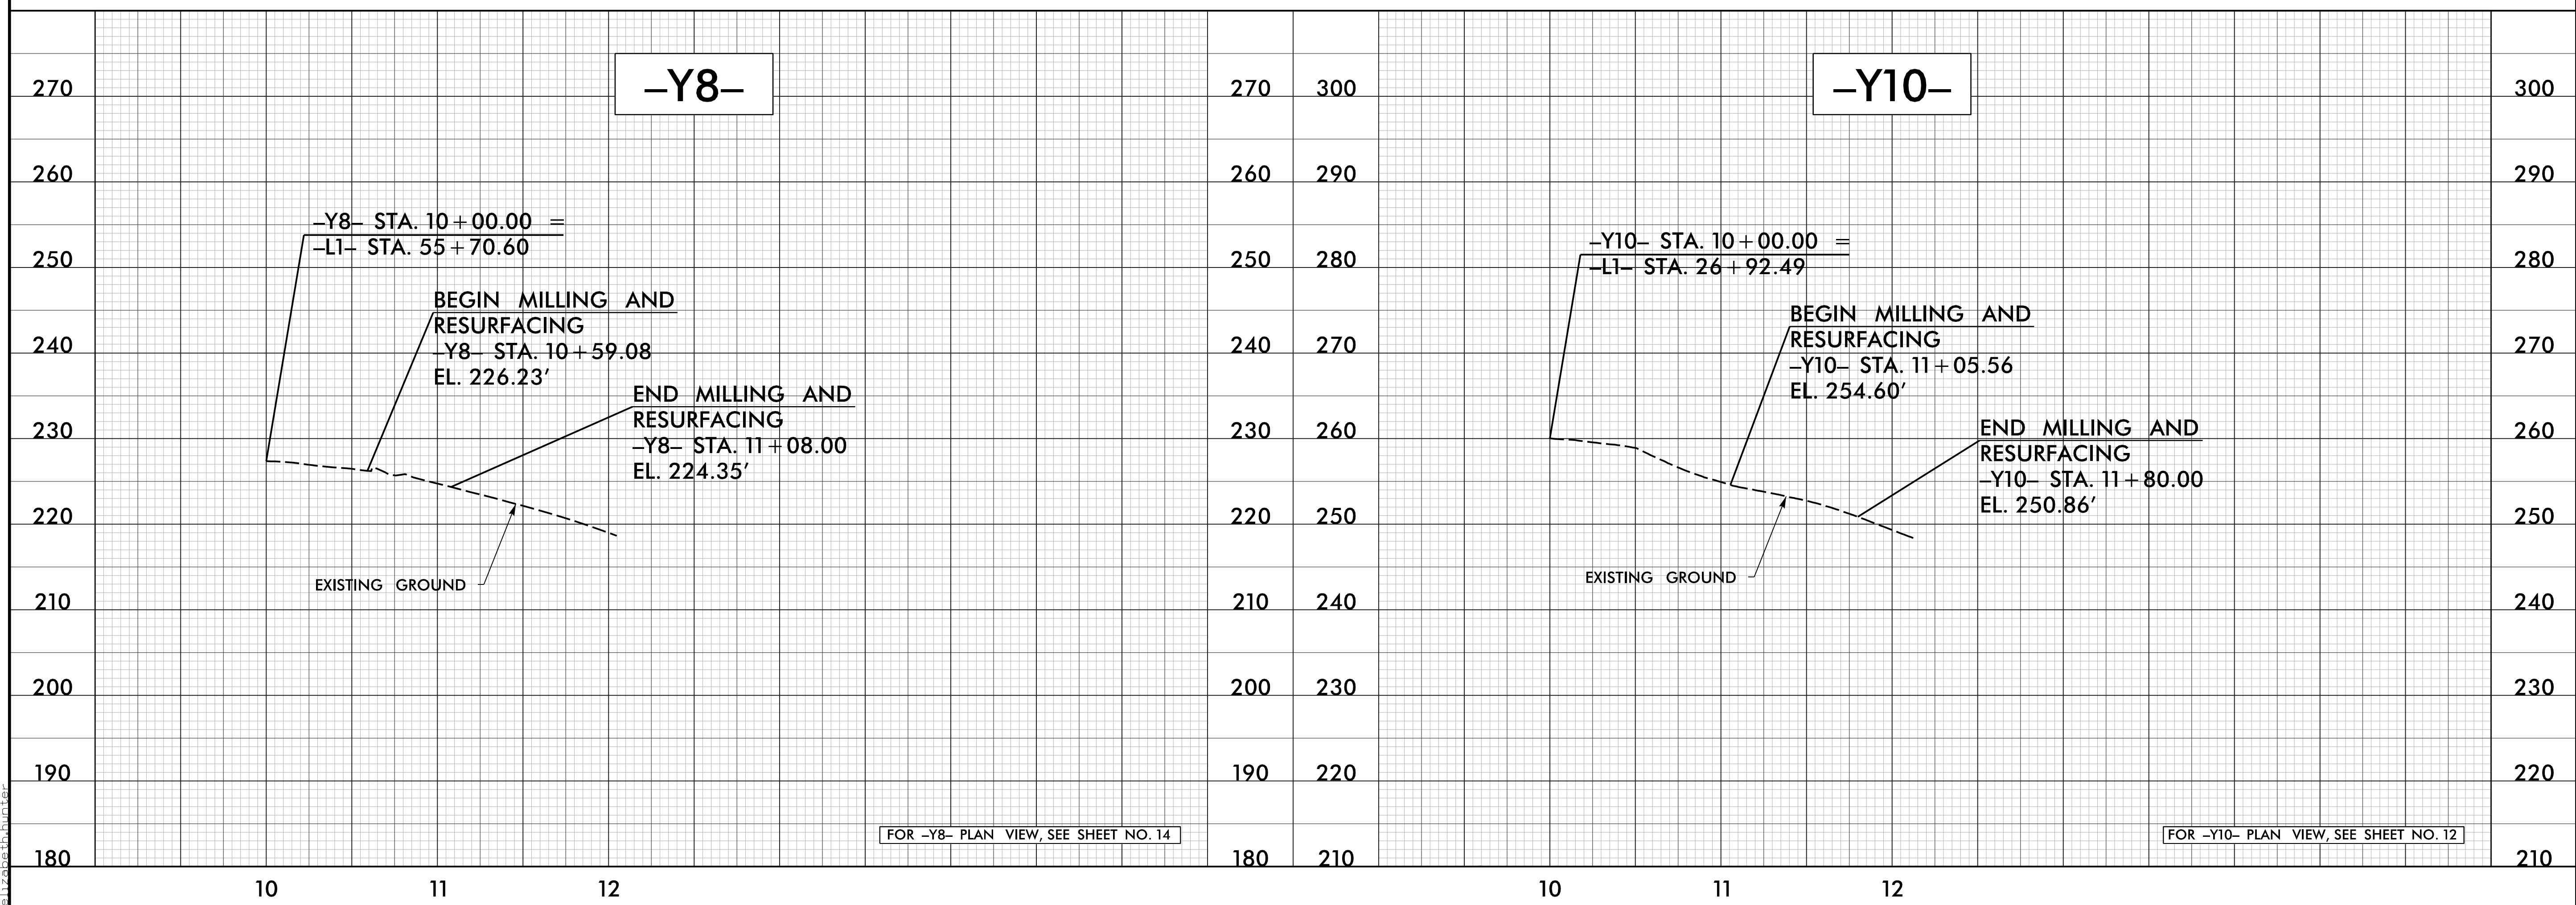



5/28/23

PROJECT REFERENCE NO. U-5748	SHEET NO. 31
ROADWAY DESIGN ENGINEER 	HYDRAULICS ENGINEER
Prepared in the Office of: AECOM	NC FIRM LICENSE No. F-0342 5438 Wade Park Boulevard, Suite 200 Raleigh, NC 27617 (919) 854-6200 • (919) 854-6259(FAX)
DOCUMENT NOT CONSIDERED FINAL UNLESS ALL SIGNATURES COMPLETED	

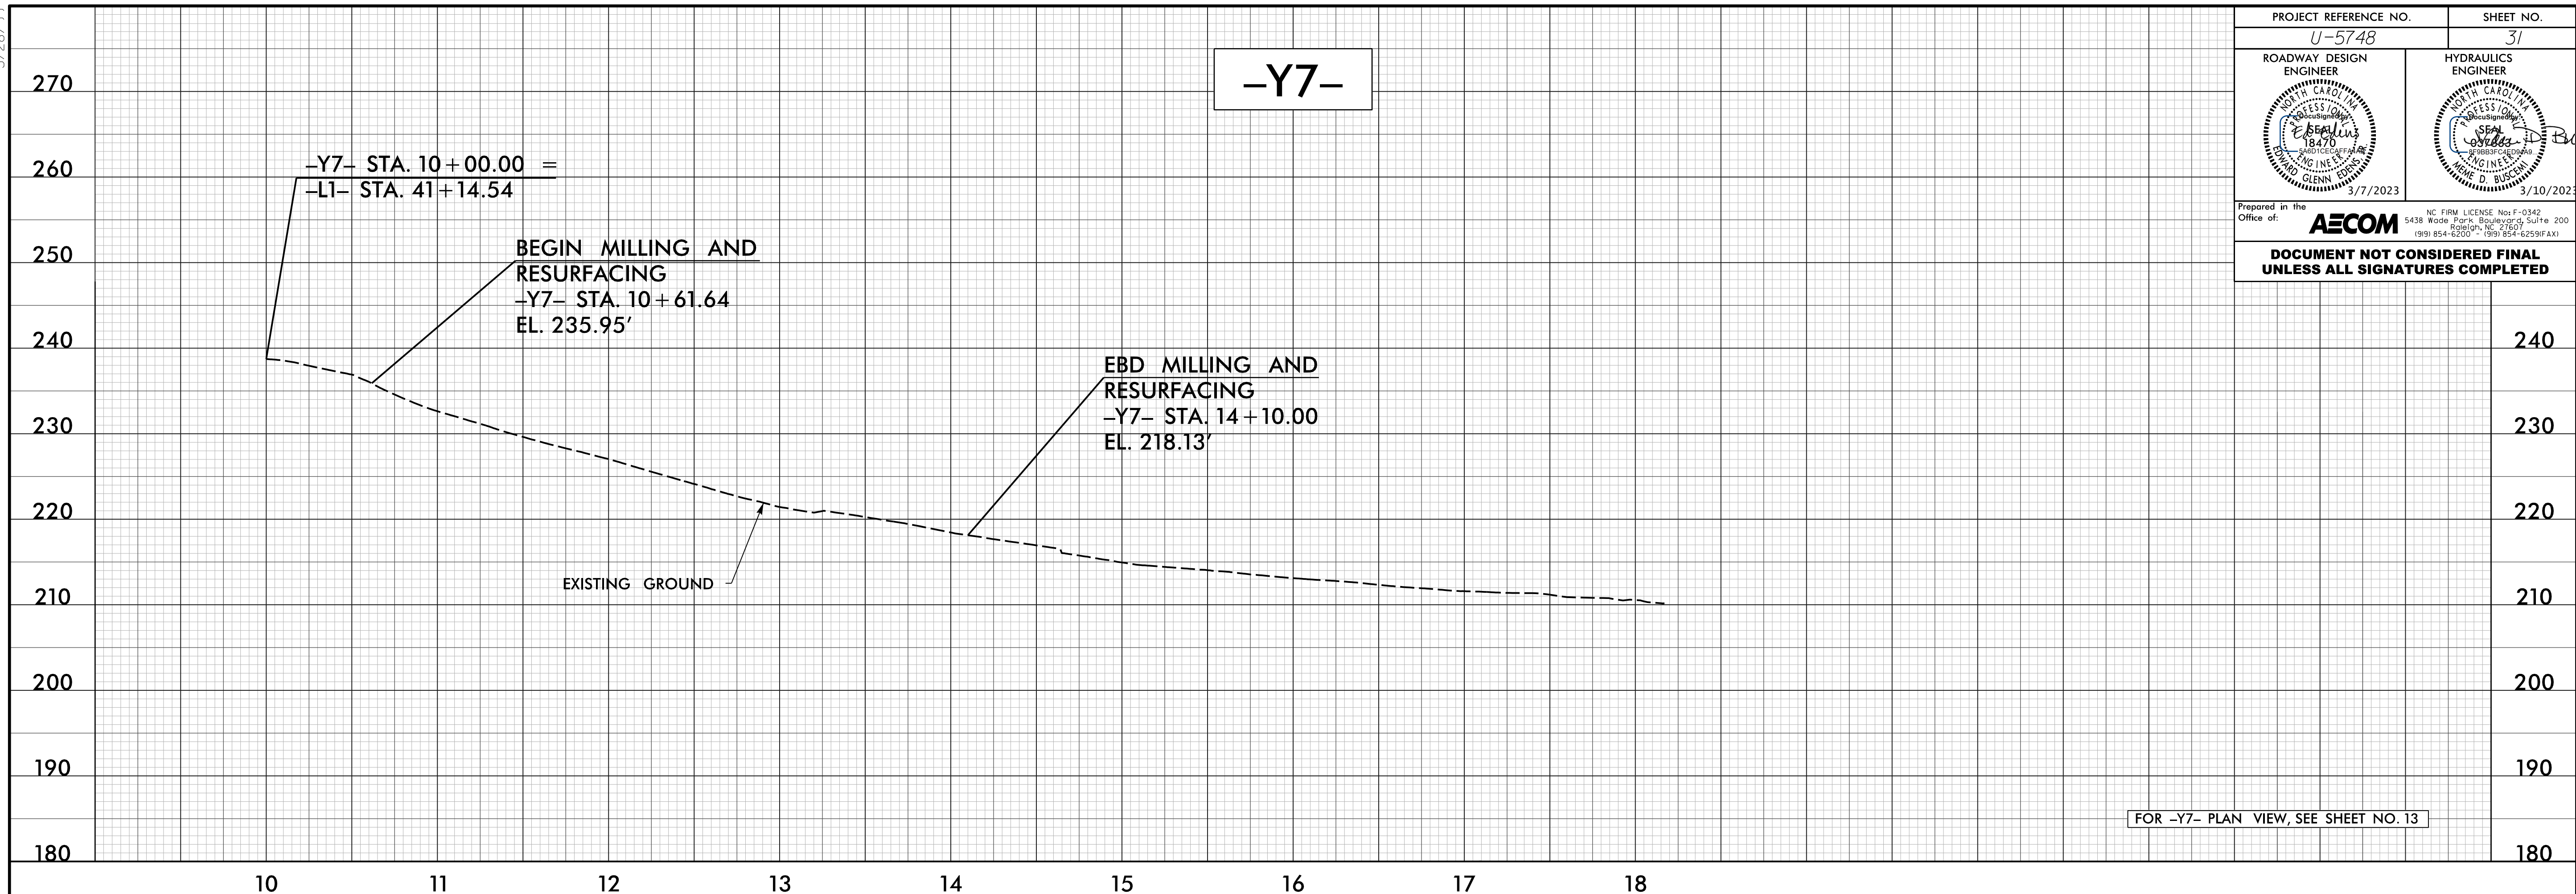

1/5/2023
15:48:24
elizabeth.hunter

5/28/23
1/12/2023
C:\Users\paw_bentley.com\Documents\60609754-U-5748-Ligon Mill\900-CAD-GIS\910-CAD\70-NC001-TIP\Roadway\Proj\U5748_rdy_pl132.dgn

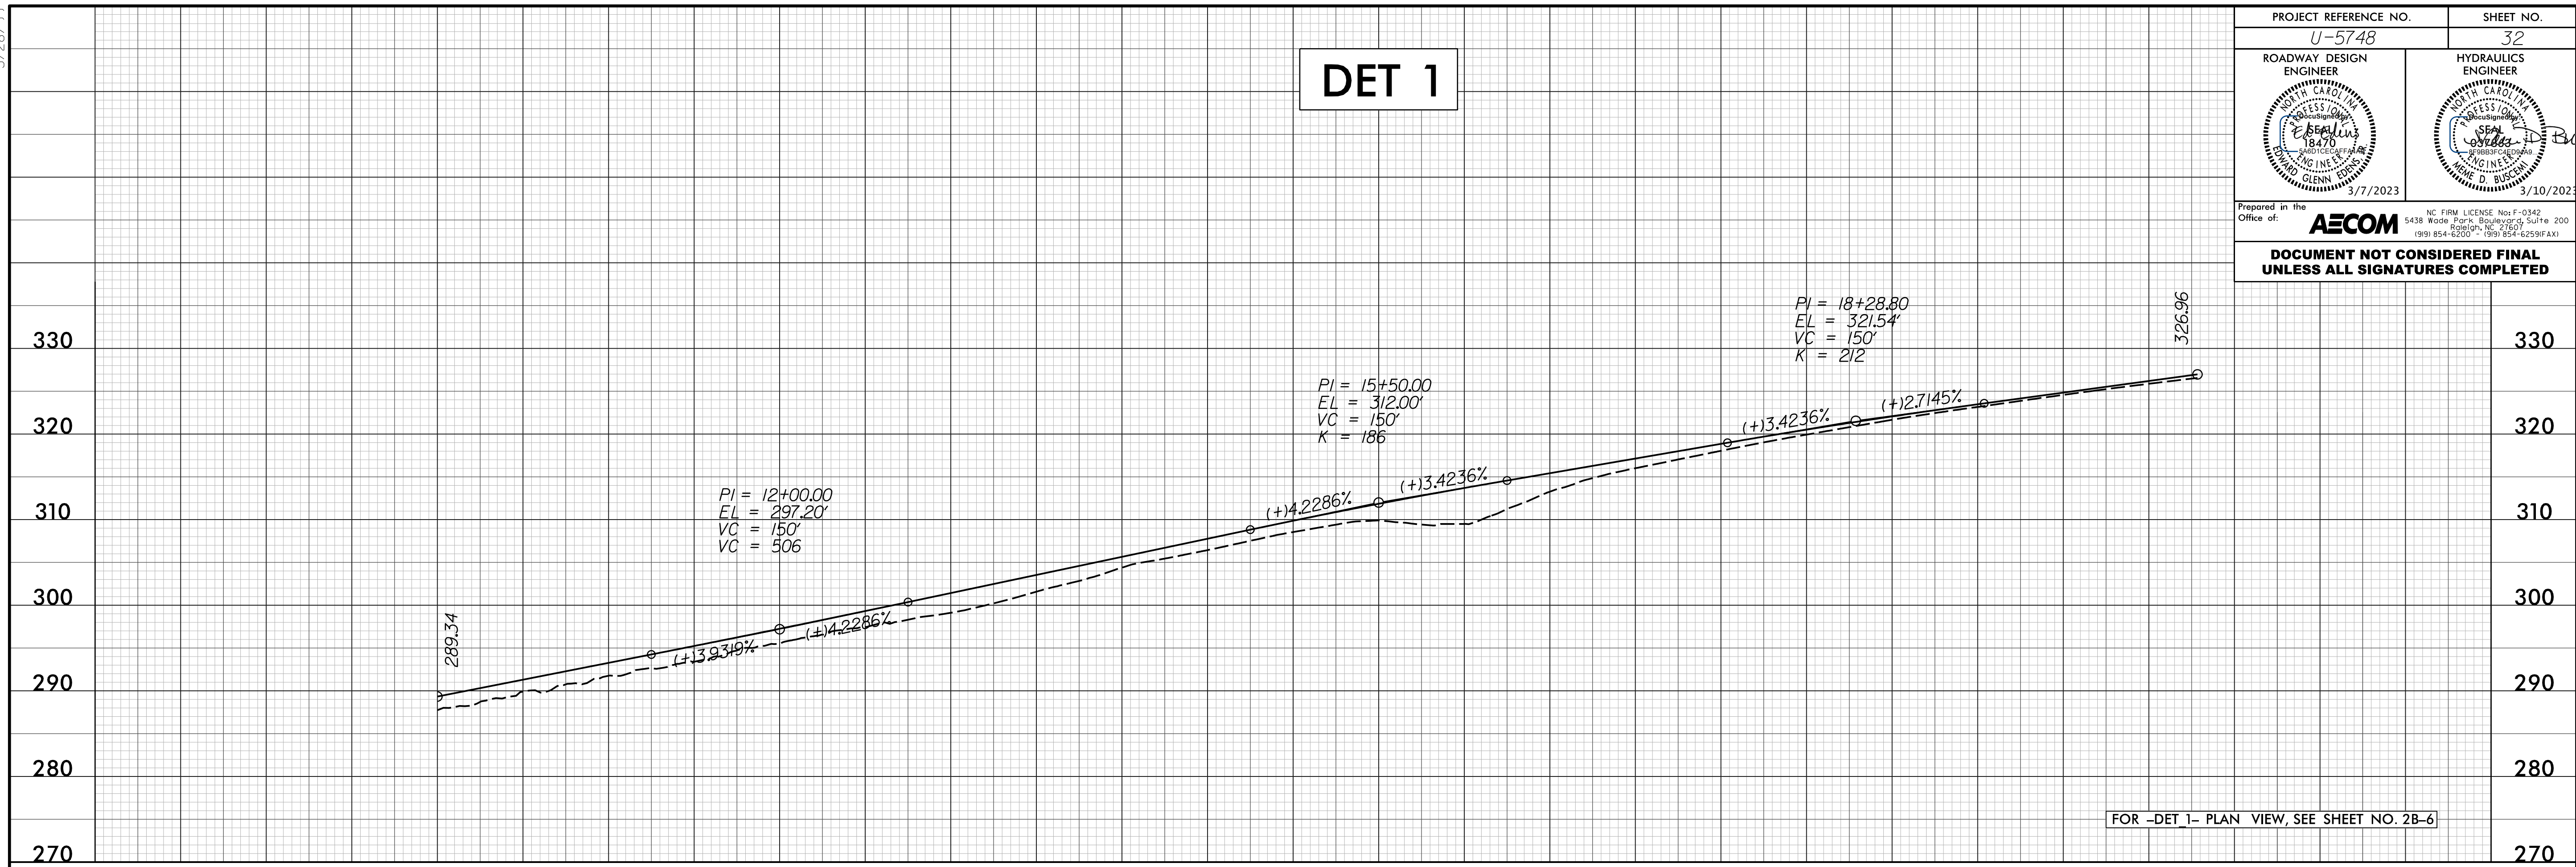

PROJECT REFERENCE NO. U-5748	SHEET NO. 32
ROADWAY DESIGN ENGINEER 	HYDRAULICS ENGINEER
Prepared in the Office of: AECOM 5438 Wade Park Boulevard, Suite 200 Raleigh, NC 27611 (919) 854-6200 • (919) 854-6259 (FAX)	
DOCUMENT NOT CONSIDERED FINAL UNLESS ALL SIGNATURES COMPLETED	