
22-MAY-2017 15:22 S:\Contracts\Contracts\ kkempf AT CSD-292596

BARS

CONSTR.

JOINT

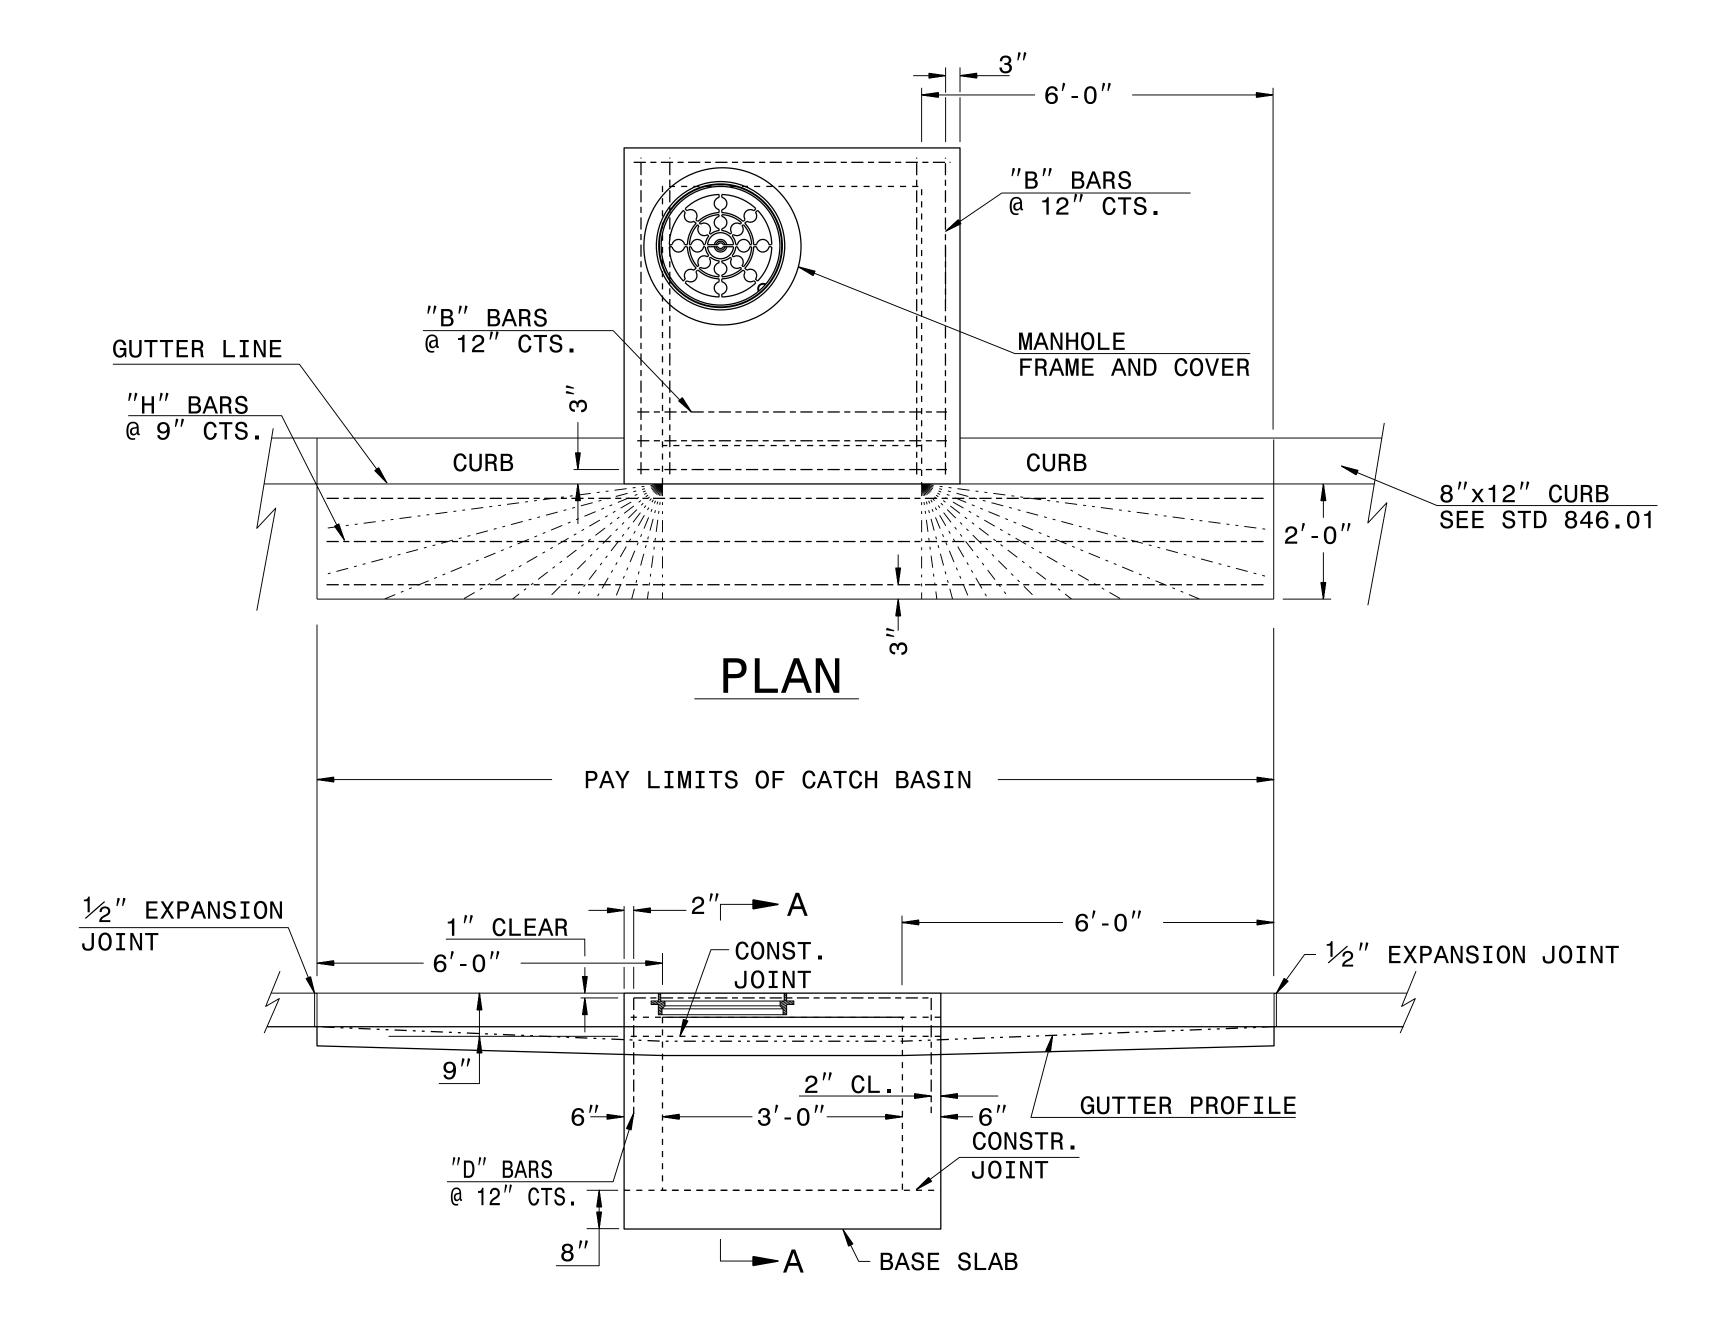

-SEE NOTE #3 SECTION A-A

"C" BARS

@ 12" CTS.

2" CL._

CONSTR. JOINT

BI	LL	OF	MATER	RIALS
BAR	QTY	SIZE	LENGTH	WEIGHT
В	8	#4	3'-8"	20
С	4	#4	2'-8"	7
D	12	#4	1'-3"	10
Н	3	#4	14'-8"	29
TOTAL REINF. STEEL (lbs.)				66
TOTAL	CONC	CI	J. YDS.	1.3

NO DEDUCTIONS HAVE BEEN MADE TO ACCOMMODATE PIPES OR CATCH BASIN OPENING.

ELEVATION

DOCUMENT NOT CONSIDERED FINAL UNLESS ALL SIGNATURES COMPLETED

CONTRACT SERVICES
AND DEVELOPMENT UNIT
Office 919-707-6950 FAX 919-250-4119

CONCRETE ELONGATED THROAT CATCH BASIN

__ DATE: <u>4-2017</u> __ DATE: ___ ORIGINAL BY: KAK DATE: 4-2017

MODIFIED BY: DATE:
CHECKED BY: DATE:
FILE SPEC: U5775_840D06 elongated throat catch basin.dgn