


8/23/99

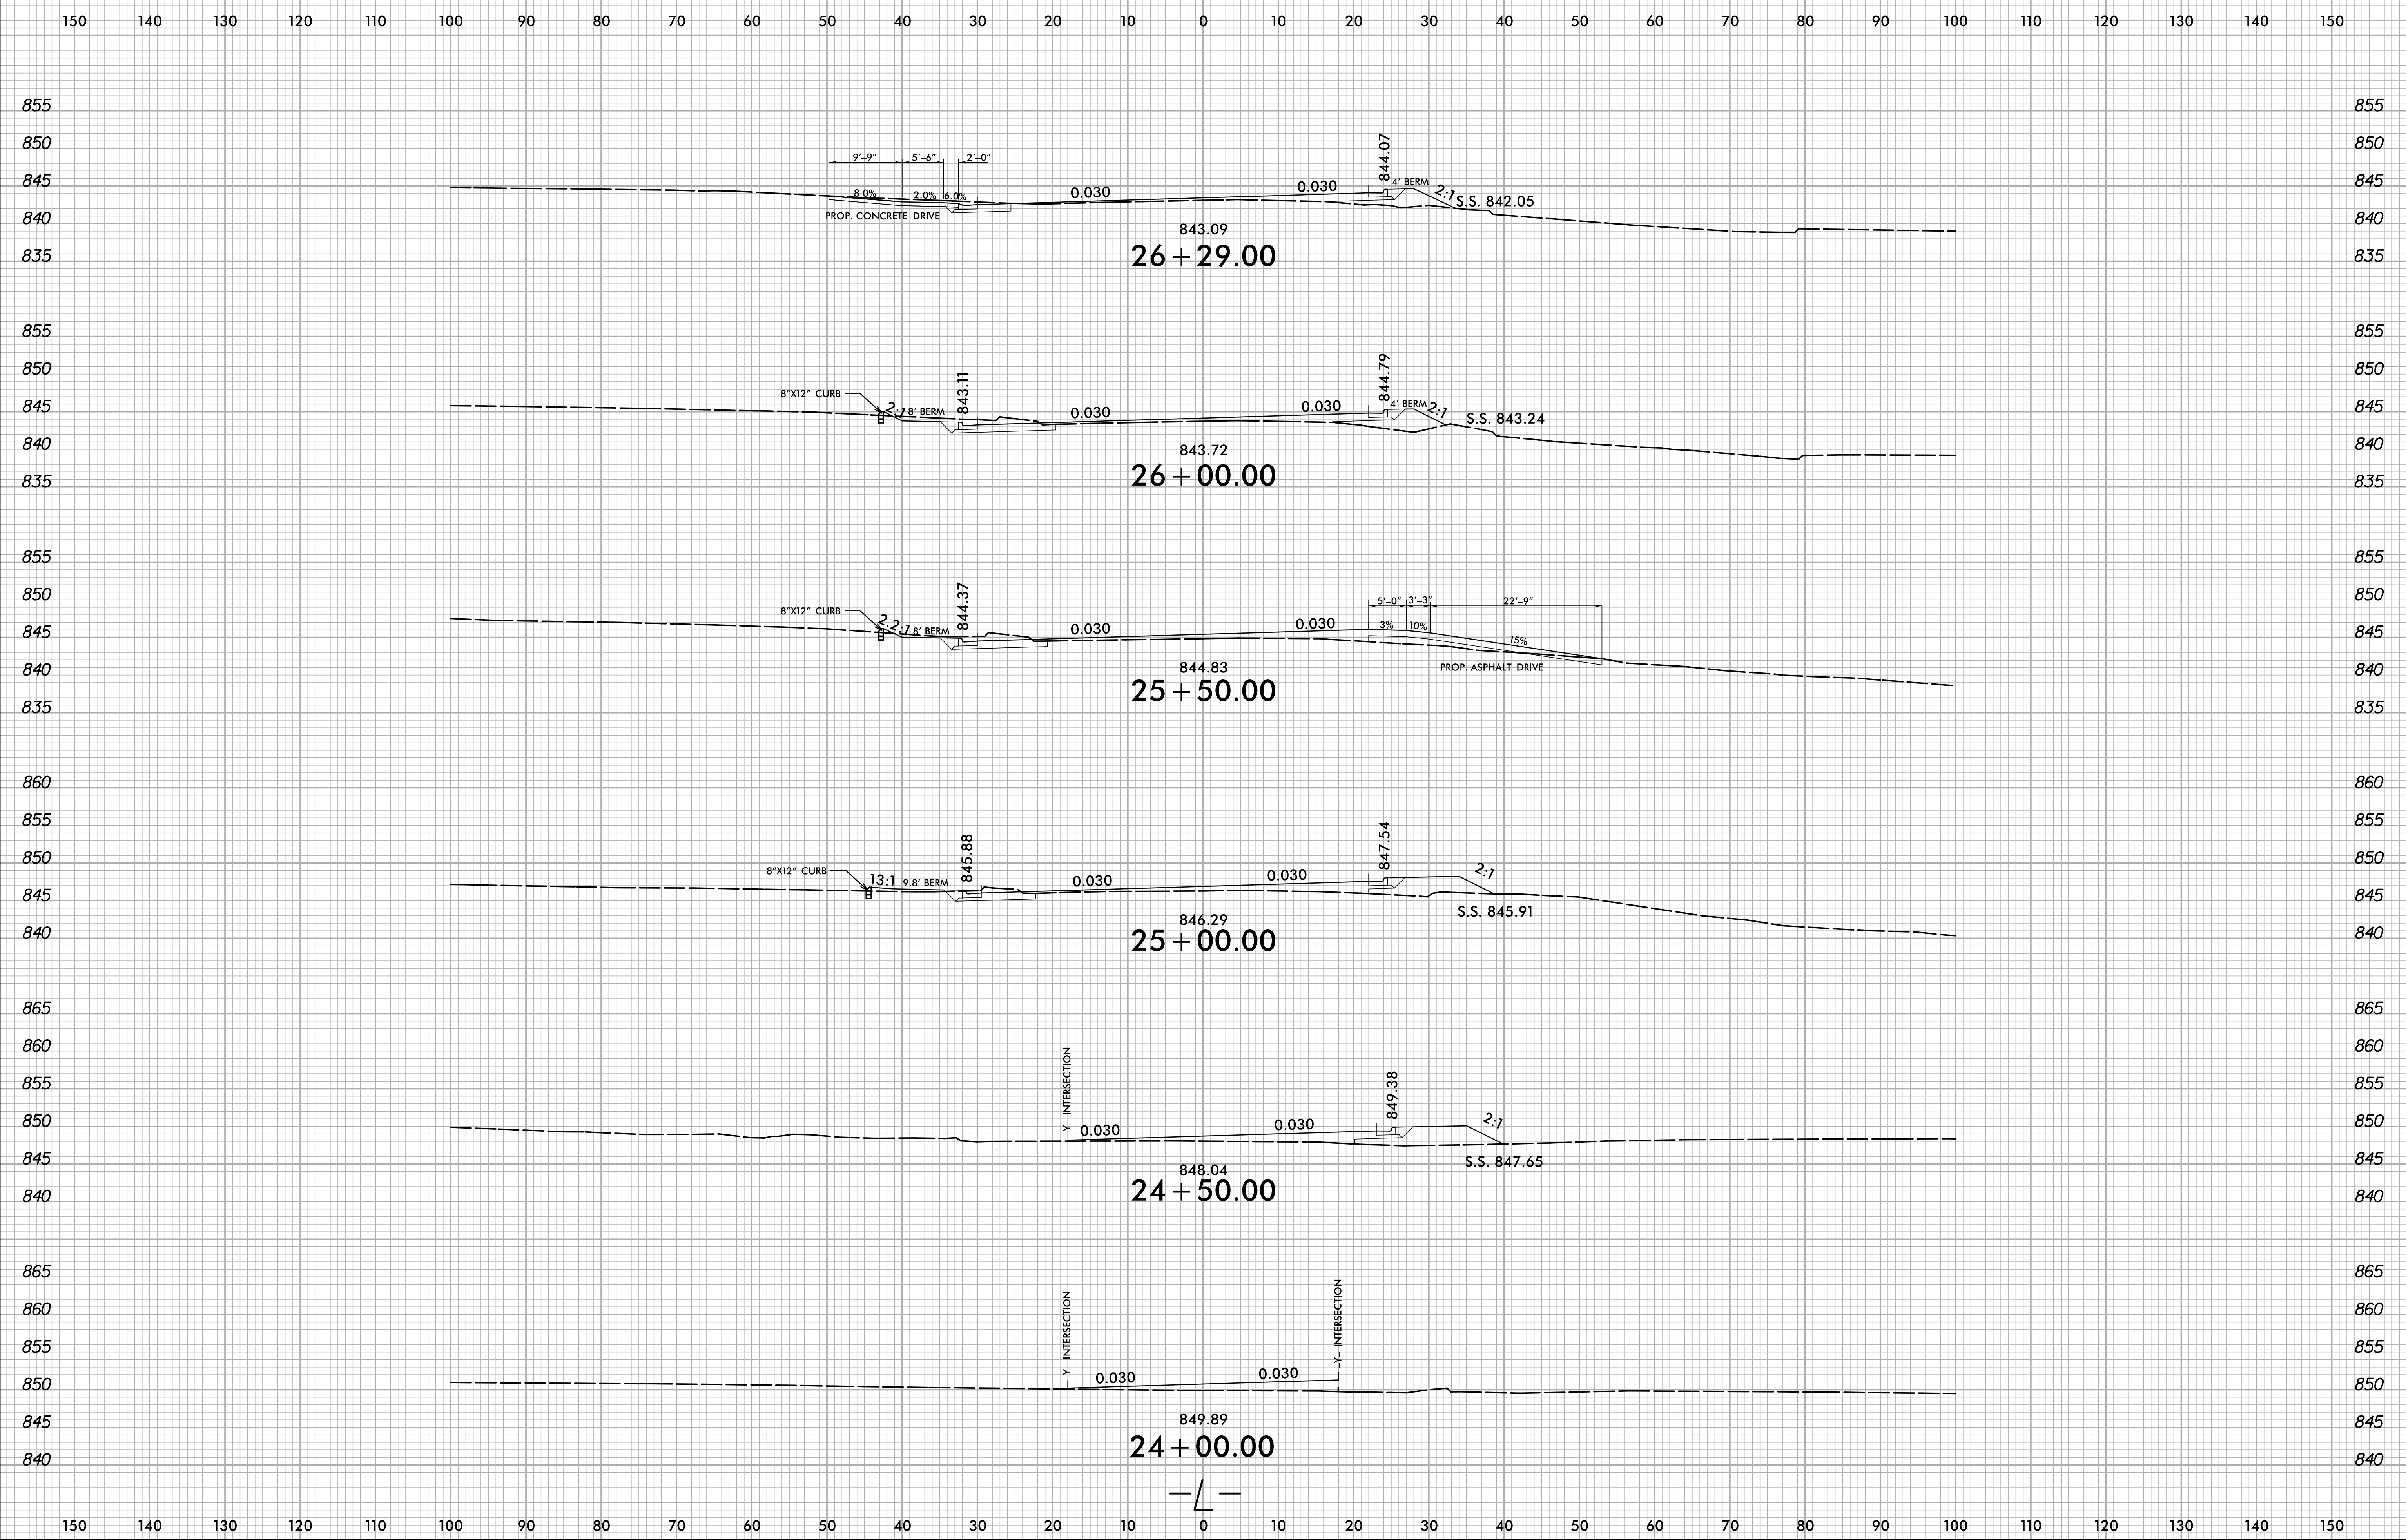

4/1/2023
X:\NCDD\U-5775\Roadway\XSC\U-5775_Rdy_xpl.L.dgn
User:smblvln